

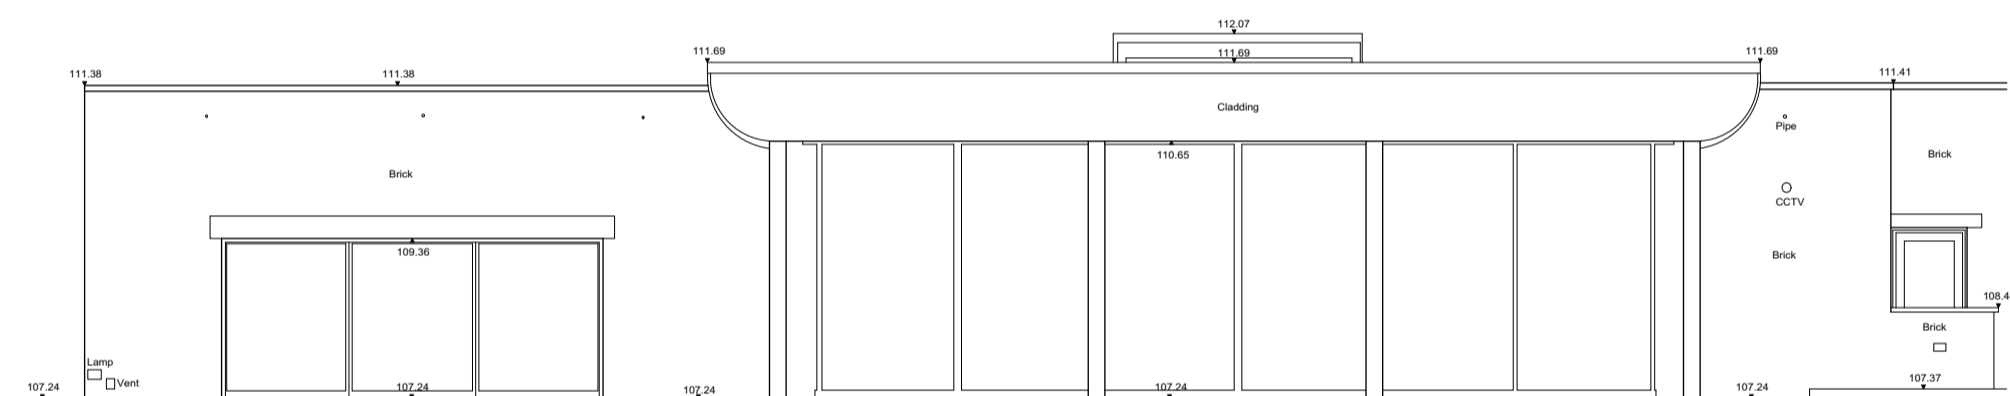
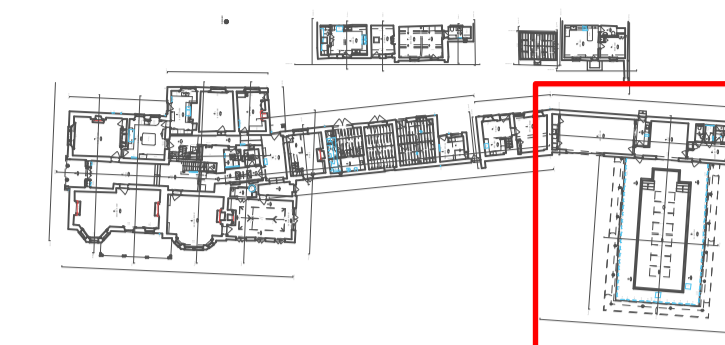


Notes

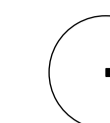

1 Existing Elevation 4
Scale: 1:100

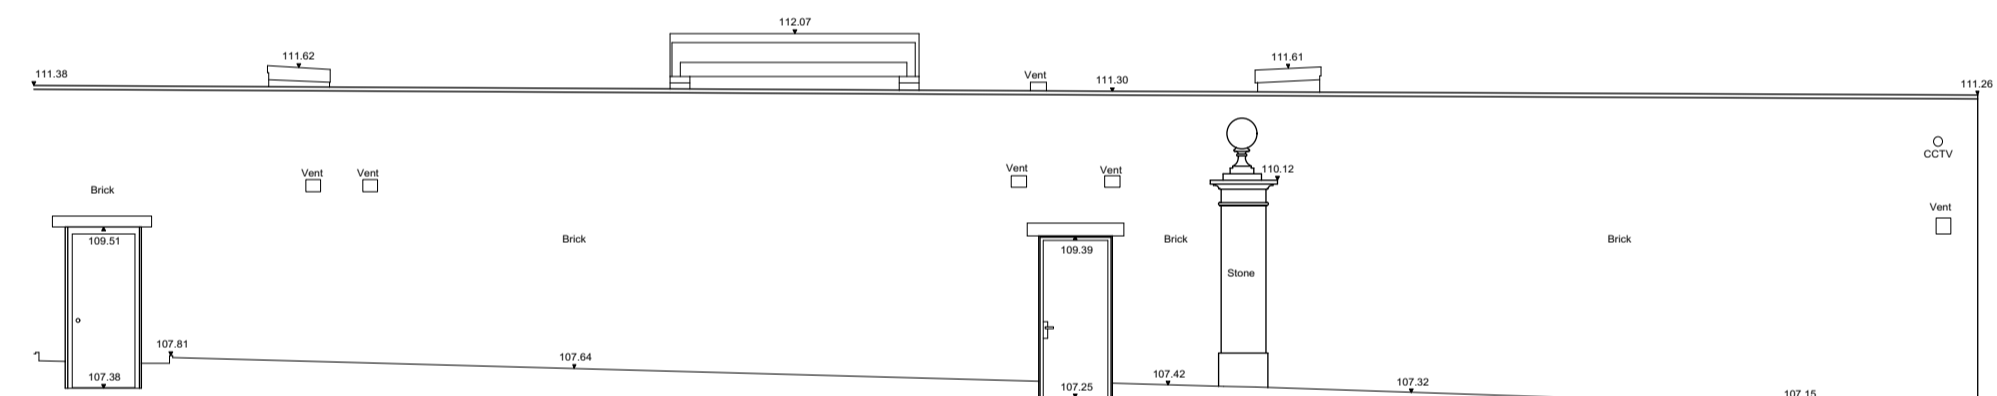

2 Existing Elevation 5
Scale: 1:100

PLANNING

P1 10/12/2021 PLANNING

Project

Wootton Place

Client

c/o JPPC

Drawing Title

Existing Elevations

Sheet 3

Pool House

Scale	Date Created
1:100@A1	04.05.21

Revision	Revision Date
P1	10.12.21

Drawing Number

20072-012

Revision	Revision Date
P1	10.12.21

Drawn By	Checked By
TYC	TYC

Drawn By	Checked By
TYC	TYC

Drawn By	Checked By
TYC	TYC

Do not scale from drawing, all dimensions to be checked on site. Report omissions and discrepancies to the architect immediately

**MICHAELIS
BOYD .**

108 Palace Gardens Terrace
London W8 4RT

44 20 7221 1237
hello@michaelisboyd.com
michaelisboyd.com

