


PROPOSED FRONT ELEVATION 'A'




PROPOSED SIDE ELEVATION 'B'




PROPOSED REAR ELEVATION 'C'

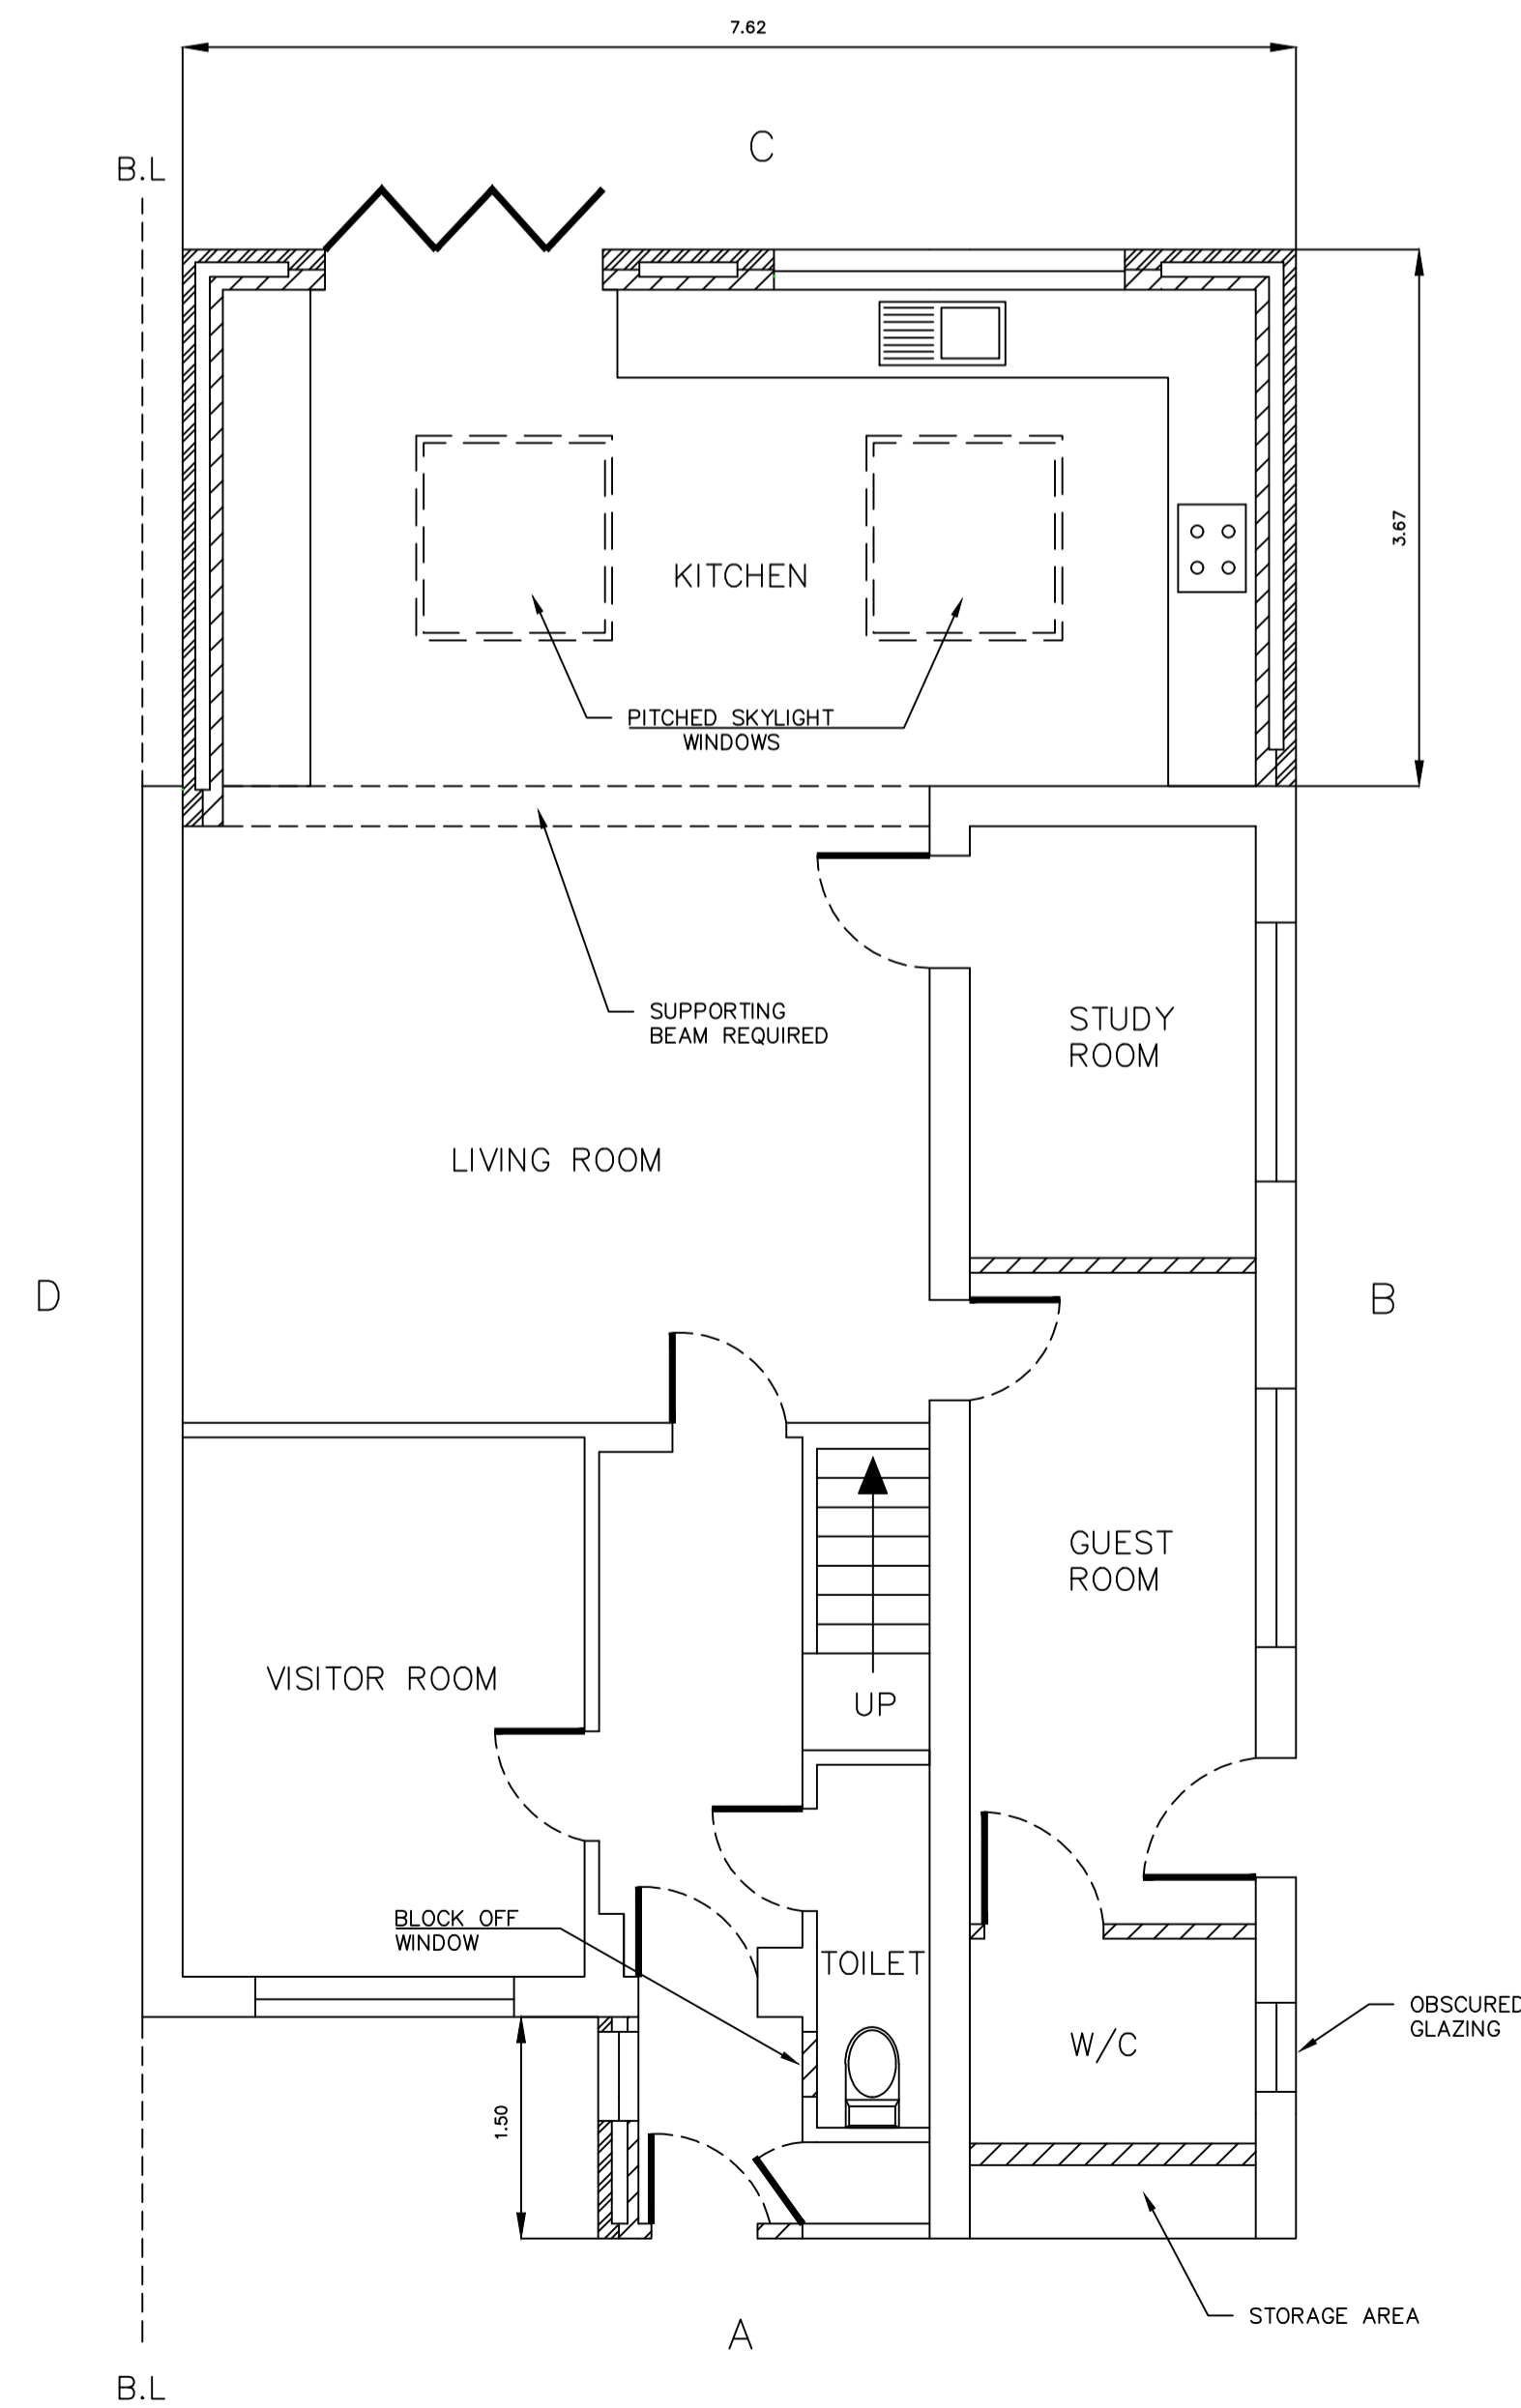

PROPOSED GROUND FLOOR PLAN

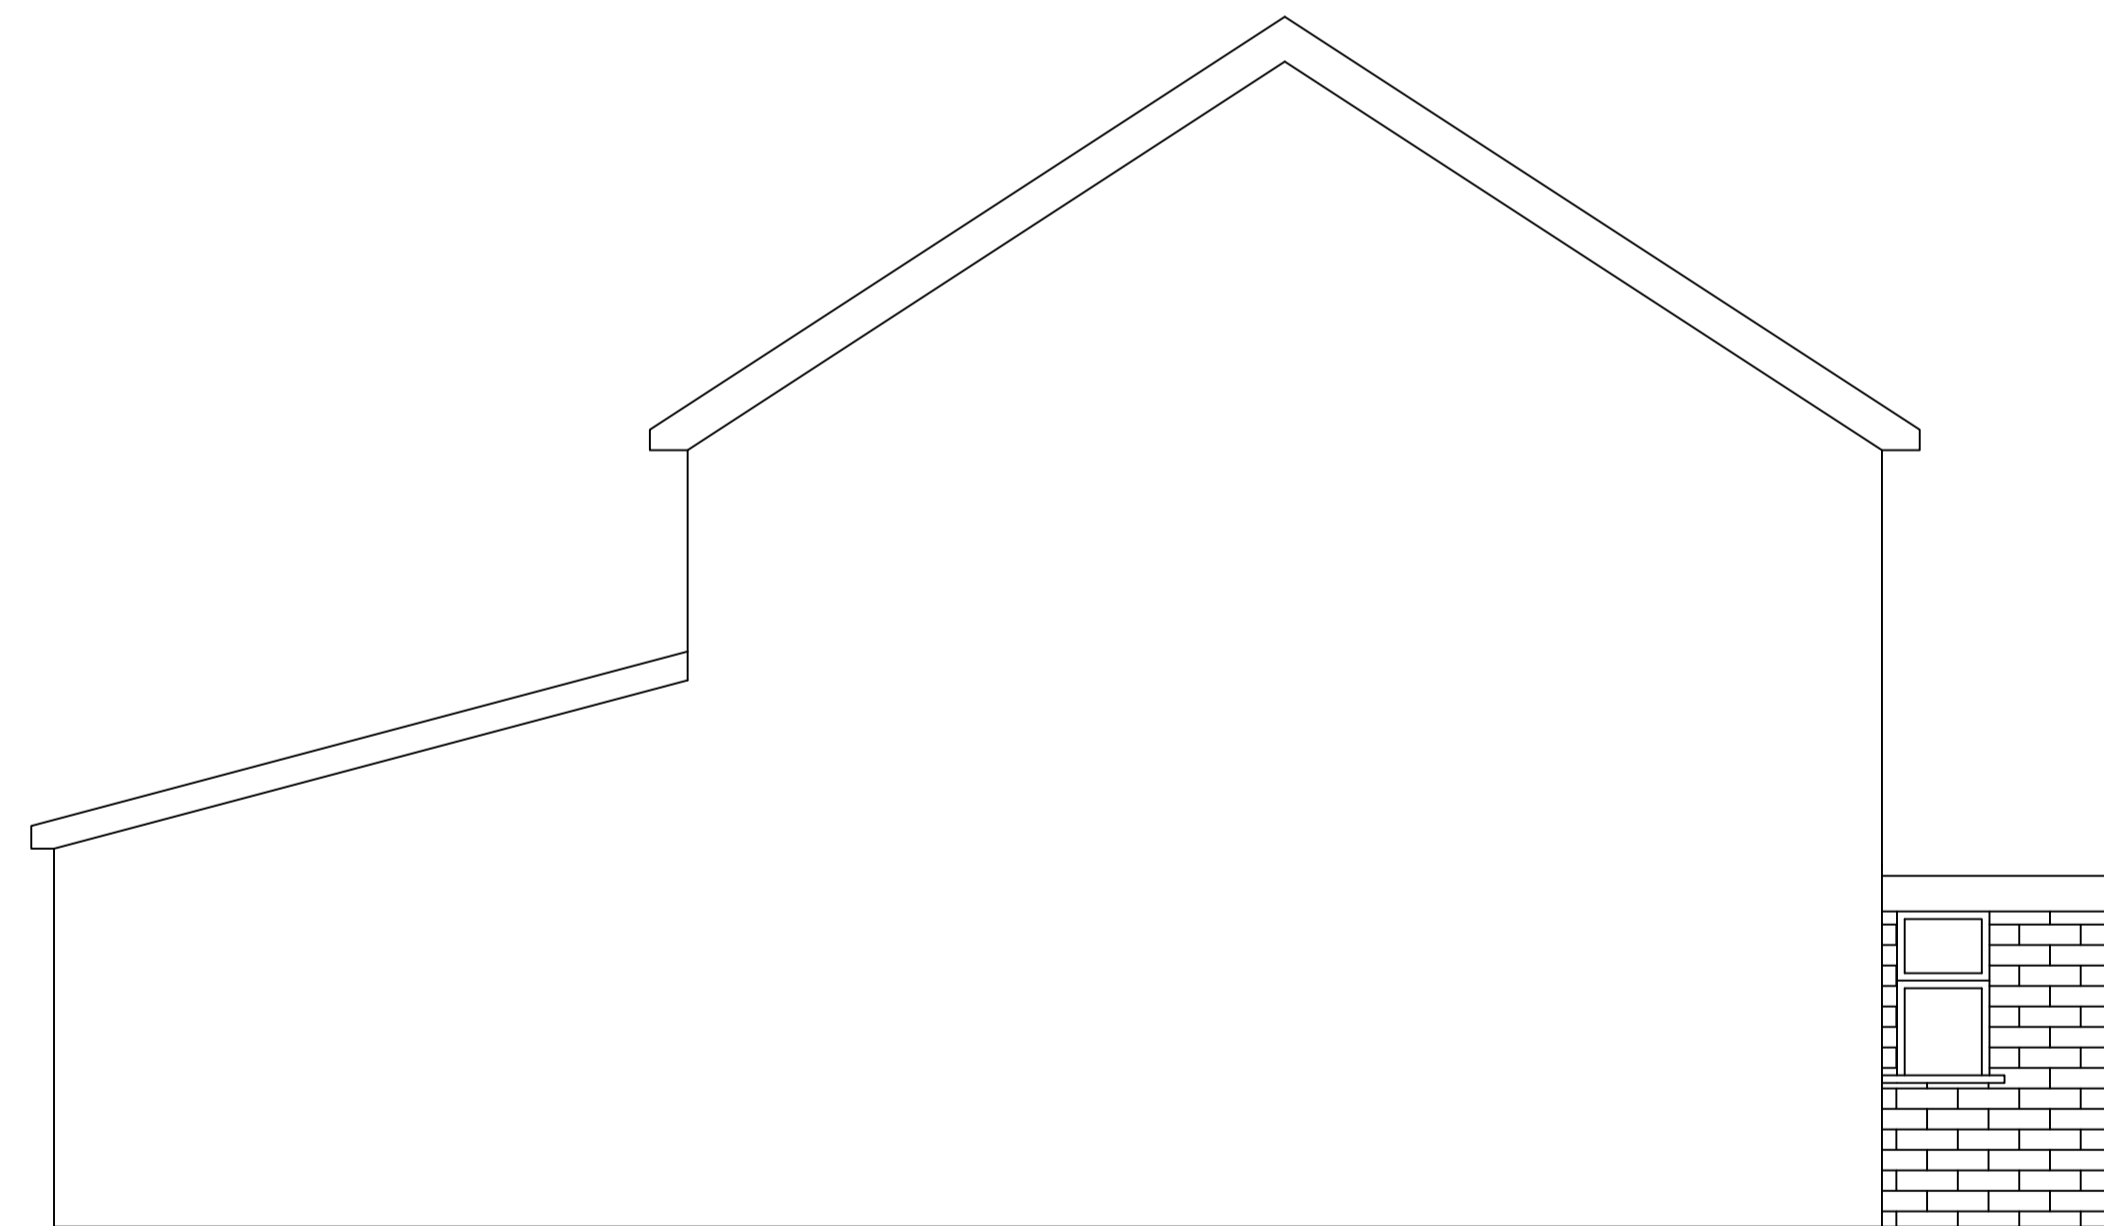

PROPOSED SIDE ELEVATION 'D'

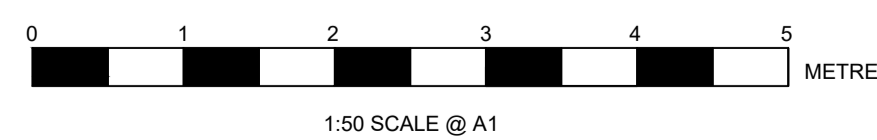

62 OAKFIELD, WOKING,
SURREY, GU21 3QT

PROPOSED FLOOR PLAN AND
ELEVATIONS

1:50 SCALE @ A1