



EXISTING FRONT ELEVATION 'A'




EXISTING SIDE ELEVATION 'B'

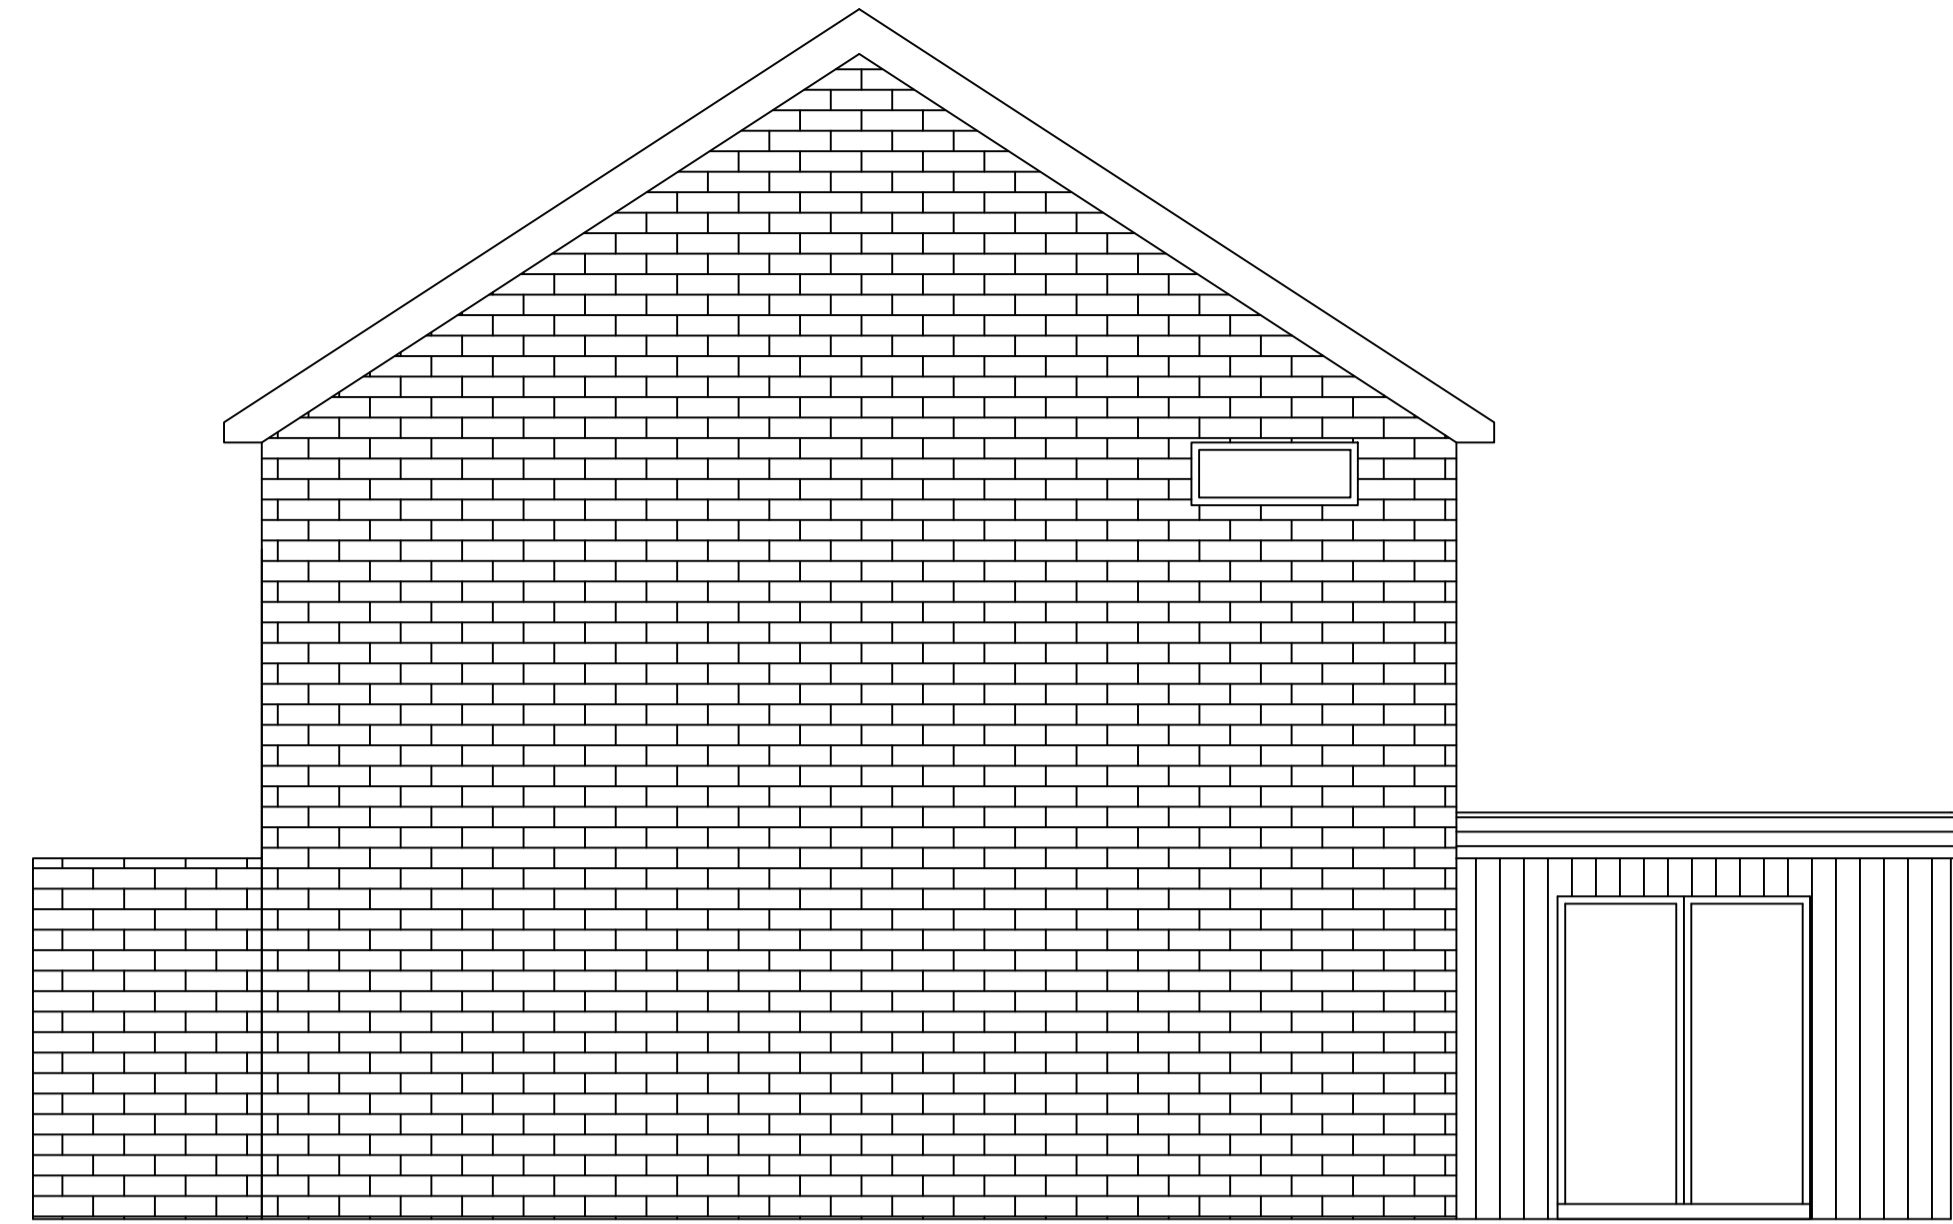

EXISTING REAR ELEVATION 'C'

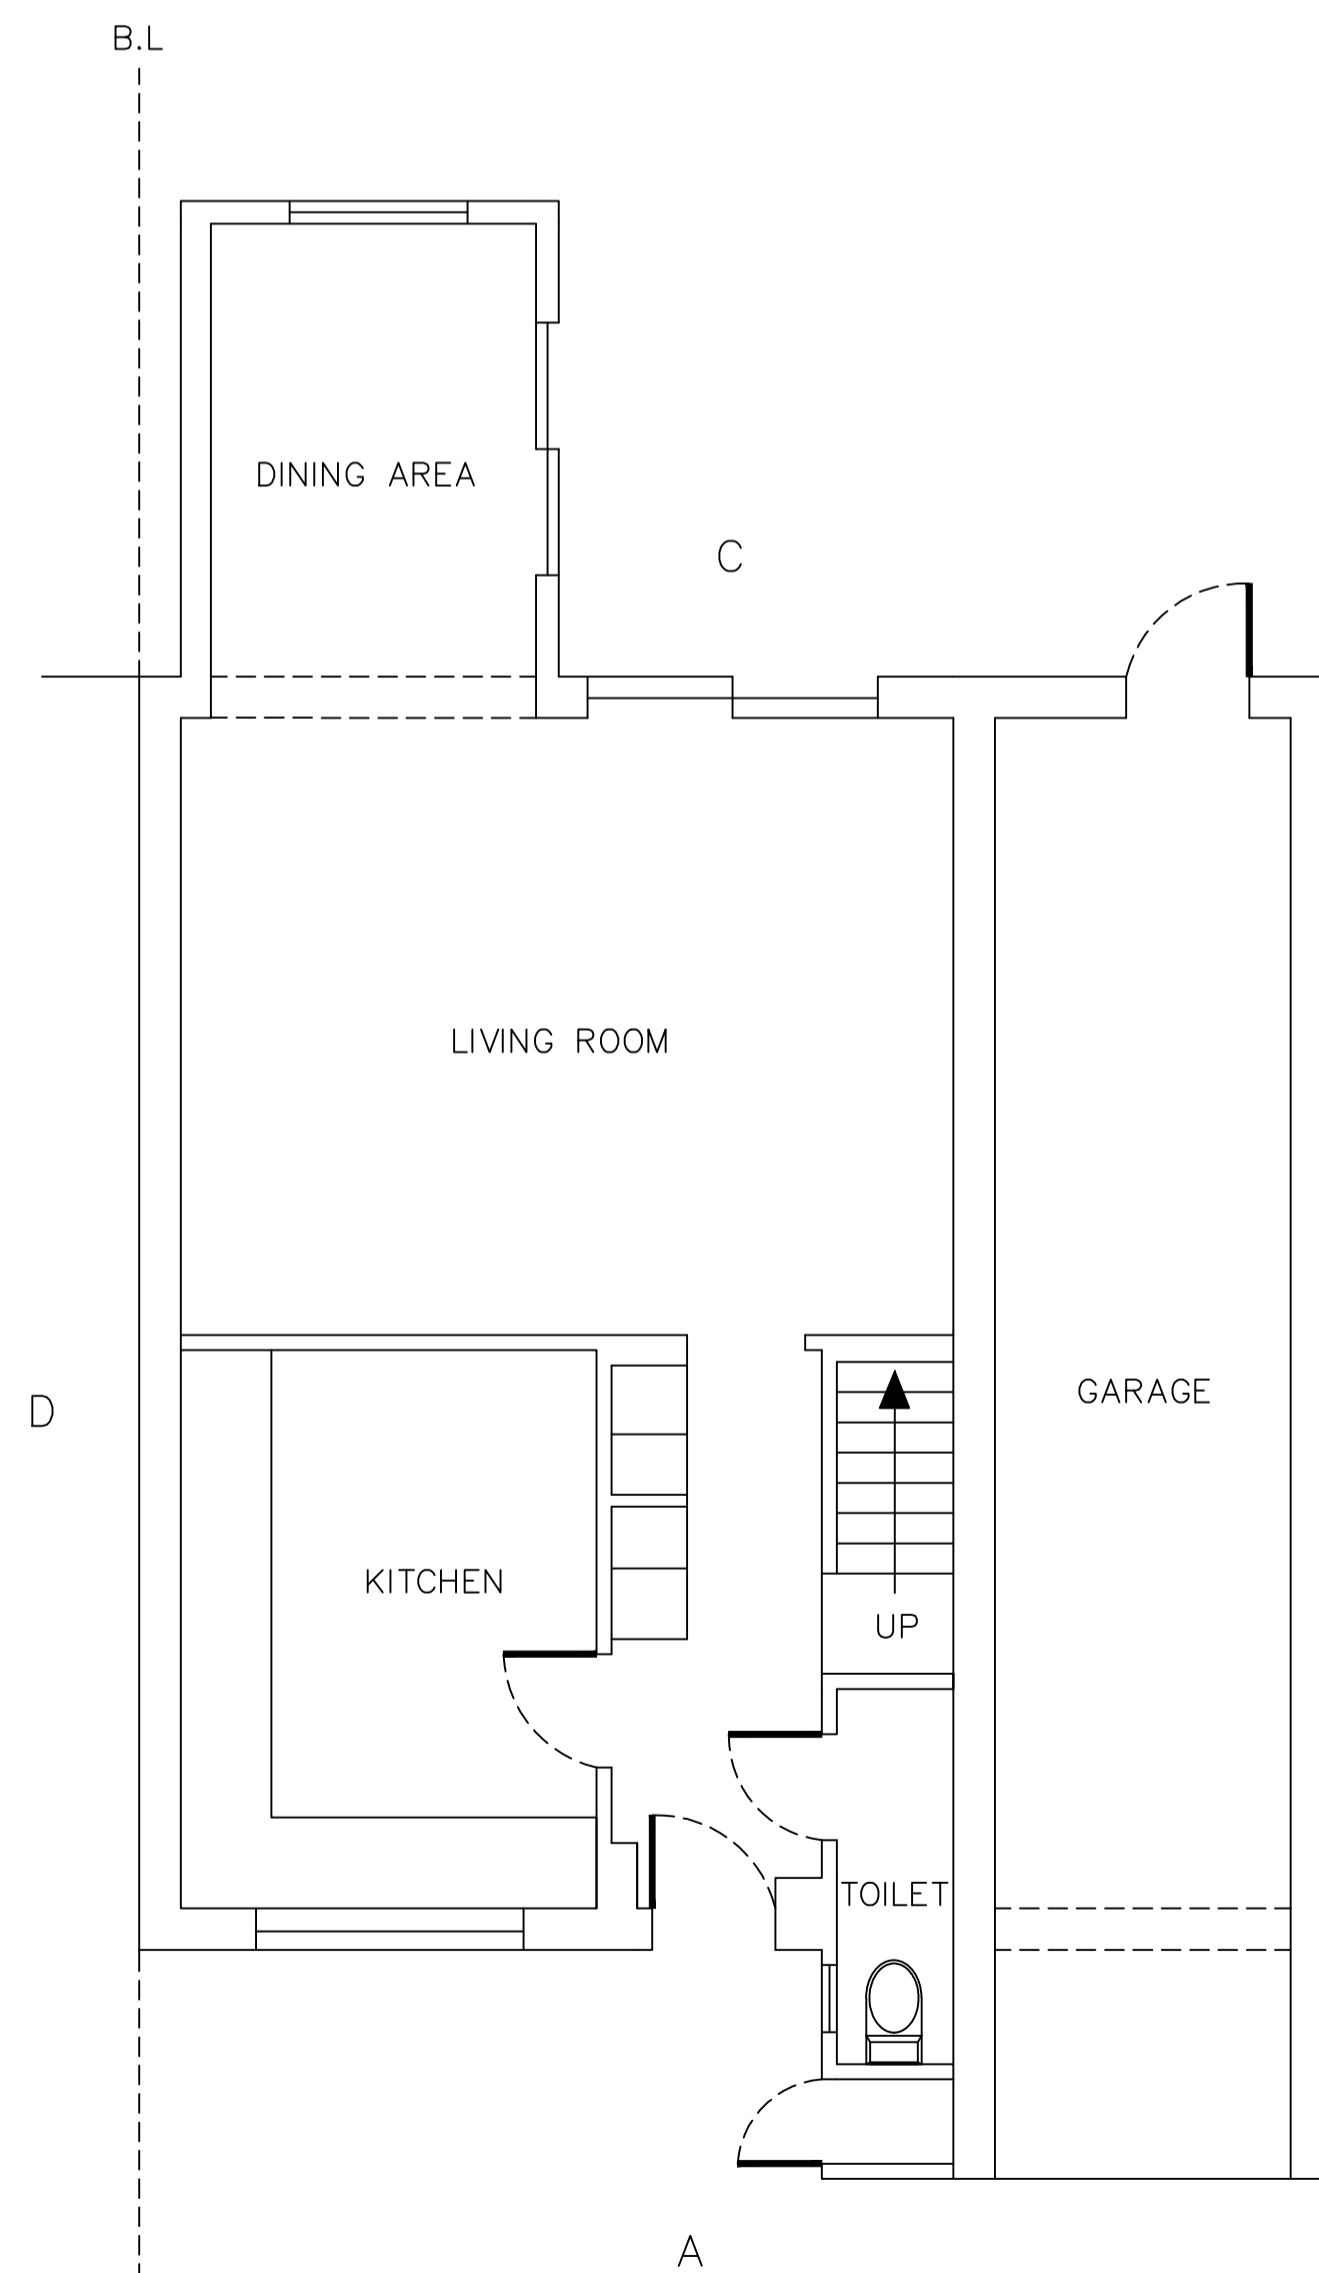

EXISTING GROUND FLOOR PLAN

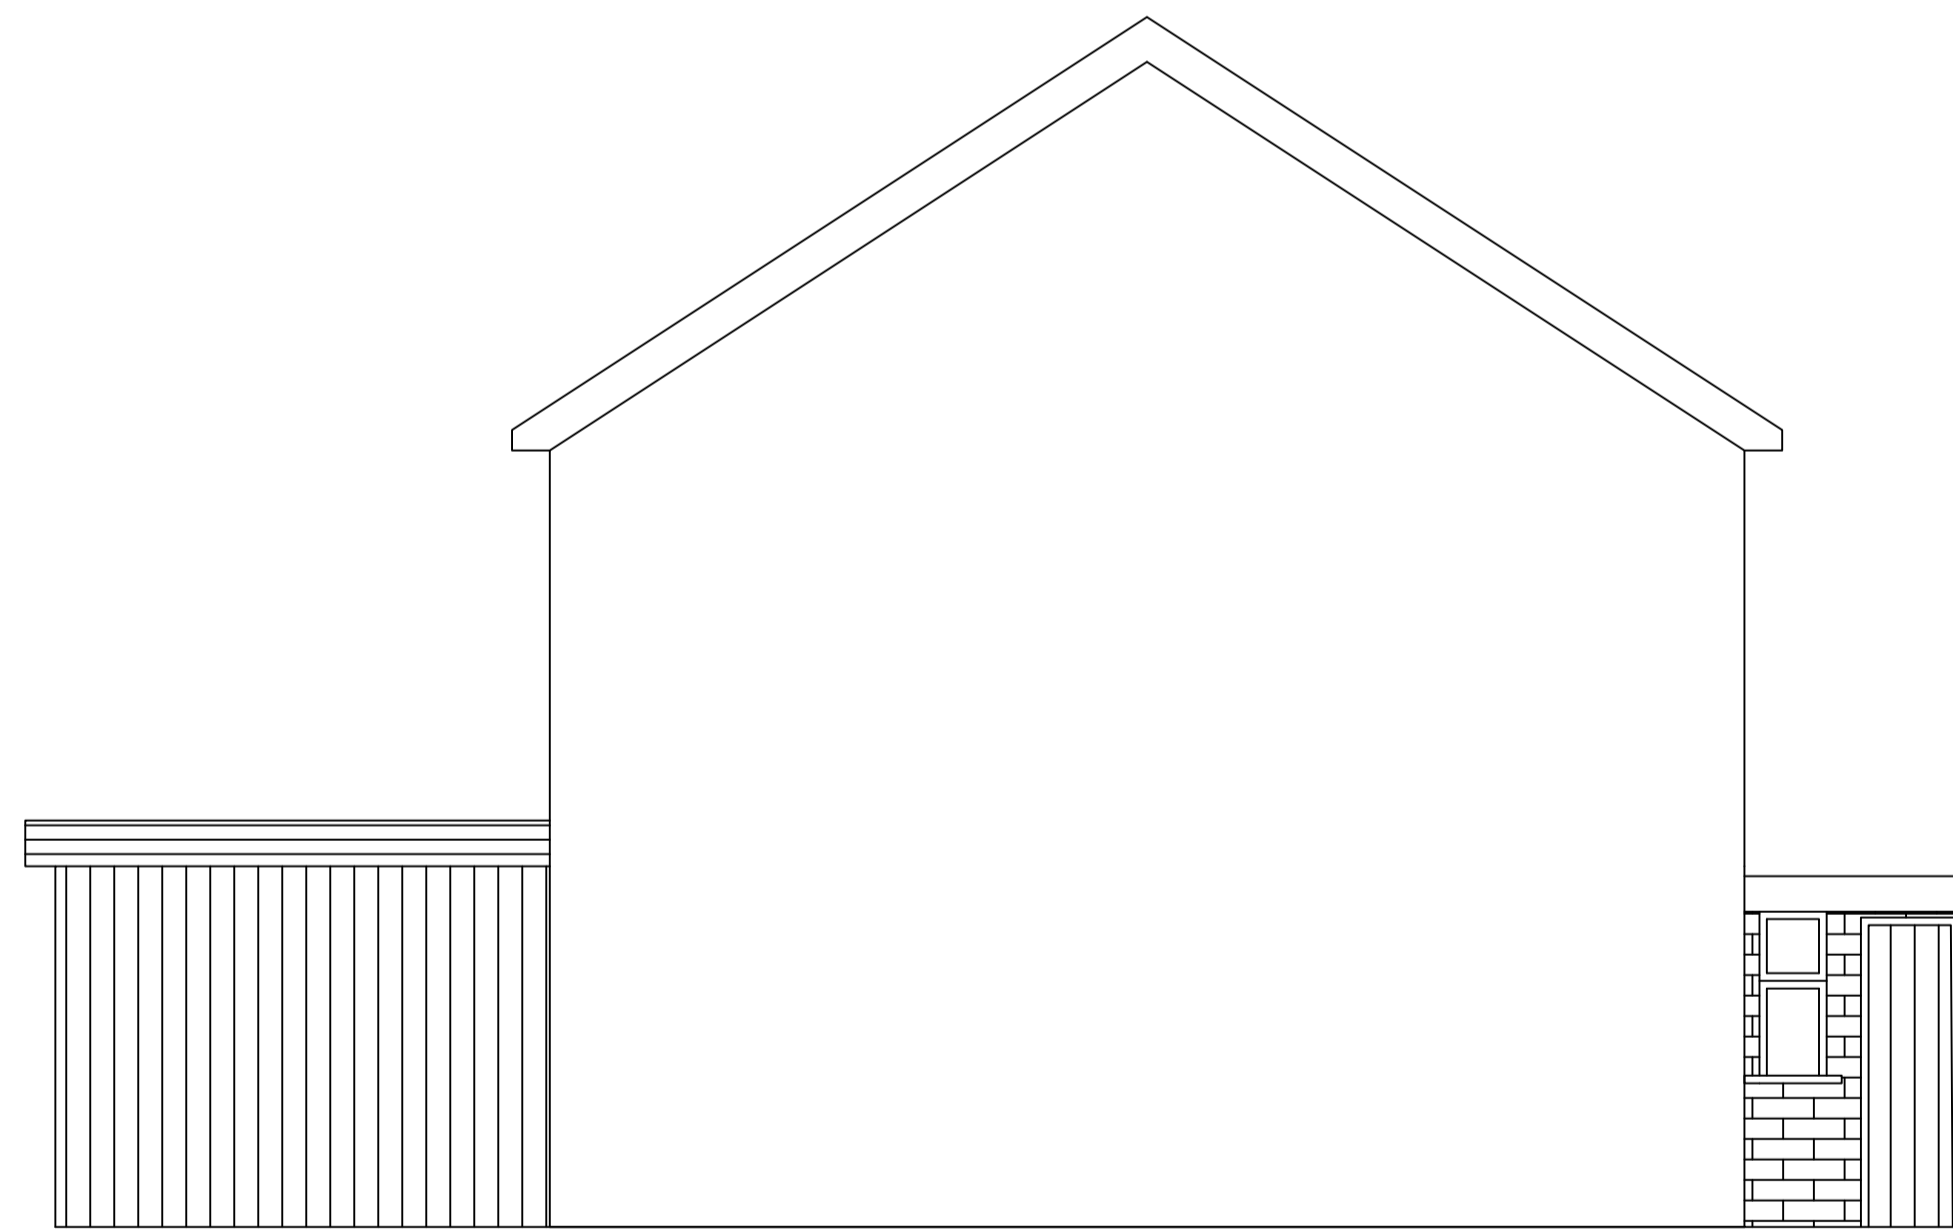

EXISTING SIDE ELEVATION 'D'



62 OAKFIELD, WOKING,
SURREY, GU21 3QT

EXISTING FLOOR PLAN AND
ELEVATIONS

1:50 SCALE @ A1