
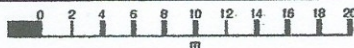


Proposed site Plan

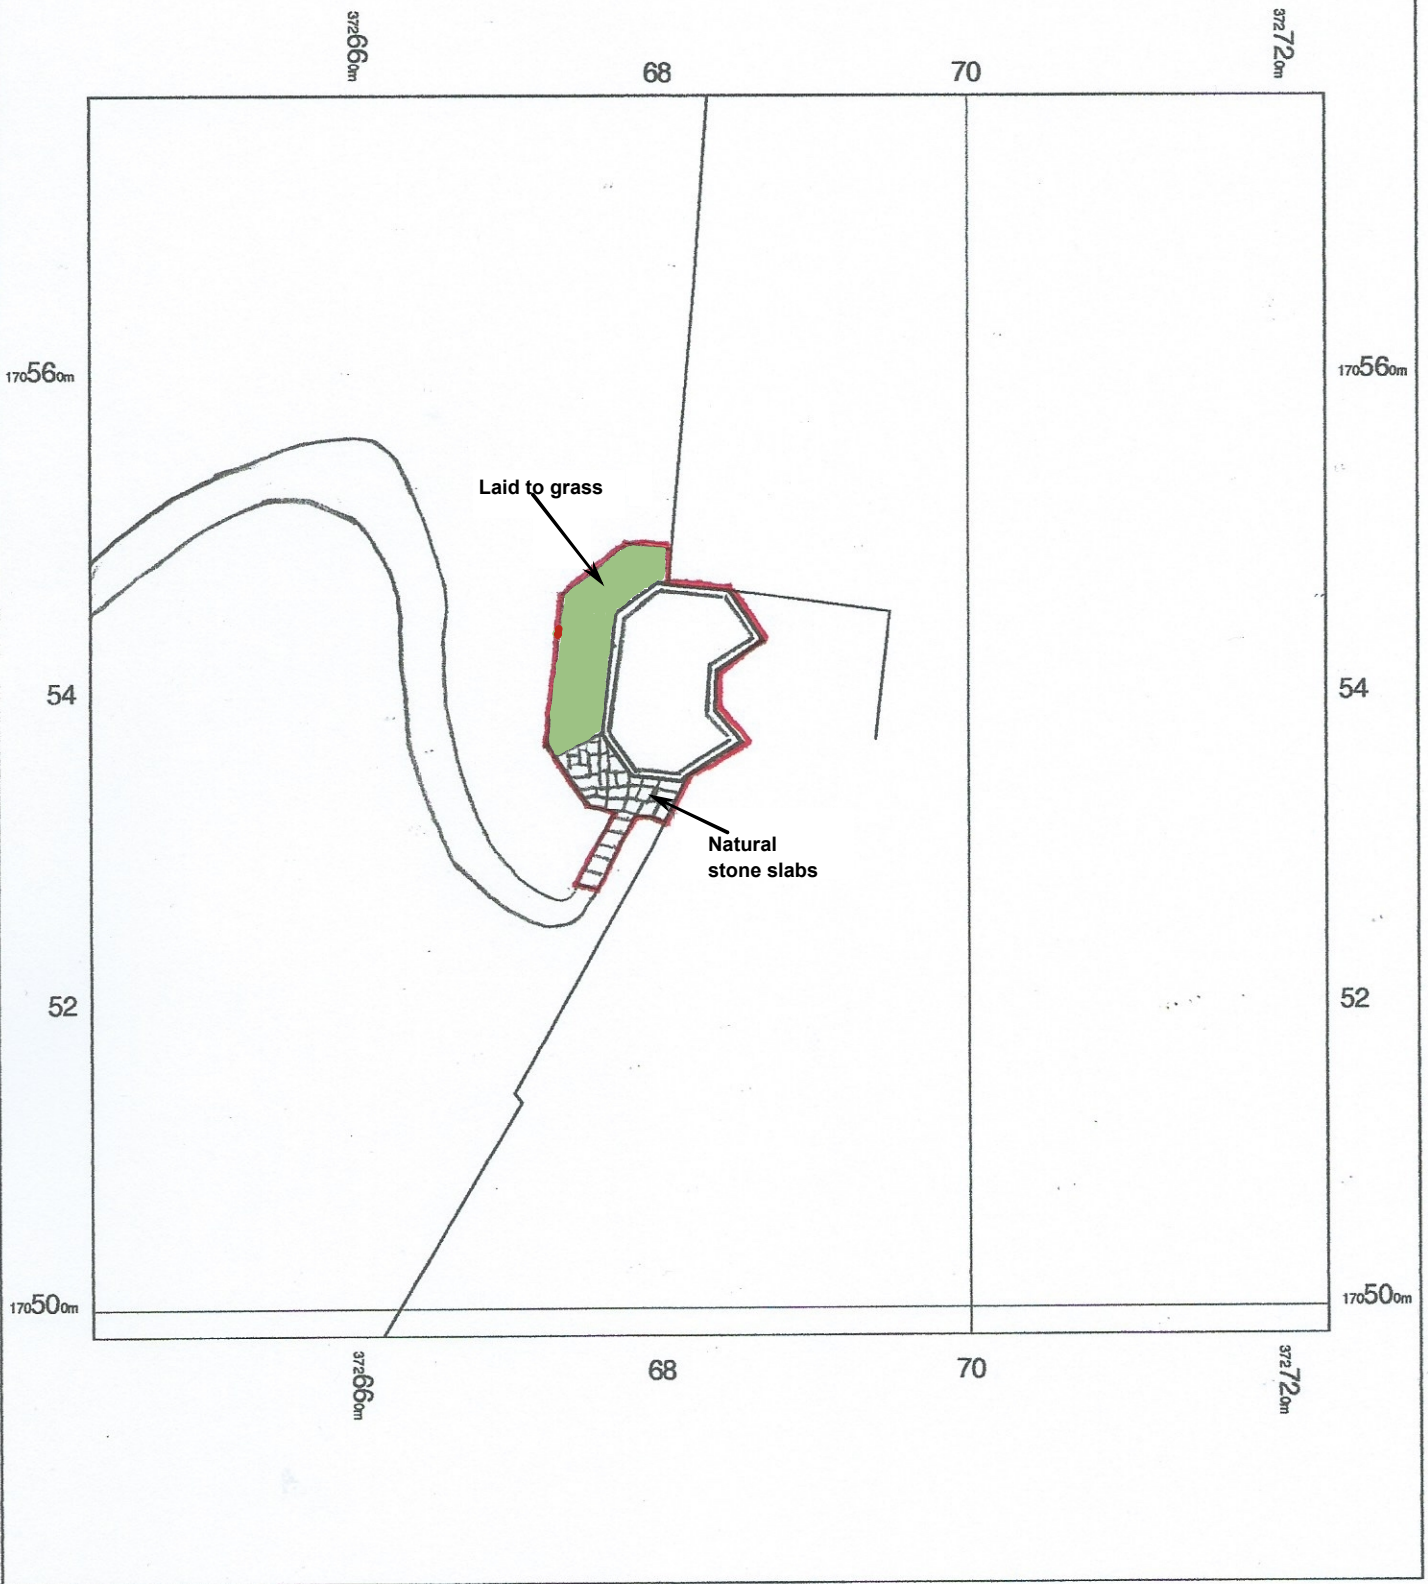

The Coach House
Battlefields,
Bath,
Lansdown,
South Gloucestershire
BA1 9DD

OS MasterMap 1250/2500/10000 scale
Saturday, August 29, 2020, ID: MPMBW-00898435
www.blackwellmapping.co.uk

1:500 scale print at A4, Centre: 372683 E, 170538 N

© Crown Copyright Ordnance Survey. Licence no. 100041041



BLACKWELL'S
MAPPING SERVICES
PERSONAL & PROFESSIONAL MAPPING
www.blackwellmapping.co.uk

TEL: 0800 151 2612
maps@blackwell.co.uk

