



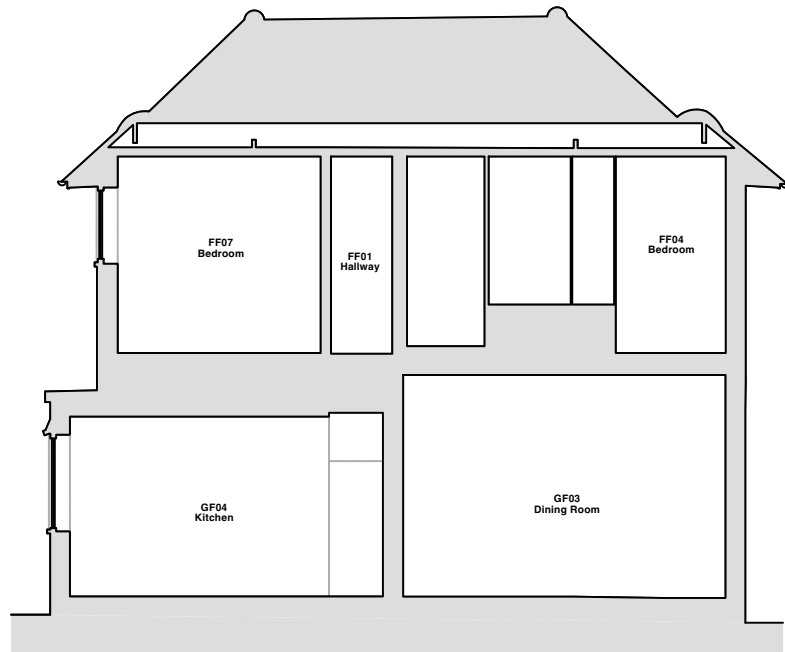

01 Section AA
Scale: 1:100 @ A3

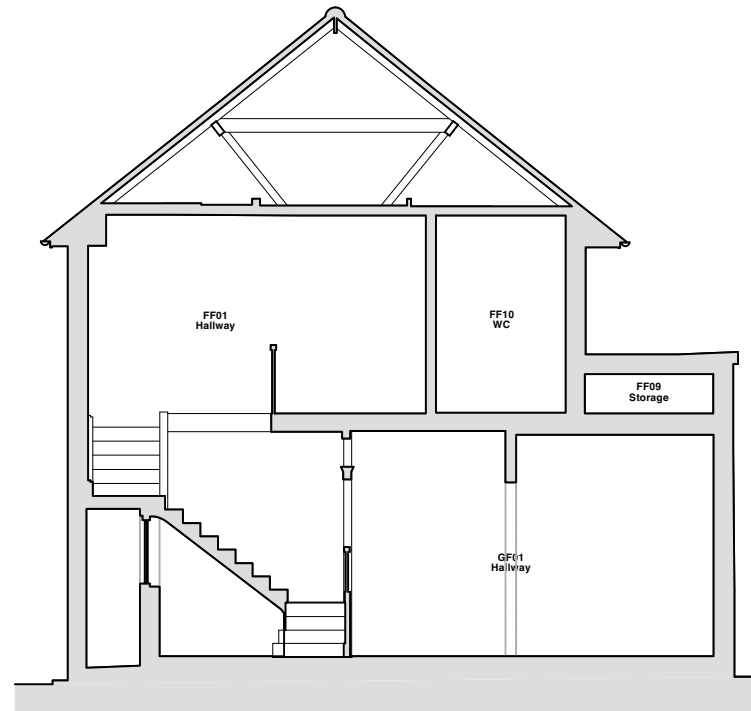


02 Section BB
Scale: 1:100 @ A3



03 Section CC
Scale: 1:100 @ A3

Key:

----- Boundary line

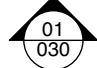 GA Section - Drawing No I Sheet No

Disclaimers:


All dimensions are to be confirmed on site. Zac Monro Architects takes no responsibility for any dimensions that are obtained by scaling this drawing. If no dimension is given, it is deemed to be the responsibility of the contractor to ascertain the dimension from site measurement before any fabrication takes place. Any discrepancies are to be brought to the attention of the Architect before the work is carried-out.

All copyright for information included in this drawing remains with Zac Monro Architects.



Date	Rev	Note	Drawn By	Checked By
15/12/2023	A	Scale bar added	JN	ZM

The following survey information has been used:
 Company Name: Atlas Geomatics Ltd
 Project Name: 119 The Drive
 Drawing Title: Varies
 Job Number: 2206328
 Date of Survey: June 2022
 Revision: /

ZAC MONRO ARCHITECTS 

49 Effra Road, London, SW2 1BZ t +44 (0)207 326 0779

Project: 119 The Drive Rickmansworth WD3 4DR	Client: Sima & Hetal Patel	Drawing: Existing Sections	DWG No.: J22006-ZMA-V1-ZZ-DR-A-030-S	Rev: A
Scale: 1:100 at A3	Date of Issue: 11.07.22			