


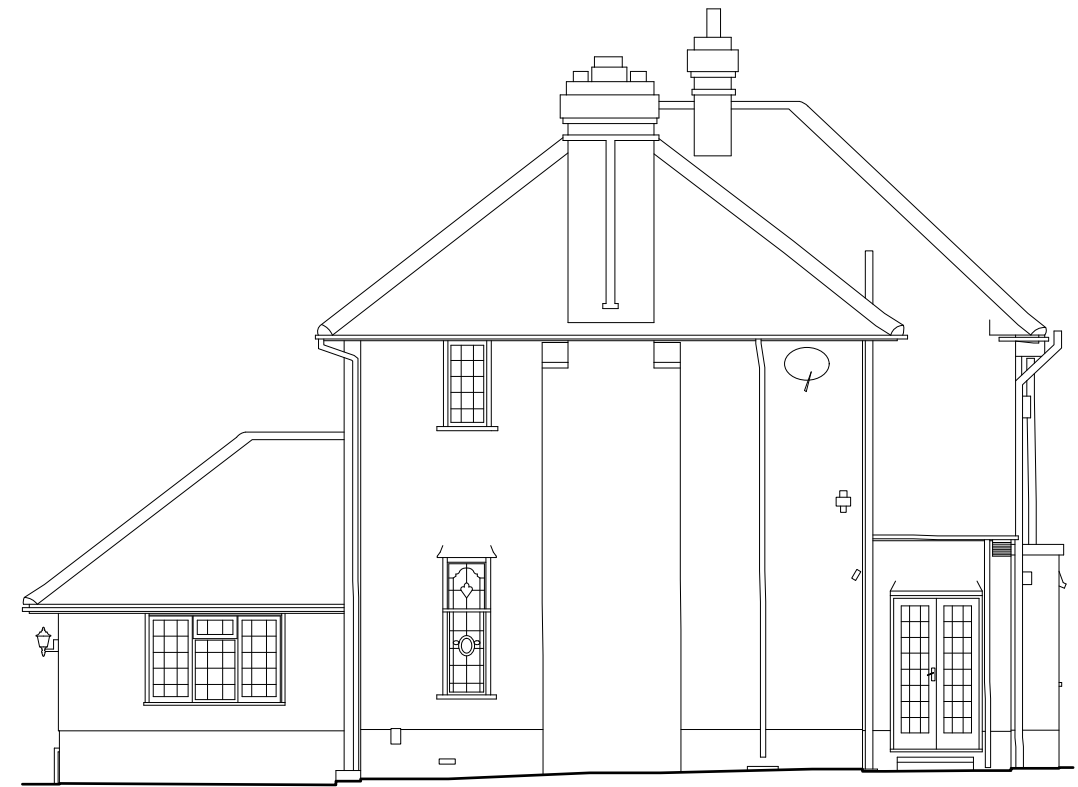


03 Side Elevation 1  
Scale: 1:100 @ A3



04 Side Elevation 2  
Scale: 1:100 @ A3

**Key:**

--- Boundary line

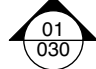 GA Section - Drawing No | Sheet No

**Disclaimers:**


All dimensions are to be confirmed on site. Zac Monro Architects takes no responsibility for any dimensions that are obtained by scaling this drawing. If no dimension is given, it is deemed to be the responsibility of the contractor to ascertain the dimension from site measurement before any fabrication takes place. Any discrepancies are to be brought to the attention of the Architect before the work is carried-out.

All copyright for information included in this drawing remains with Zac Monro Architects.



Date	Rev	Note	Drawn By	Checked By
15/12/2023	A	Scale bar added	JN	ZM

The following survey information has been used:  
 Company Name: Atlas Geomatics Ltd  
 Project Name: 119 The Drive  
 Drawing Title: Varies  
 Job Number: 2206328  
 Date of Survey: June 2022  
 Revision: /

**ZAC MONRO ARCHITECTS** 

49 Effra Road, London, SW2 1BZ t +44 (0)207 326 0779

Project: 119 The Drive Rickmansworth WD3 4DR	Drawing: Existing Side Elevations	DWG No.:	Rev:
Client: Sima & Hetal Patel	Scale: 1:100 at A3	Date of Issue: 11.07.22	J22006-ZMA-V1-ZZ-DR-A-021-S <b>A</b>