



THIS DRAWING IS COPYRIGHT.
 THE CONTRACTOR IS TO CHECK ALL DIMENSIONS ON SITE BEFORE COMMENCEMENT OF THE WORKS.
 DISCREPANCIES MUST BE REPORTED IMMEDIATELY TO THE CONTRACT ADMINISTRATOR BEFORE PROCEEDING.

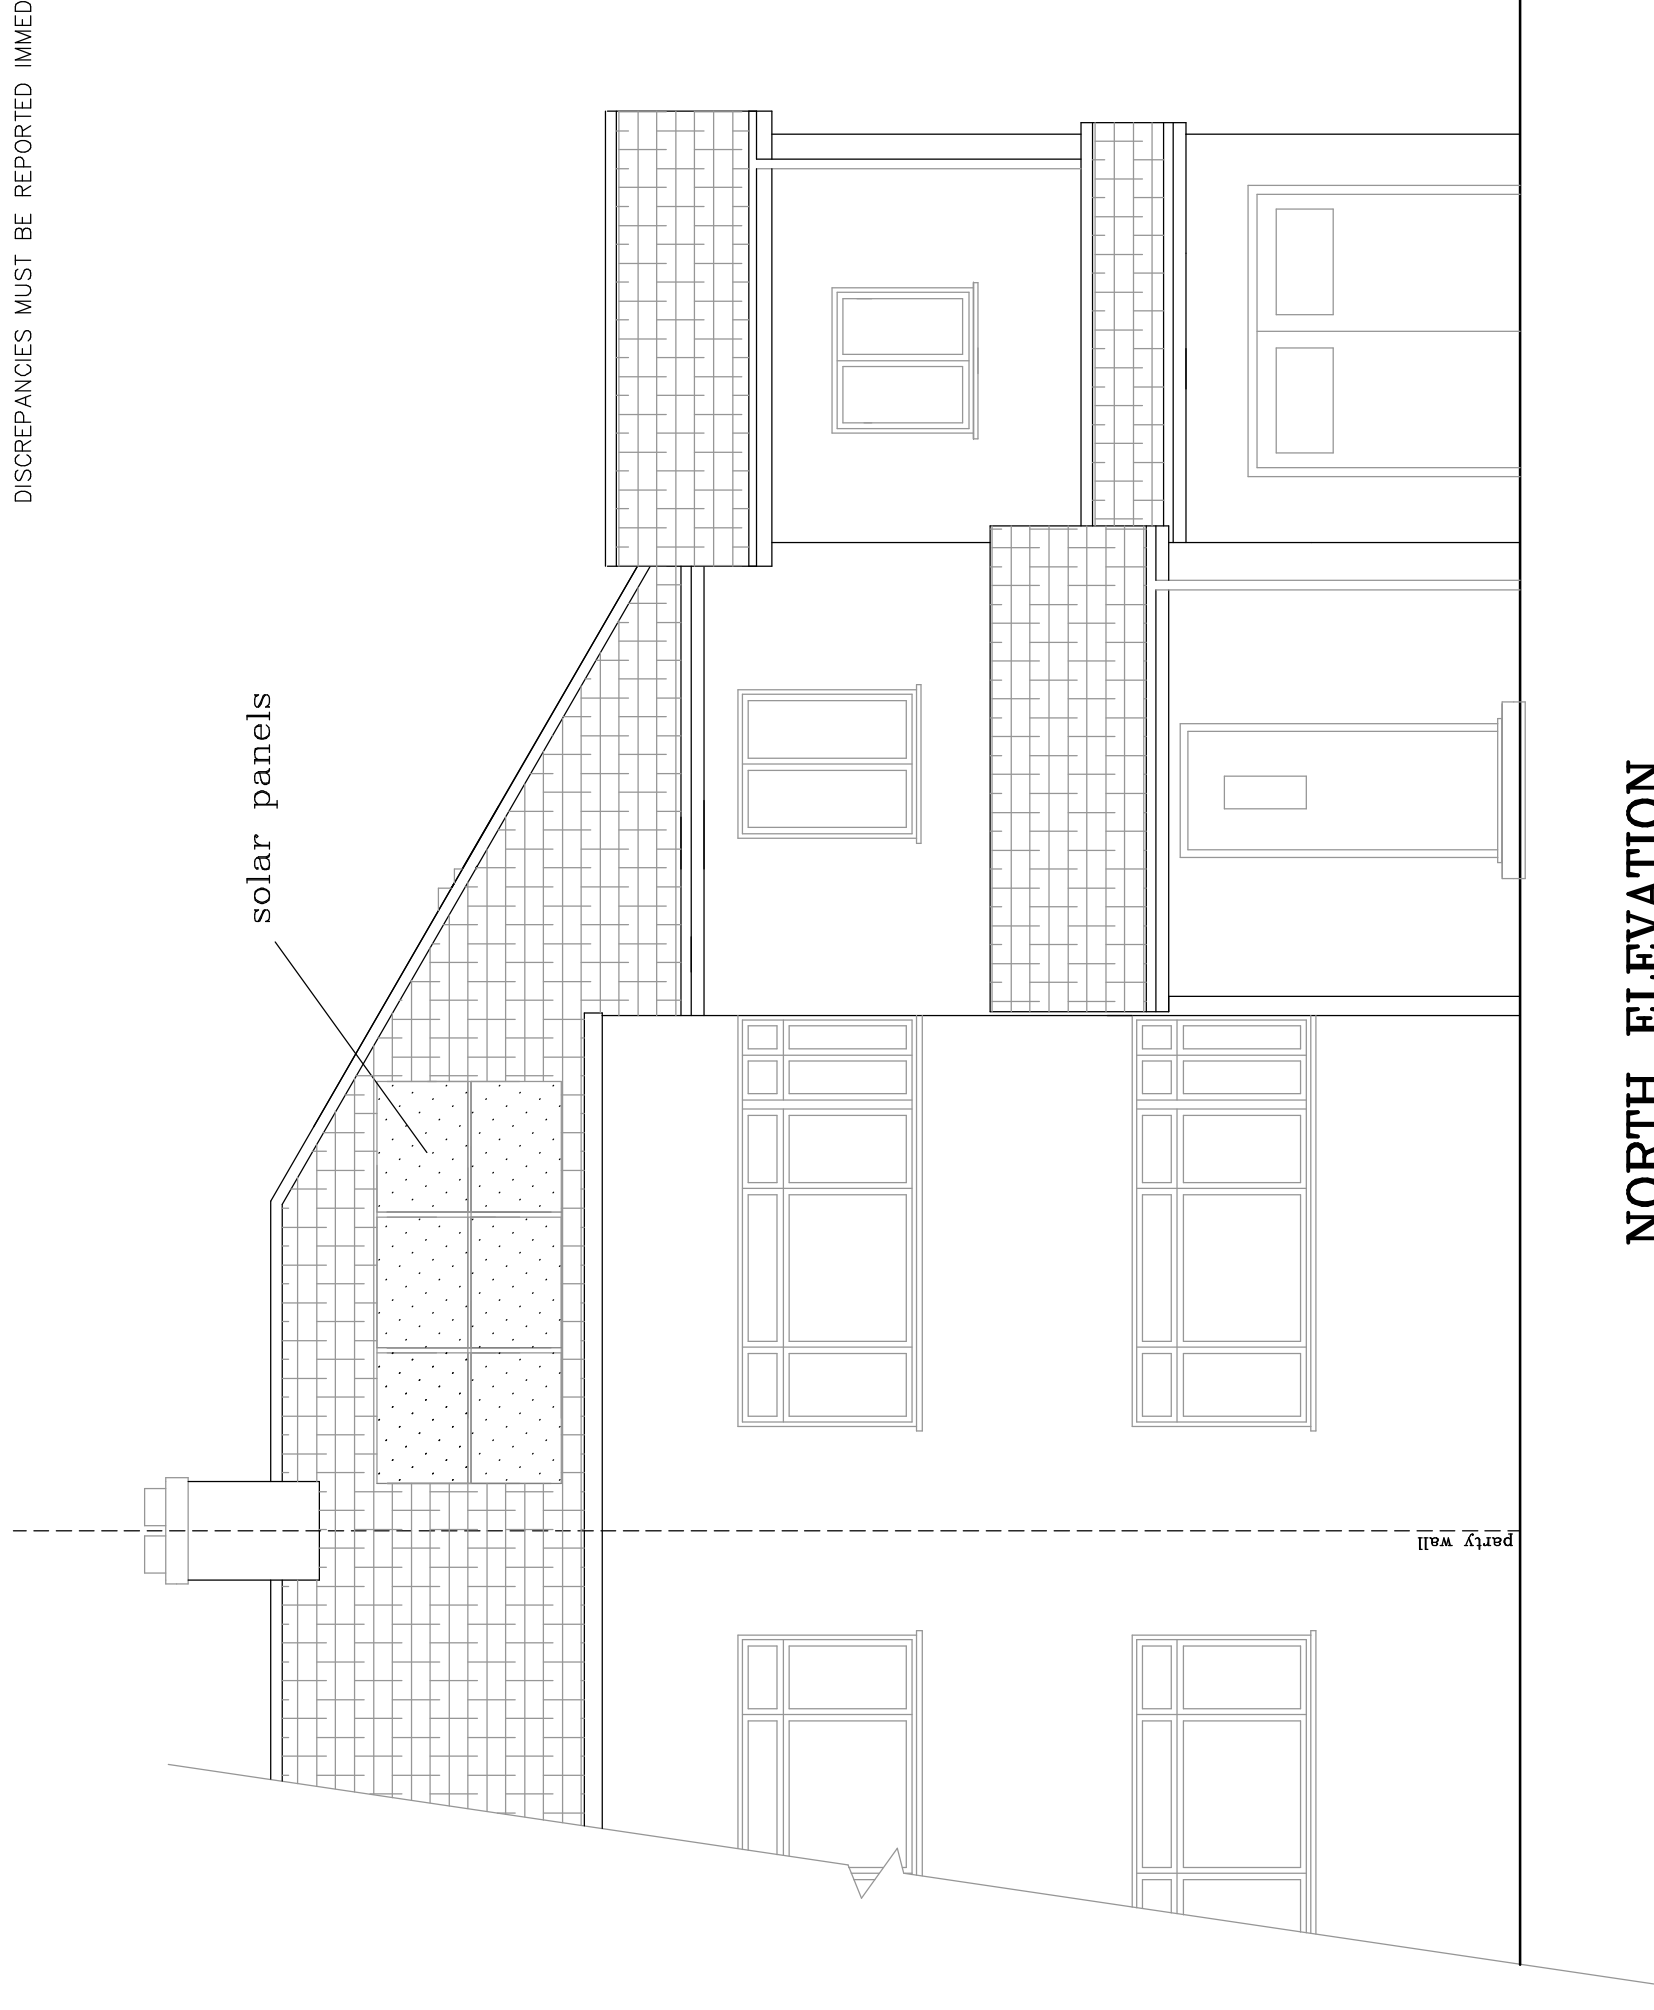


NORTH ELEVATION

SOUTH ELEVATION

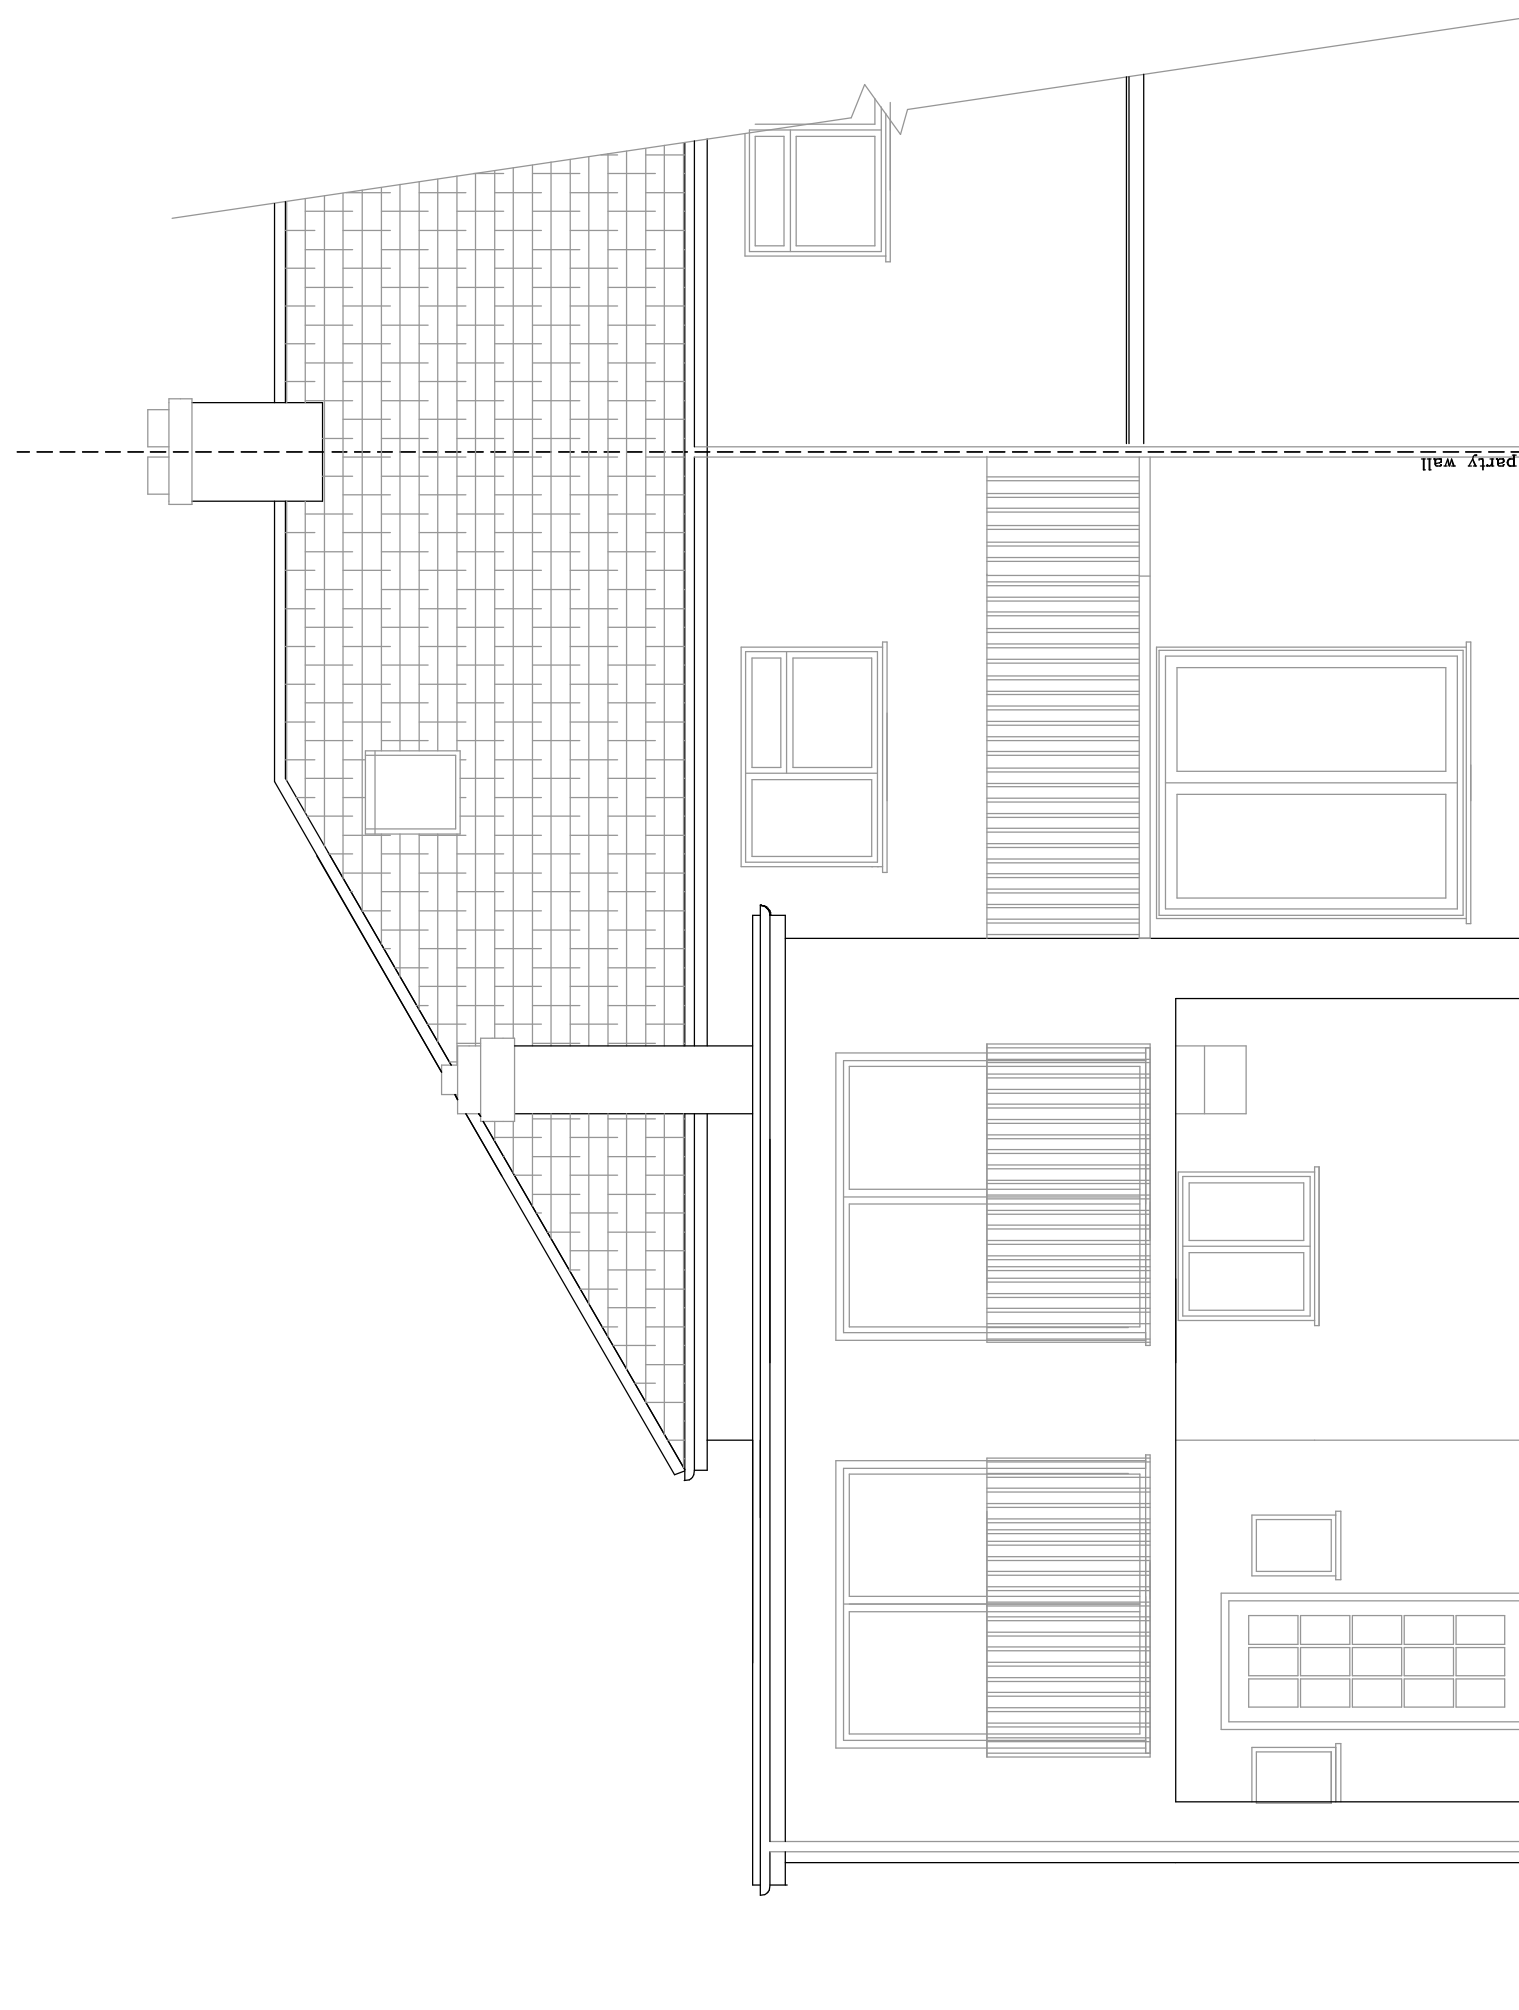



materials

- walls – white painted rough cast render
- doors & windows – white upvc
- flat roof – black felt
- pitched roof – clay plain tiles to match
- rainwater good – black upvc
- solar panels – black finish
- balcony – black railings
- roof lantern – black external finish

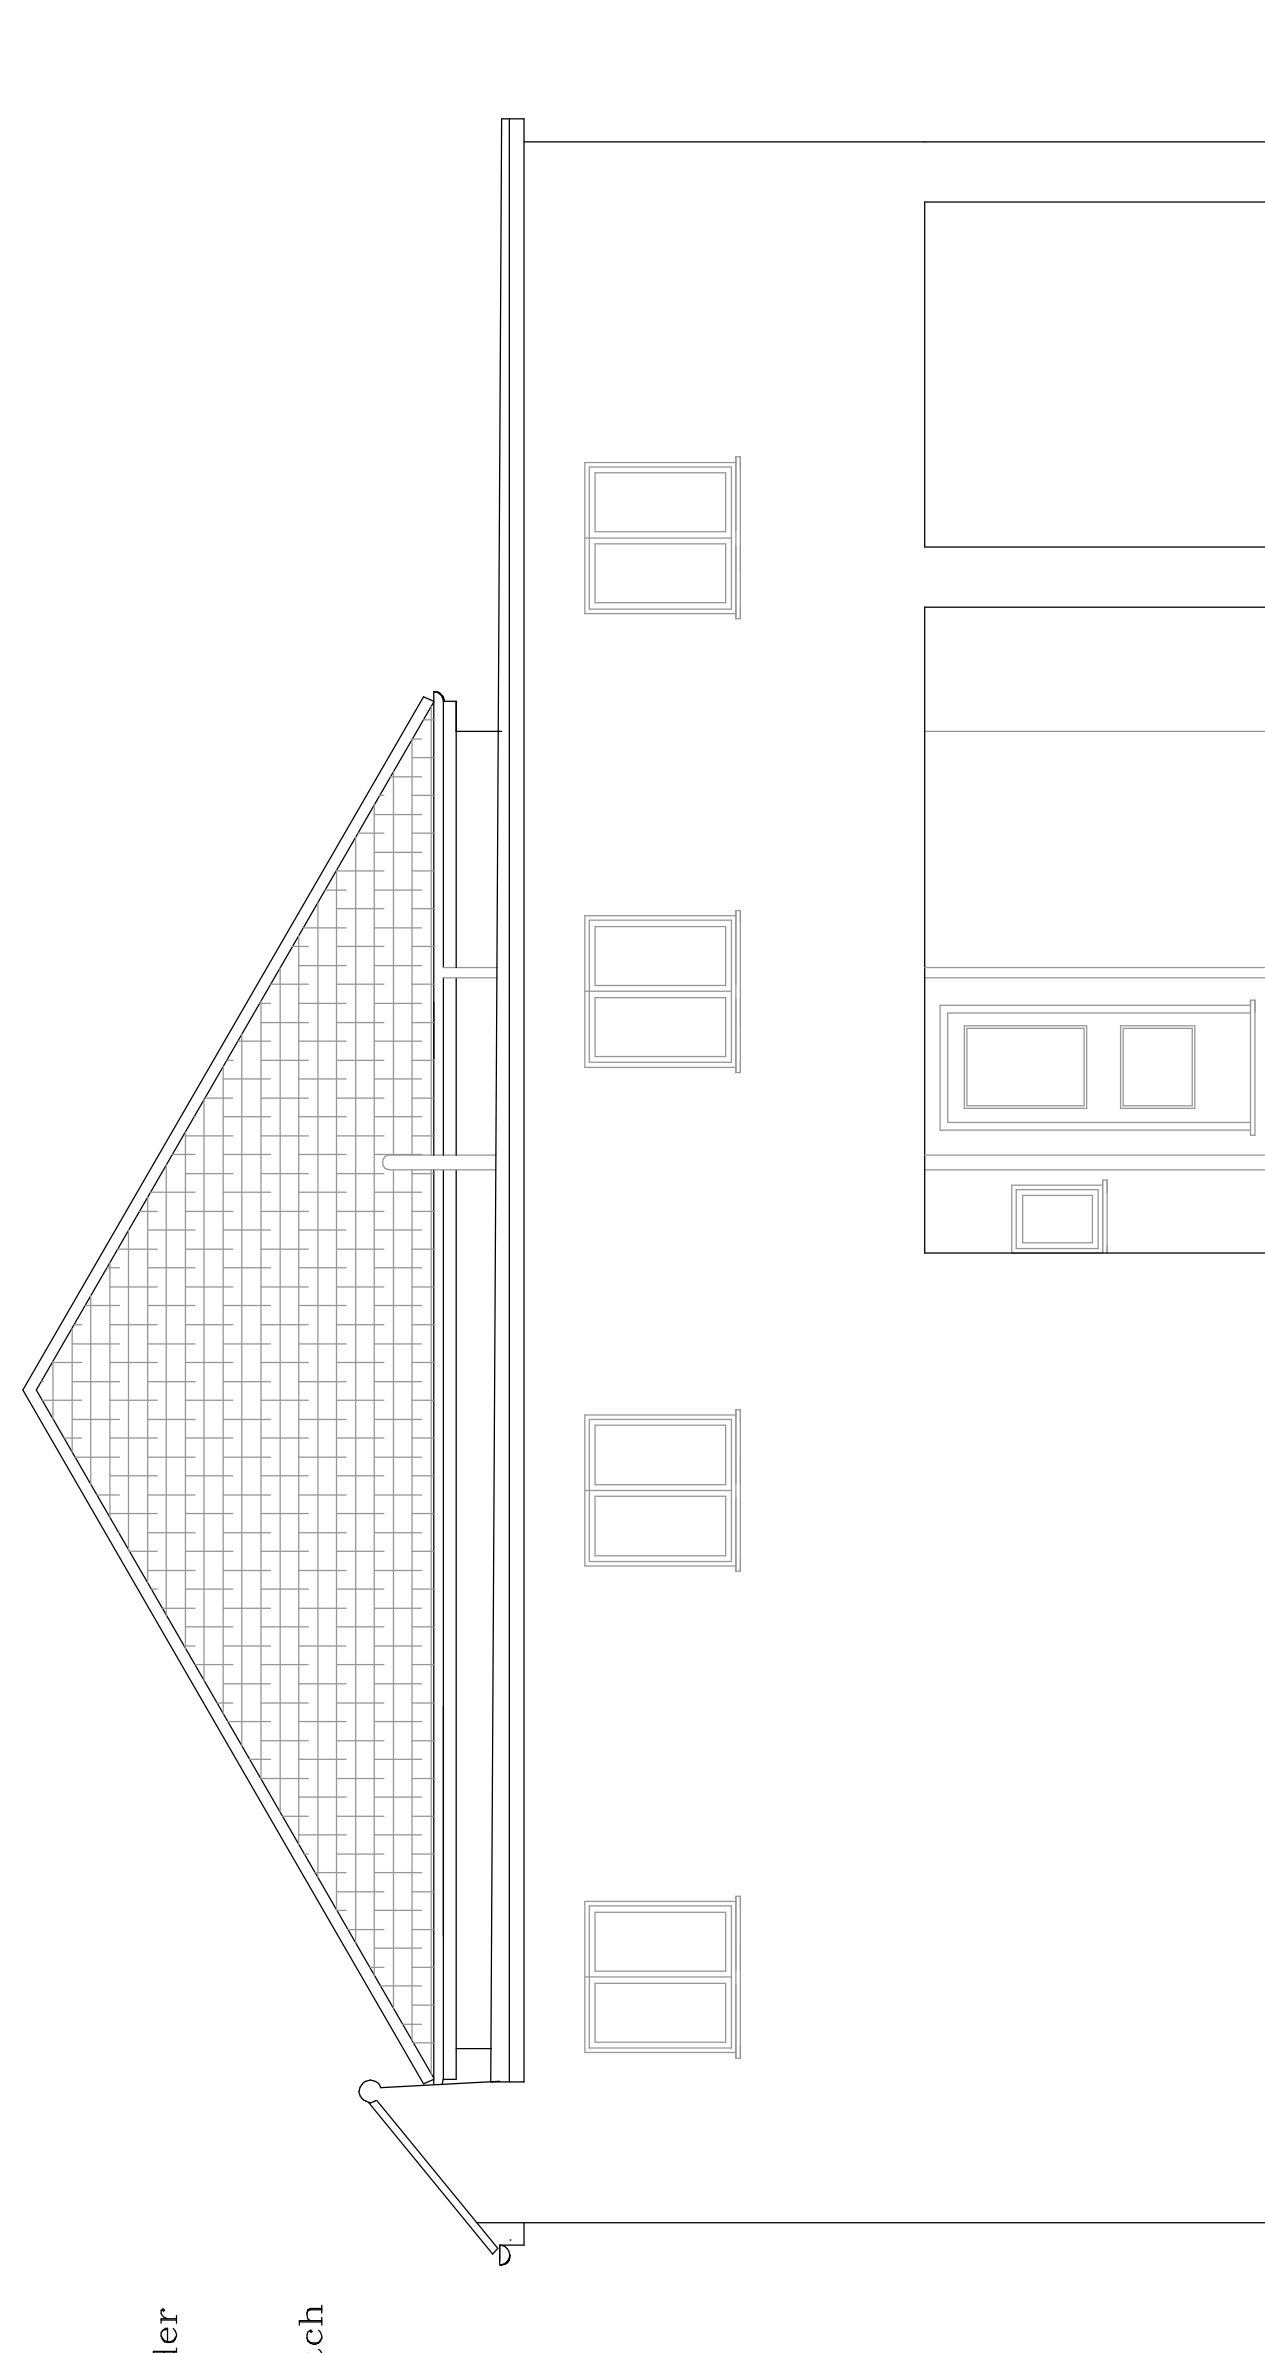

WEST ELEVATION

EAST ELEVATION

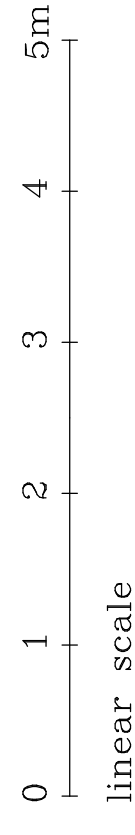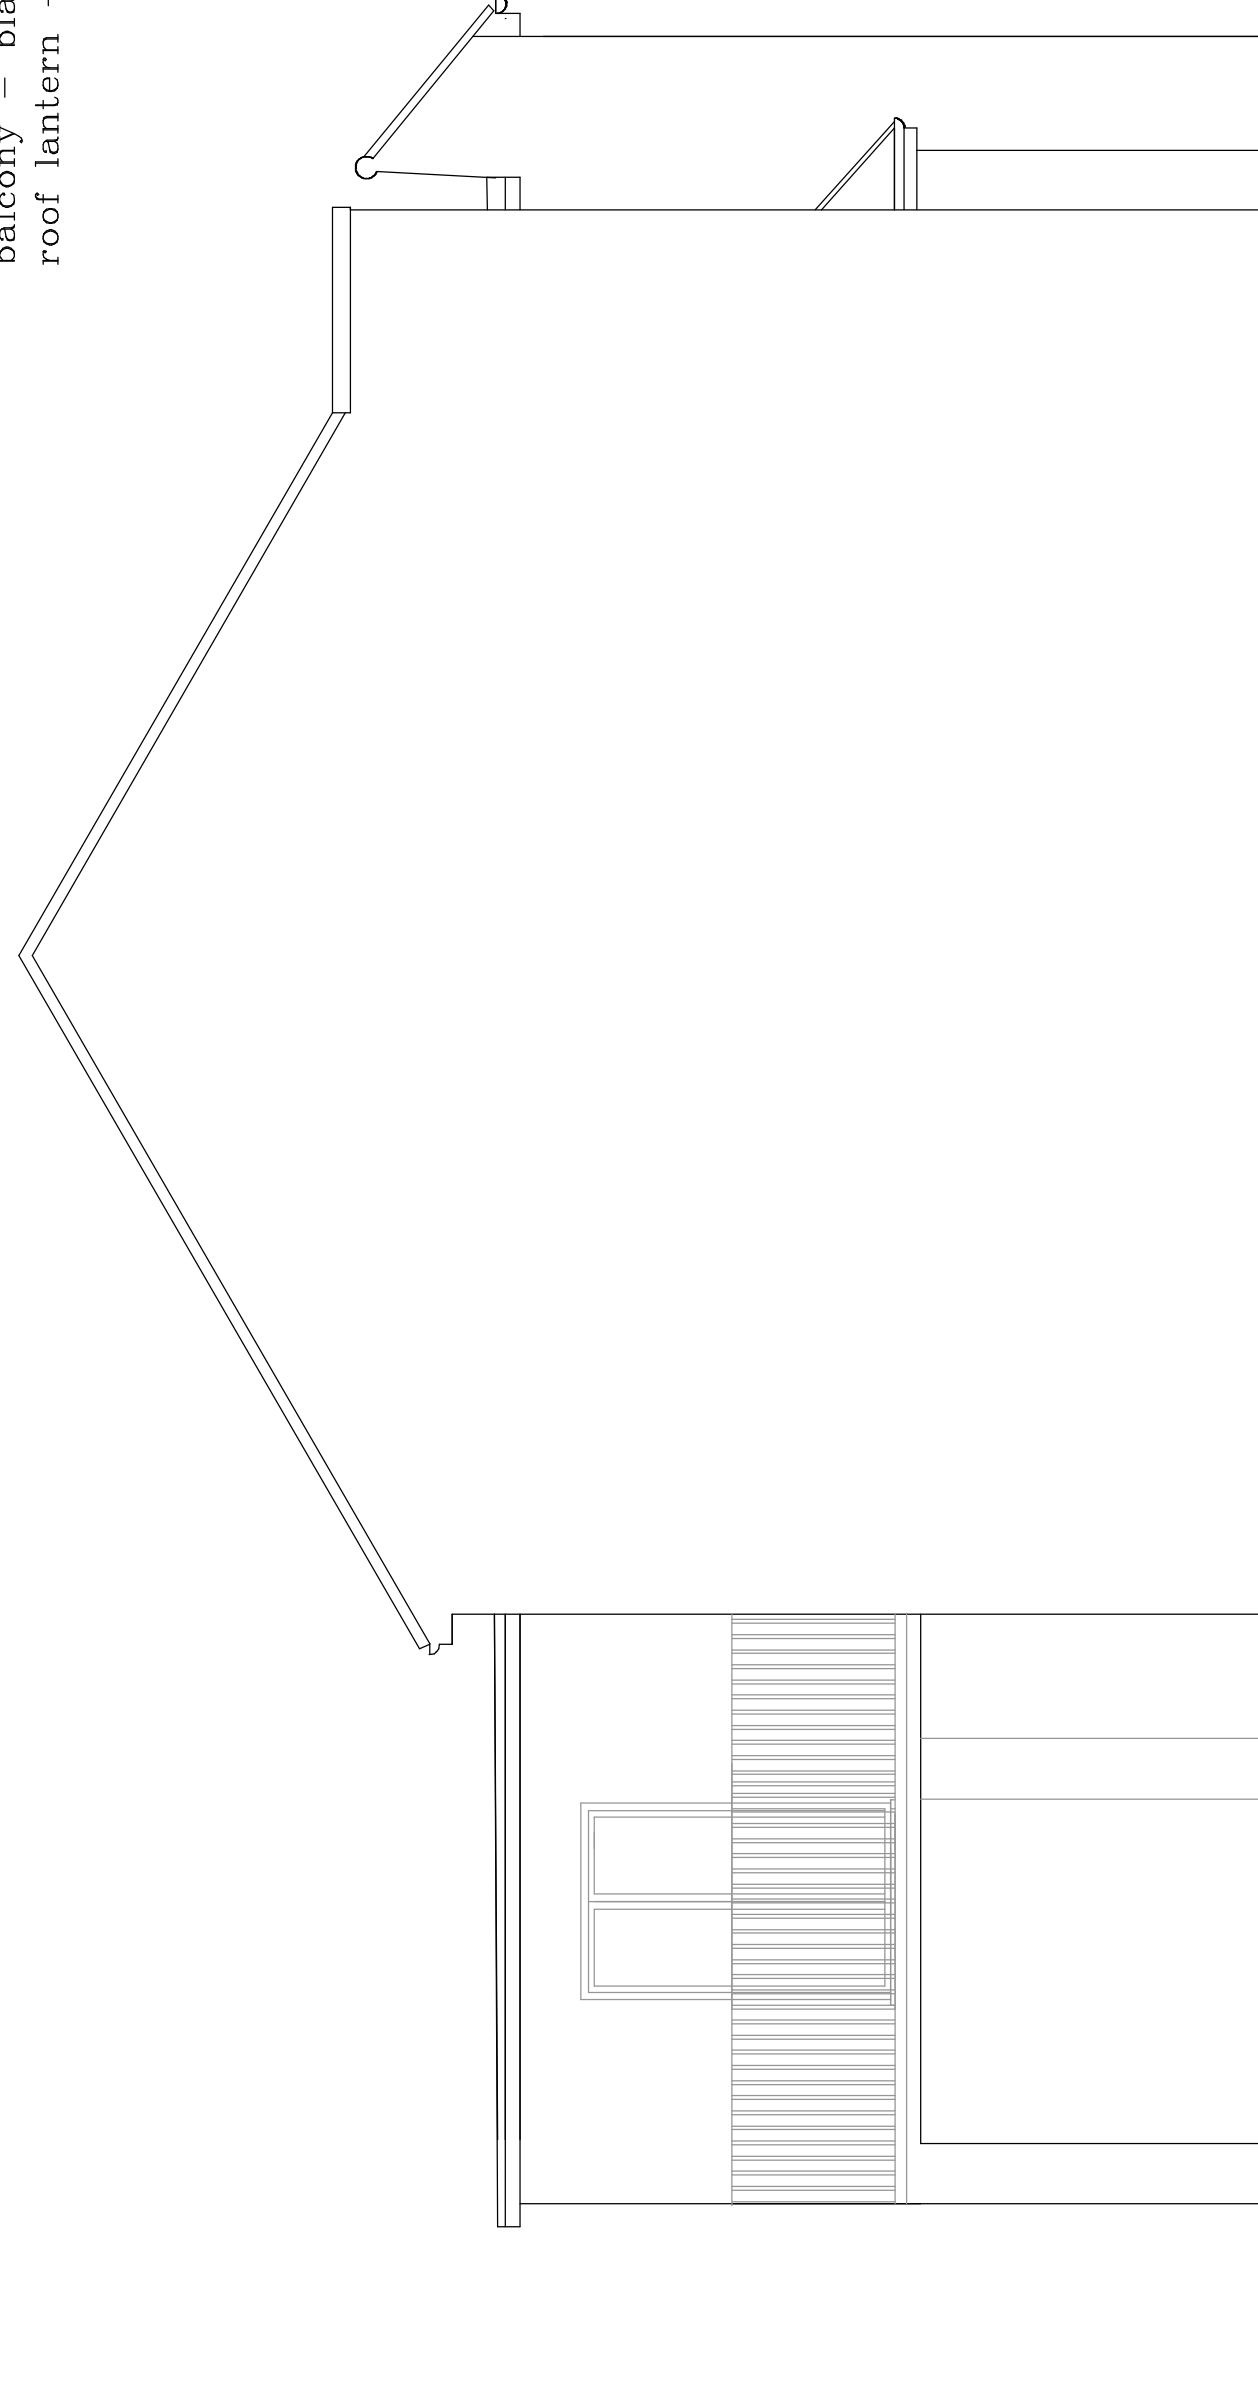

EVANS & CRAWLEY
CHARTERED SURVEYORS



Telephone: Chesham 01494 775666 Facsimile : 01494 778575
 Bridge House Water Meadow Chesham Buckinghamshire HP5 1LF
Project Managers : Property Consultants : Building Surveyors

CROXLEY GREEN – 2 KENILWORTH DRIVE

ELEVATIONS AS PROPOSED

date	NOVEMBER 2023
scale	1:50

REV D	DECEMBER 2023	– MINOR AMENDMENTS
REV C	DECEMBER 2023	– MINOR AMENDMENTS
REV B	DECEMBER 2023	– MINOR AMENDMENTS
REV A	DECEMBER 2023	– MINOR AMENDMENTS

2 KENILWORTH DRIVE CROXLEY GREEN HERTFORDSHIRE WD3 3NW

3186/2/2D