


Spellbound

The Bungalow

Proposed site block plan

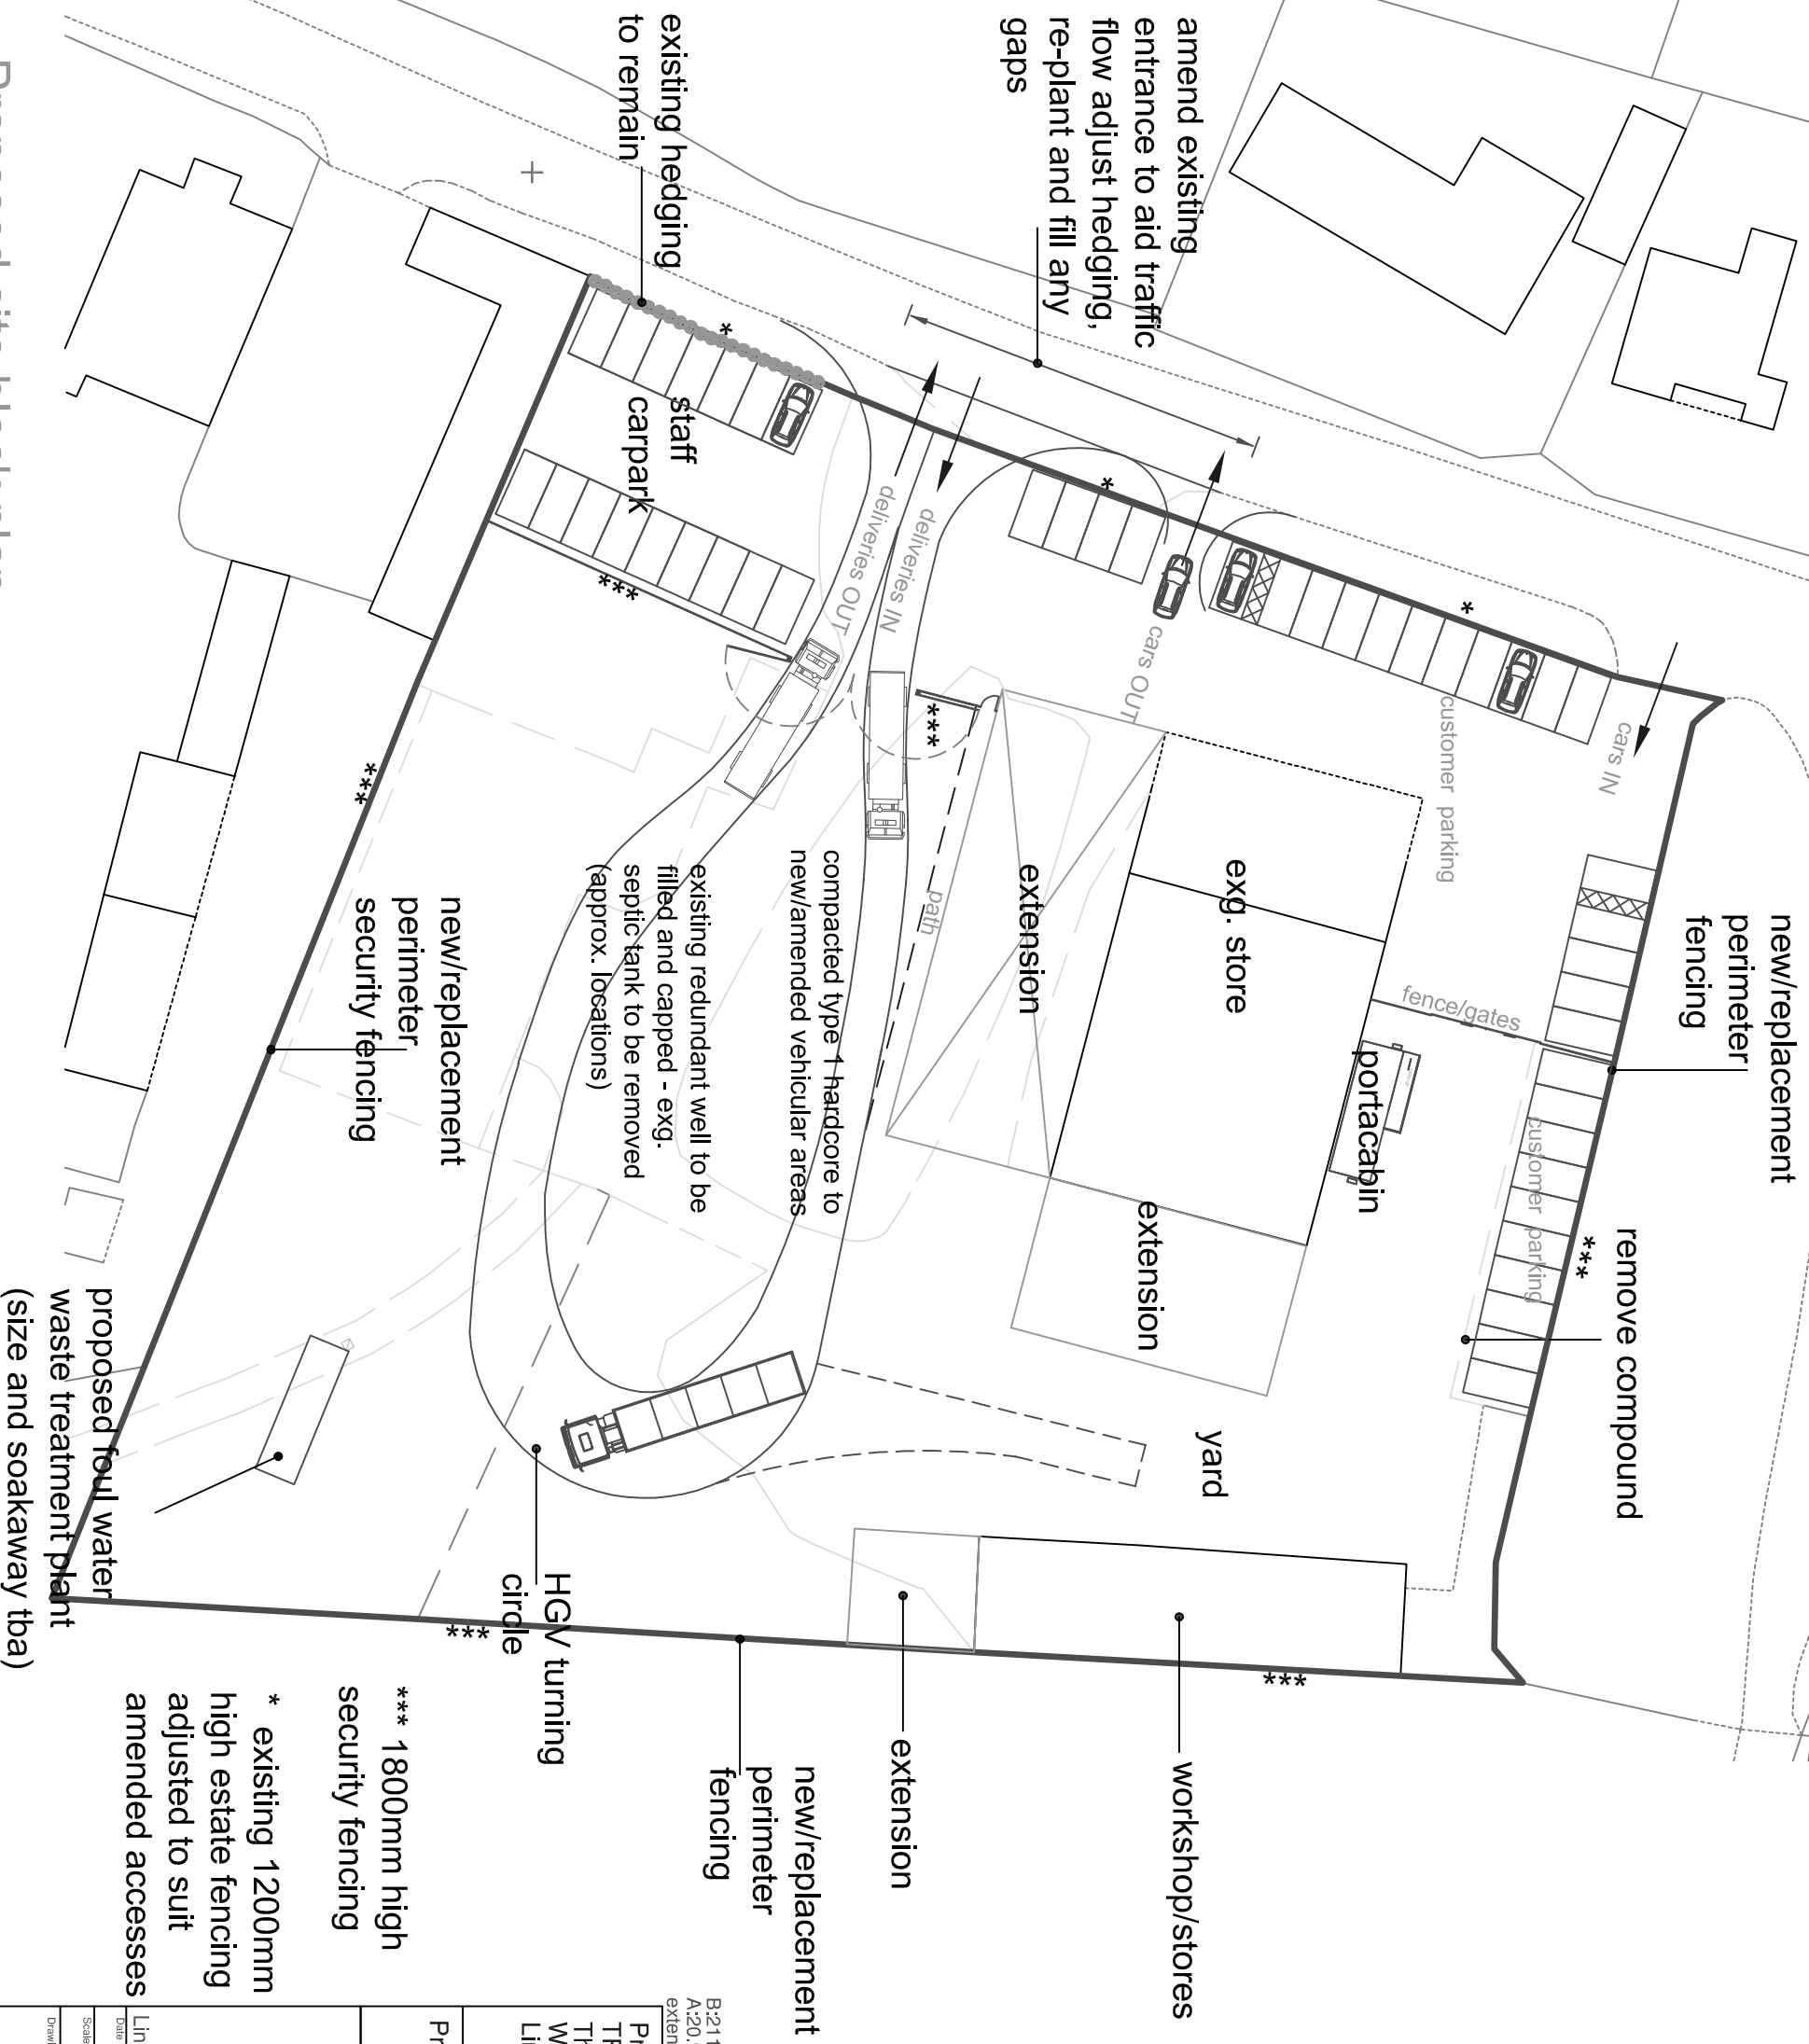

B:2:11,23: Additional parking to North boundary BK
 A:2:0,9,23: Entrances/exits amended, rear extension added, BK
 Proposed extension & alterations to:
 TFM Country Store
 Thorpe Road
 Whisby
 Lincoln

Proposed site block plan

- *** 1800mm high security fencing
- * existing 1200mm high estate fencing adjusted to suit amended accesses



218 Burgh Road, Skegness
 Lincolnshire PE25 2LQ Tel: 07887 950292

| | | | |
|-------------|-------------|------------|----|
| Date | August 2023 | Drawn by | BK |
| Scale | 1:500 @A3 | Checked by | BK |
| Drawing no. | 4535-02 | Revision | B |

DO NOT SCALE. ALL DIMENSIONS TO BE CHECKED.
 ON SITE & DIMENSIONS MUST BE ENFORCED.
 BELLA KING DESIGN ARCHITECTURAL DESIGN IS AN EQUAL OPPORTUNITY EMPLOYER.
 ALL RIGHTS RESERVED. NO PART OF THIS DRAWING IS TO BE REPRODUCED OR TRANSMITTED IN ANY FORM OR BY ANY MEANS, WITHOUT THE WRITTEN PERMISSION OF BELLA KING DESIGN ARCHITECTURAL DESIGN.