


LEGEND

- 1800mm high brick screen wall (RSD 9001 Type 1)
- 1800mm high decorative screen fence (SD 20)
- 1800mm high close-boarded timber fence (RSD 9102 Type A)
- 1100mm high estate railing (RSD 9203)
- 450mm high timber knee rail (RSD 9105)
- 1800mm high timber gate

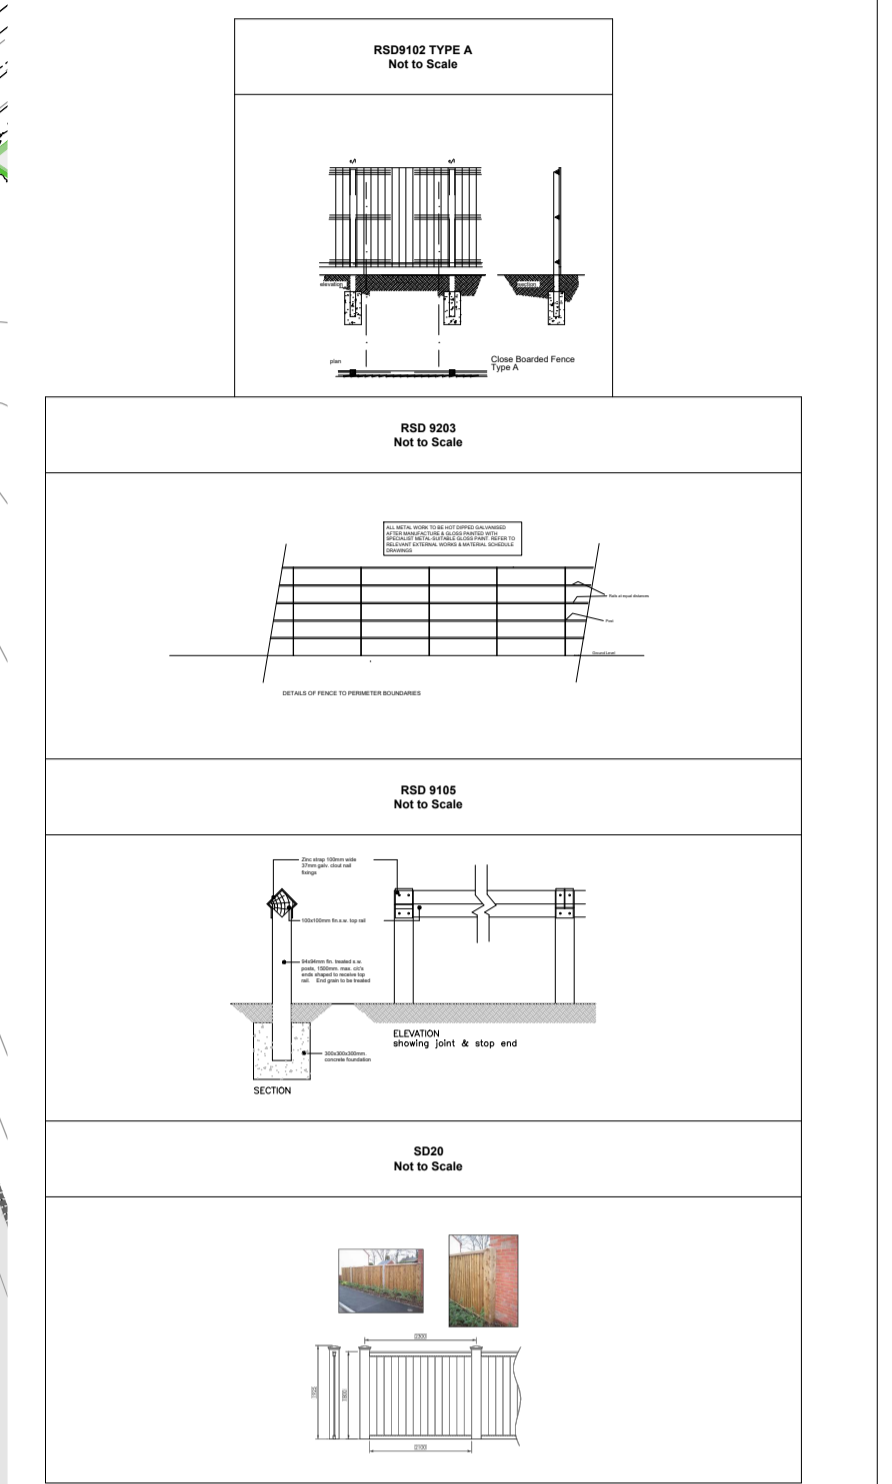

Rev	Date	By	Description
J	29.11.23	SP	Updated to planning layout Rev U.
I	22.11.23	HW	Boundary treatments removed from turning heads.
H	11.07.23	SP	Updated to planning layout Rev S.
G	29.06.23	SP	Updated to planning layout Rev R.
F	16.05.23	SP	Updated to planning layout Rev Q - plot parking numbers updated for the PRS units.
E	12/05/2023	SP	Updated to planning layout Rev P - PRS units added. Plot numbers and legend updated accordingly.
D	24/04/2023	ON	Brick screen walls replaced with timber screen walls where possible & legend updated accordingly.
C	30/06/2021	RWB	Amendments reflect changes to Planning Layout revision 054-003-1-H.
B	30/06/2021	RWB	Amendments reflect changes to Planning Layout revision 054-003-1-D.
A	10/02/2021	RWB	Amendments reflect changes to Planning Layout revision 054-003-1-B.

COUNTRYSIDE
Places People Love

Countryside Properties (UK) Limited
East Midlands
1 Pennan Way
Grove Park
Leicester LE19 1SY
Tel: 0116 464 8900
www.countryside-properties.com

site: **Parcel 2A
Witham St Hughes
Lincolnshire**


title: **Boundary Treatments**

scale: **1:500** drawn by: **RWB**

date: **16/12/2020** checked: **30/06/2021**

drawing no: **SKEM/054/005/1**

sheet no: **Sheet 1 of 2** revision: **J**

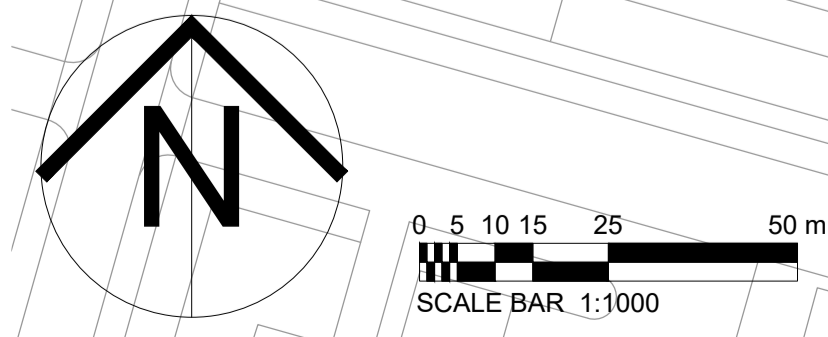

This drawing is copyright of Countryside Properties (UK) Limited and must not be copied or reproduced in whole or in part, nor used in conjunction with any project without Countryside's written consent.

e:\company shared folders\contracts & jobs\east02 live projects\81 witham at hughes\development\architectural\references\skem-047-054-z-master.dwg