


Floor Proposed

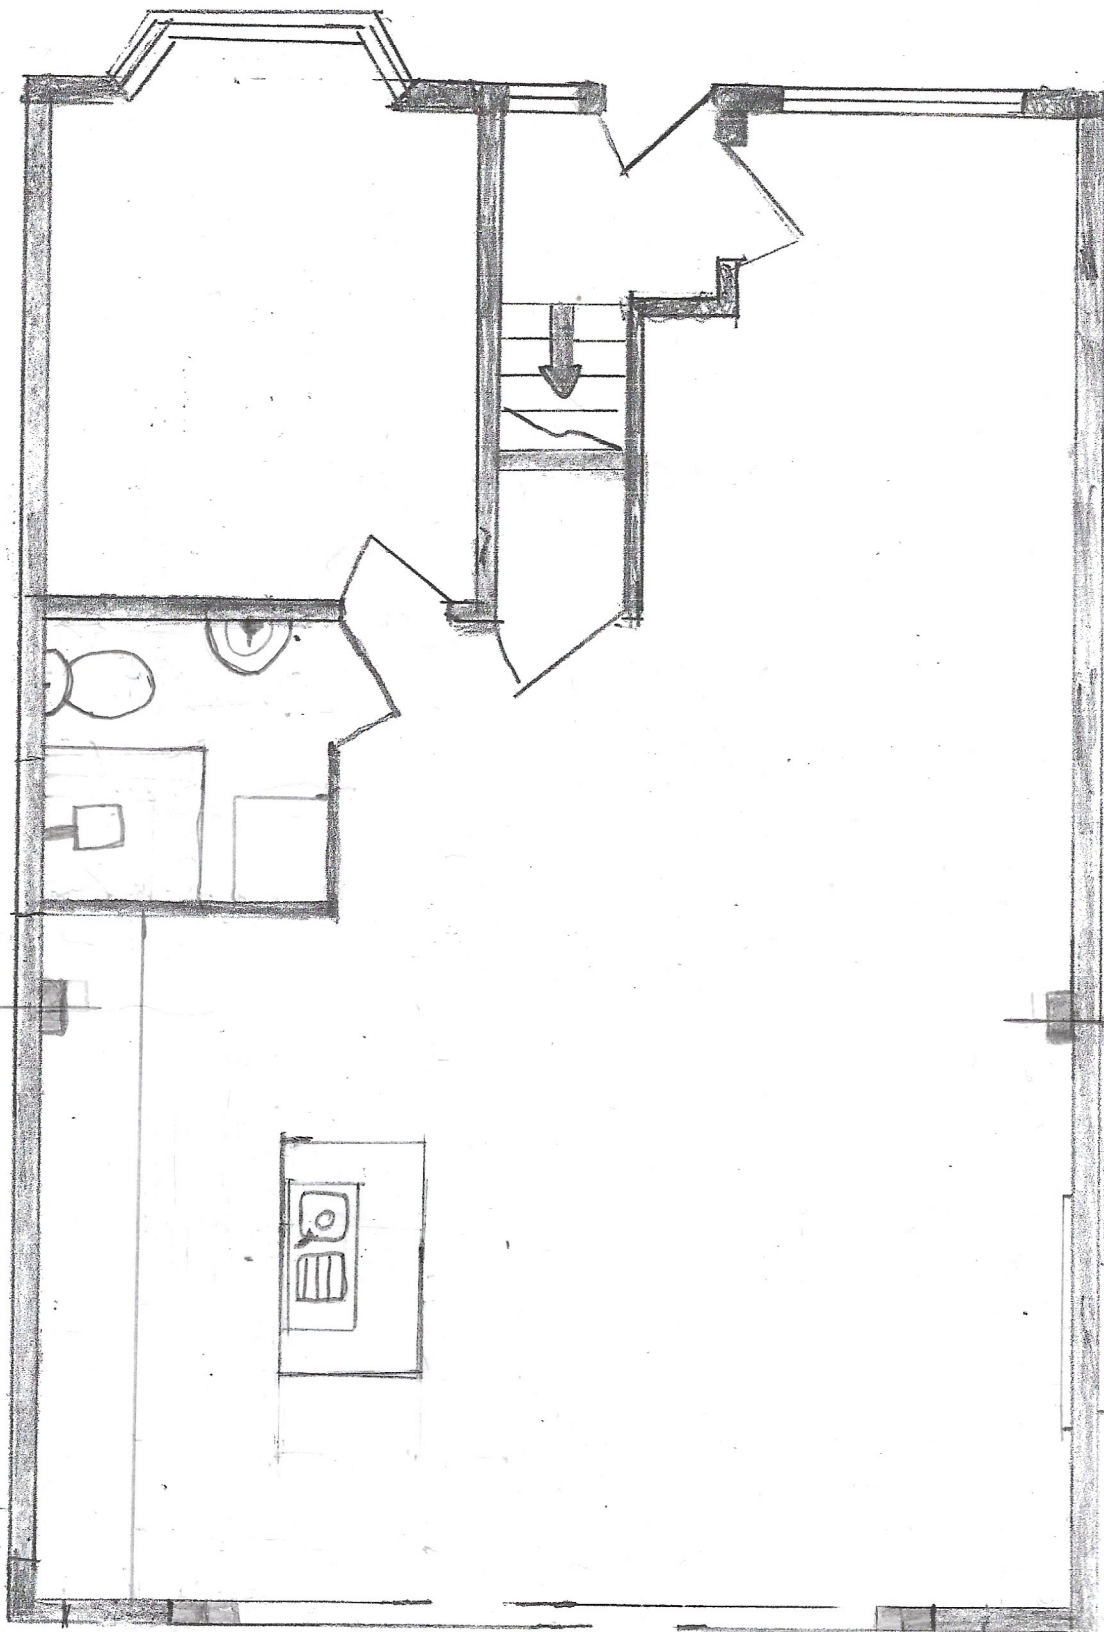

existing external wall

4 meter extension from external wall

4M

2cm = 1M

Scale 1:50 @ A

Flat roof at 2.95 Meter eaves Height
Single story extension