


Back Existing

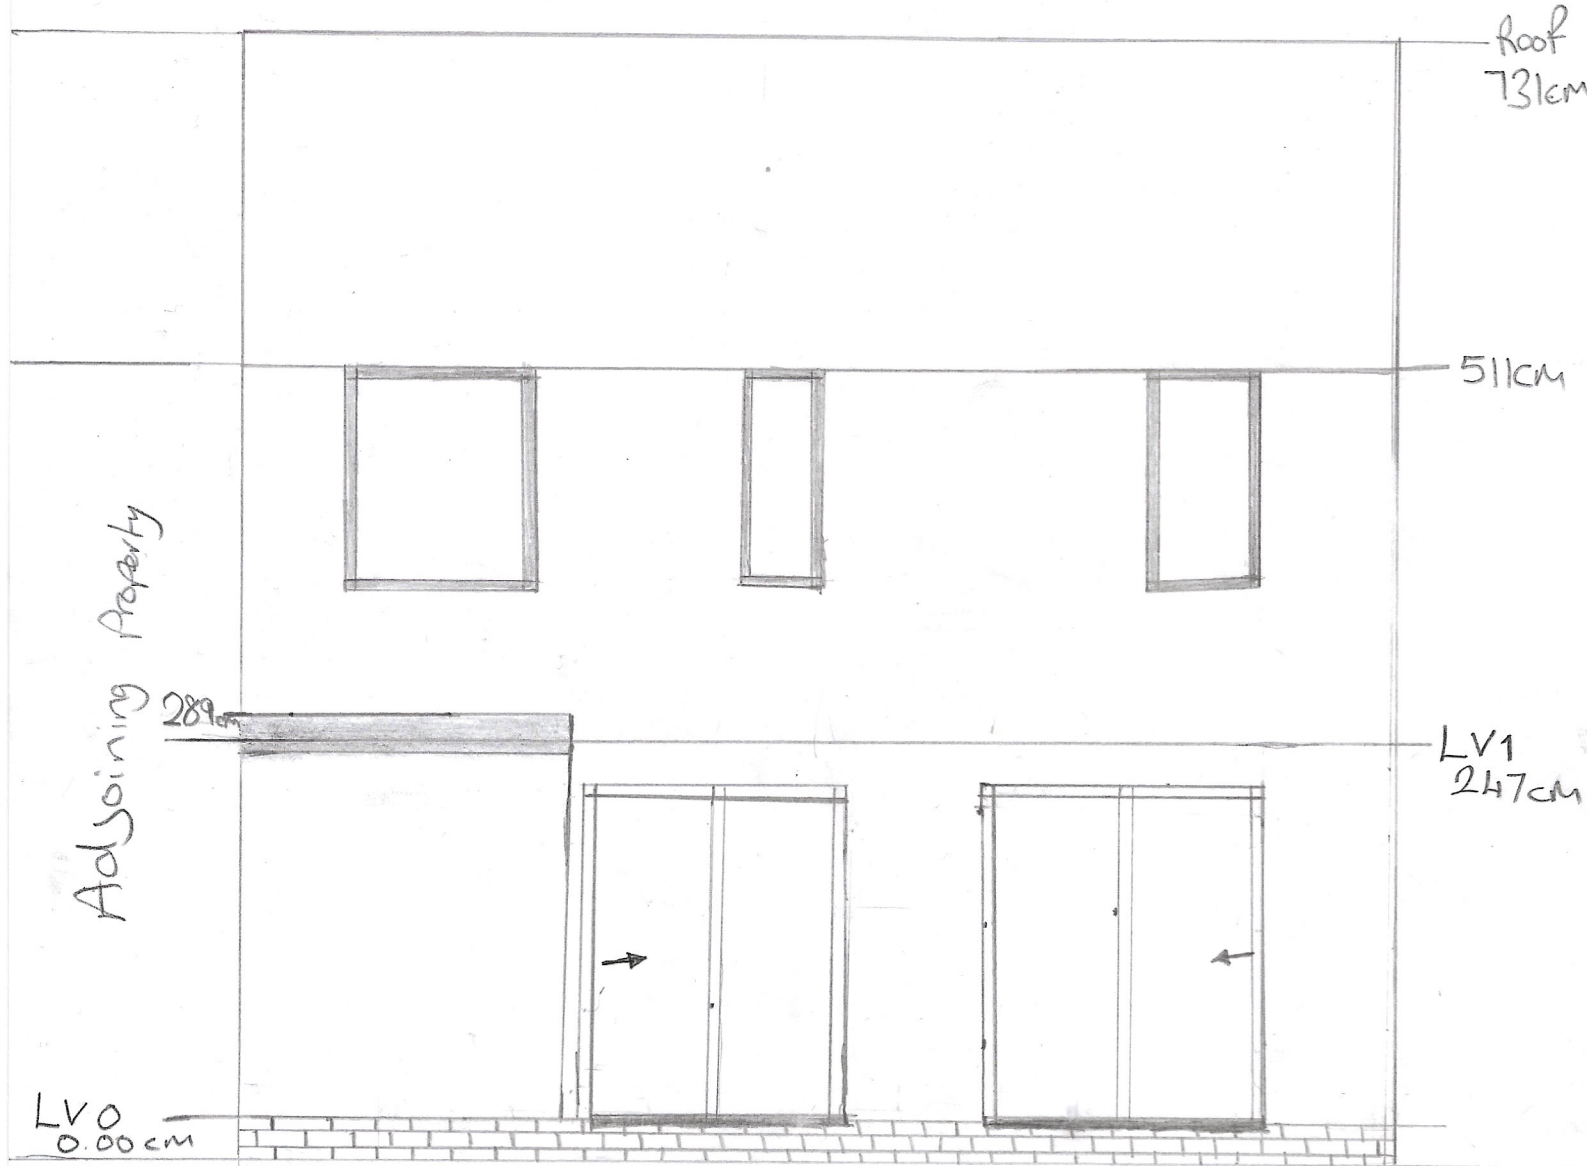

Roof  
731cm

511cm

Adjoining Property

289cm

LV1  
247cm

LV0  
0.00cm

2cm = 1m  
Scale 1:50 @ A4