

Side Existing

Roof 731cm


Back of house

Front of house

Adjoining Property
extension
511cm

289cm

LVI
247cm

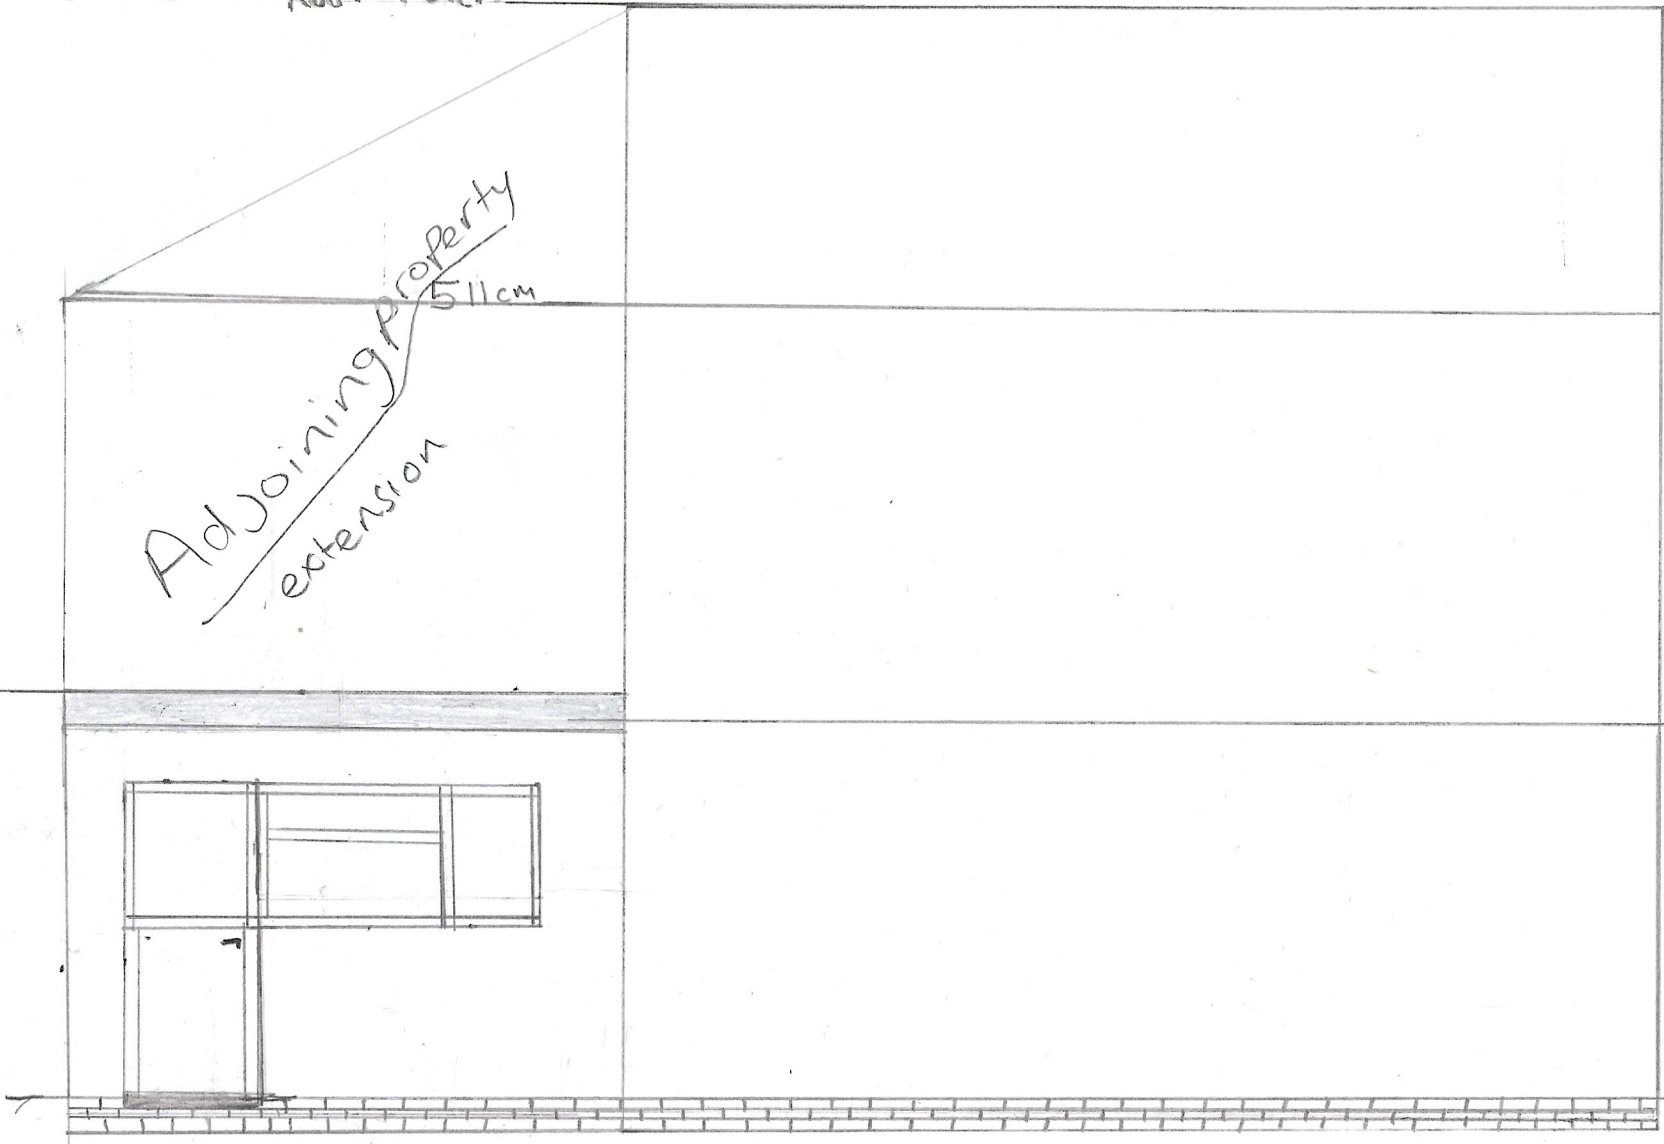

LVO
0.00cm

2cm=1M

Scale 1:50@A1