


DISCLAIMER
This drawing is to be read in conjunction with all relevant supporting drawings, documents and information submitted alongside including any survey or specialist designs and comments.
Any discrepancies are to be raised immediately. No assumptions are to be made unless otherwise noted.


KEY
EXISTING EXTENT




FRONT (NORTH)

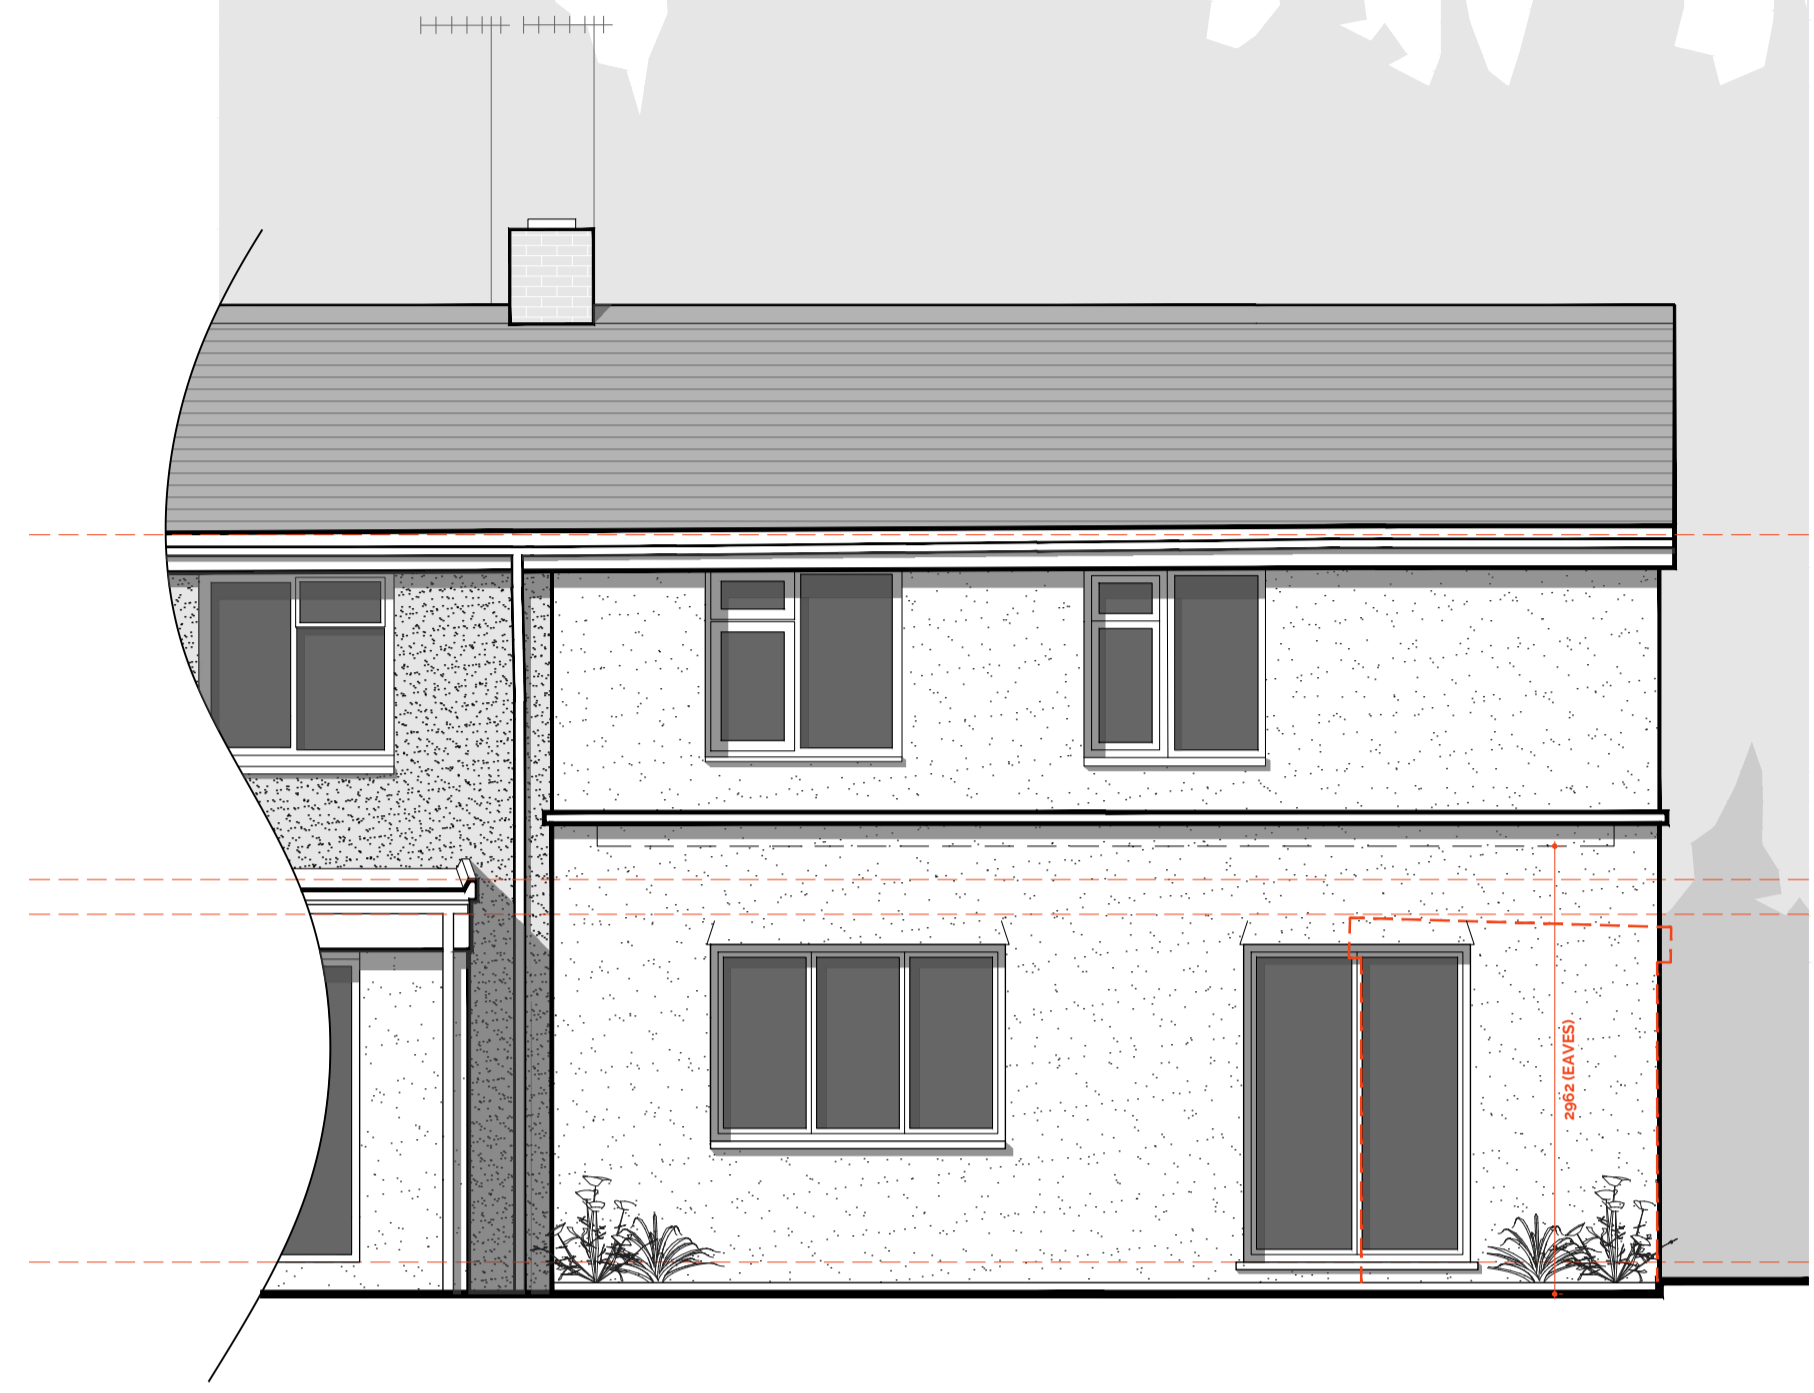

REAR (SOUTH)

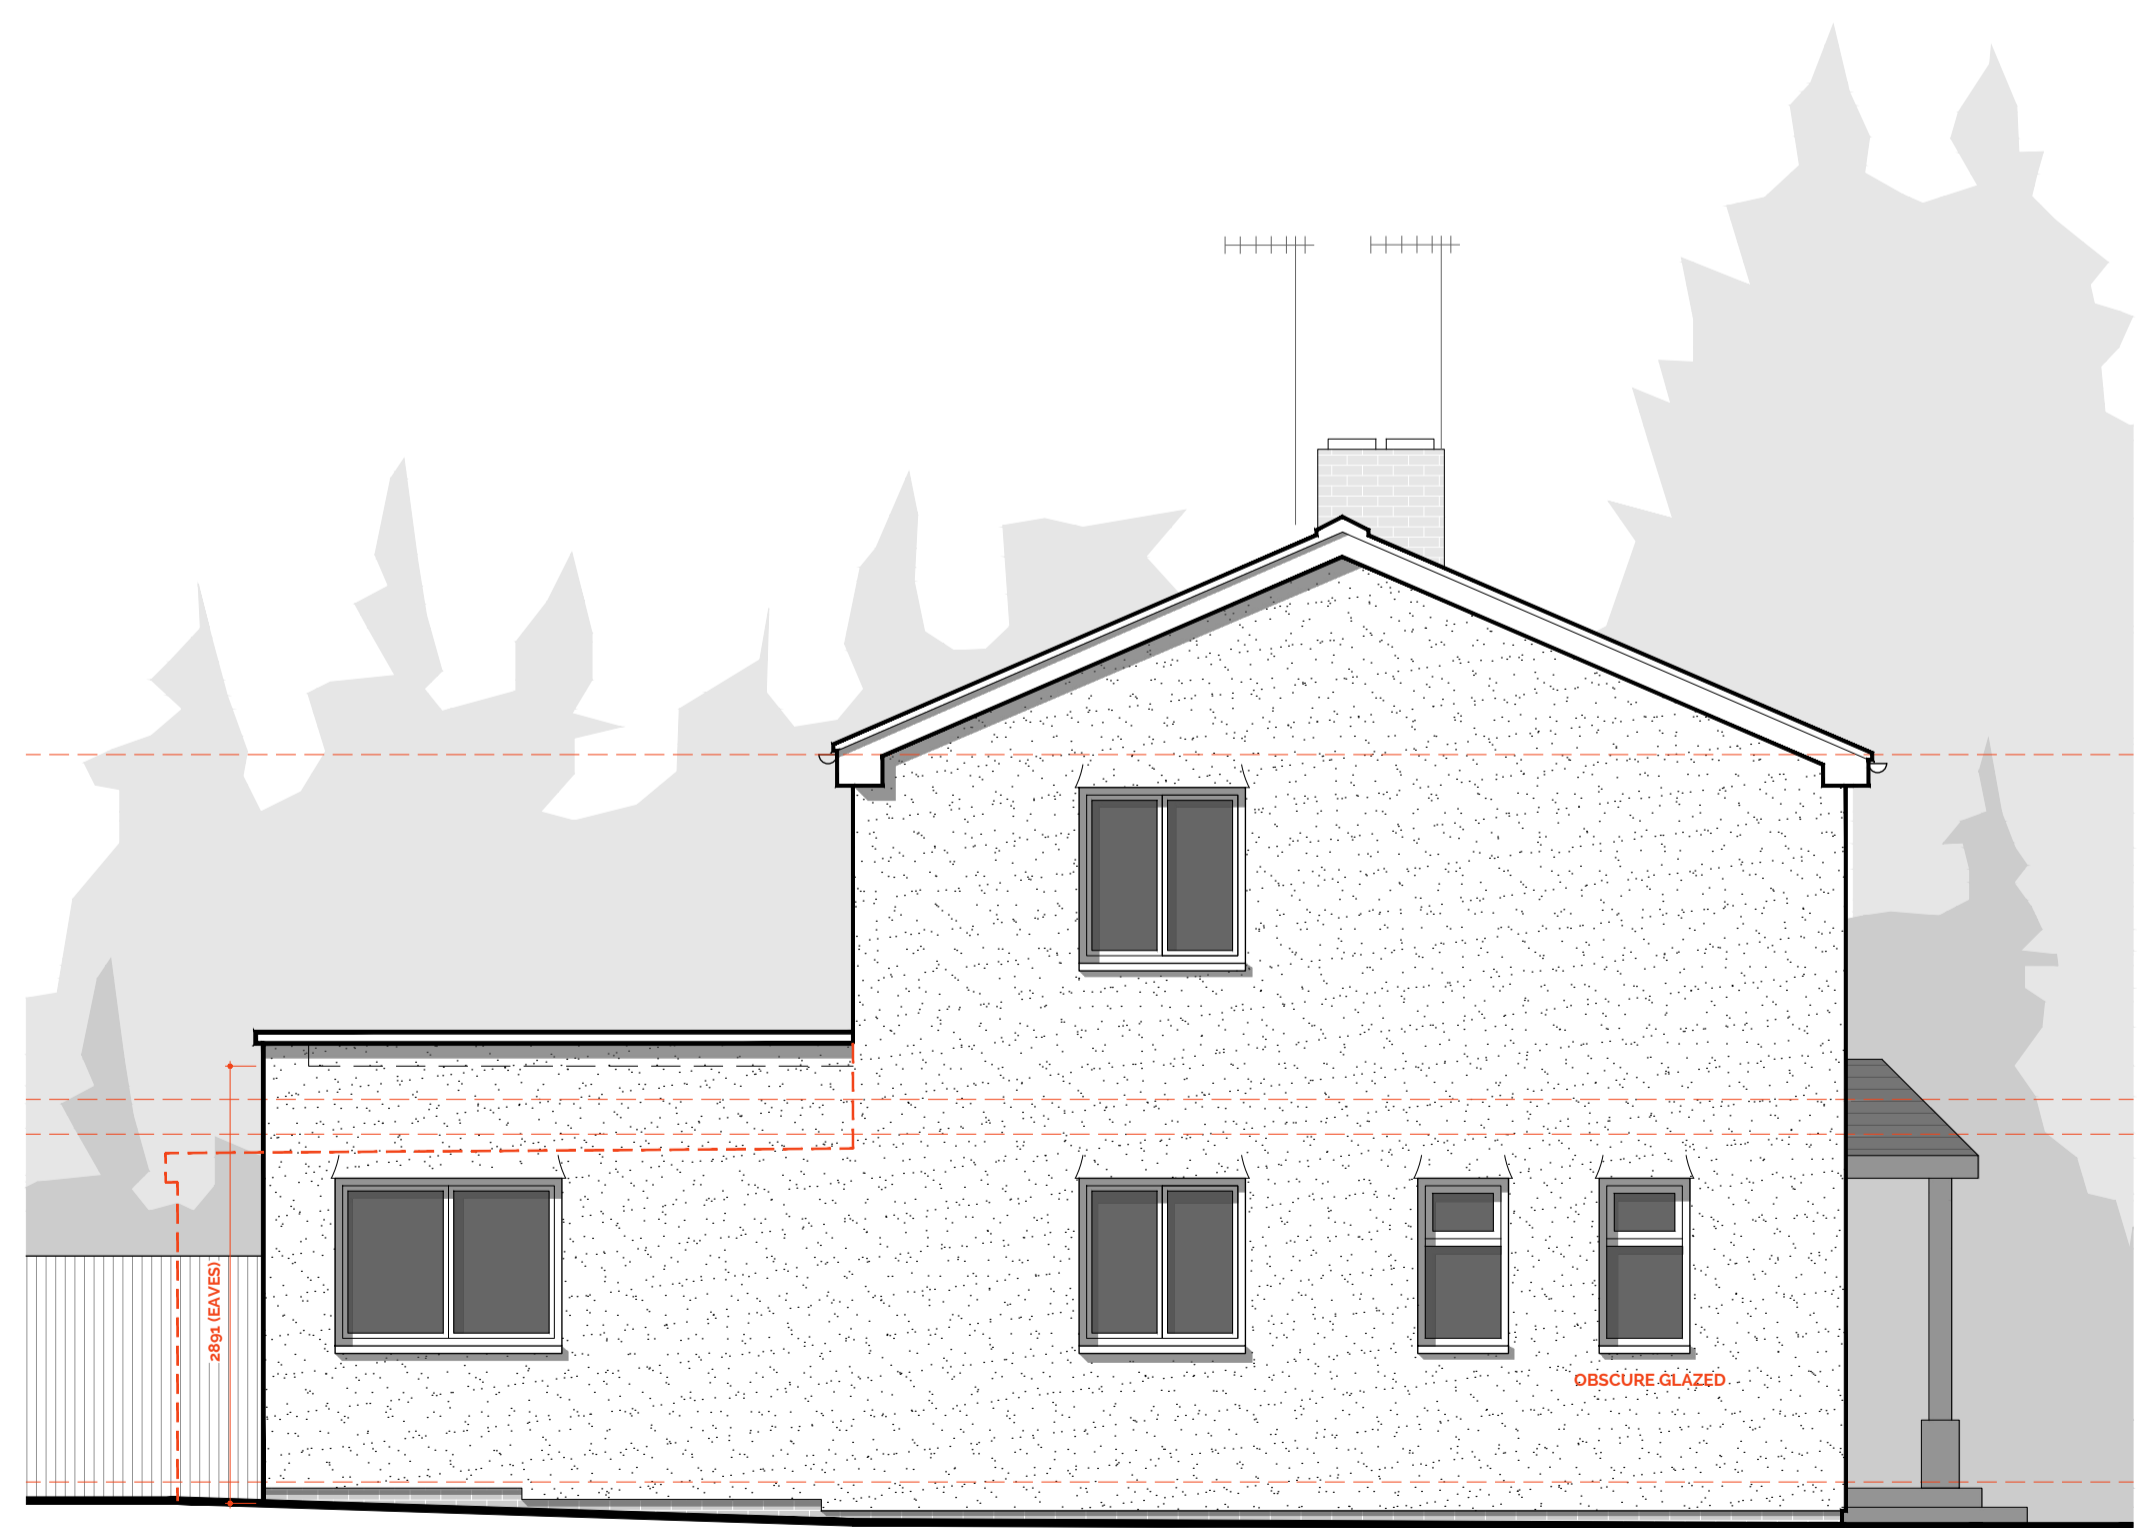


SIDE (EAST)

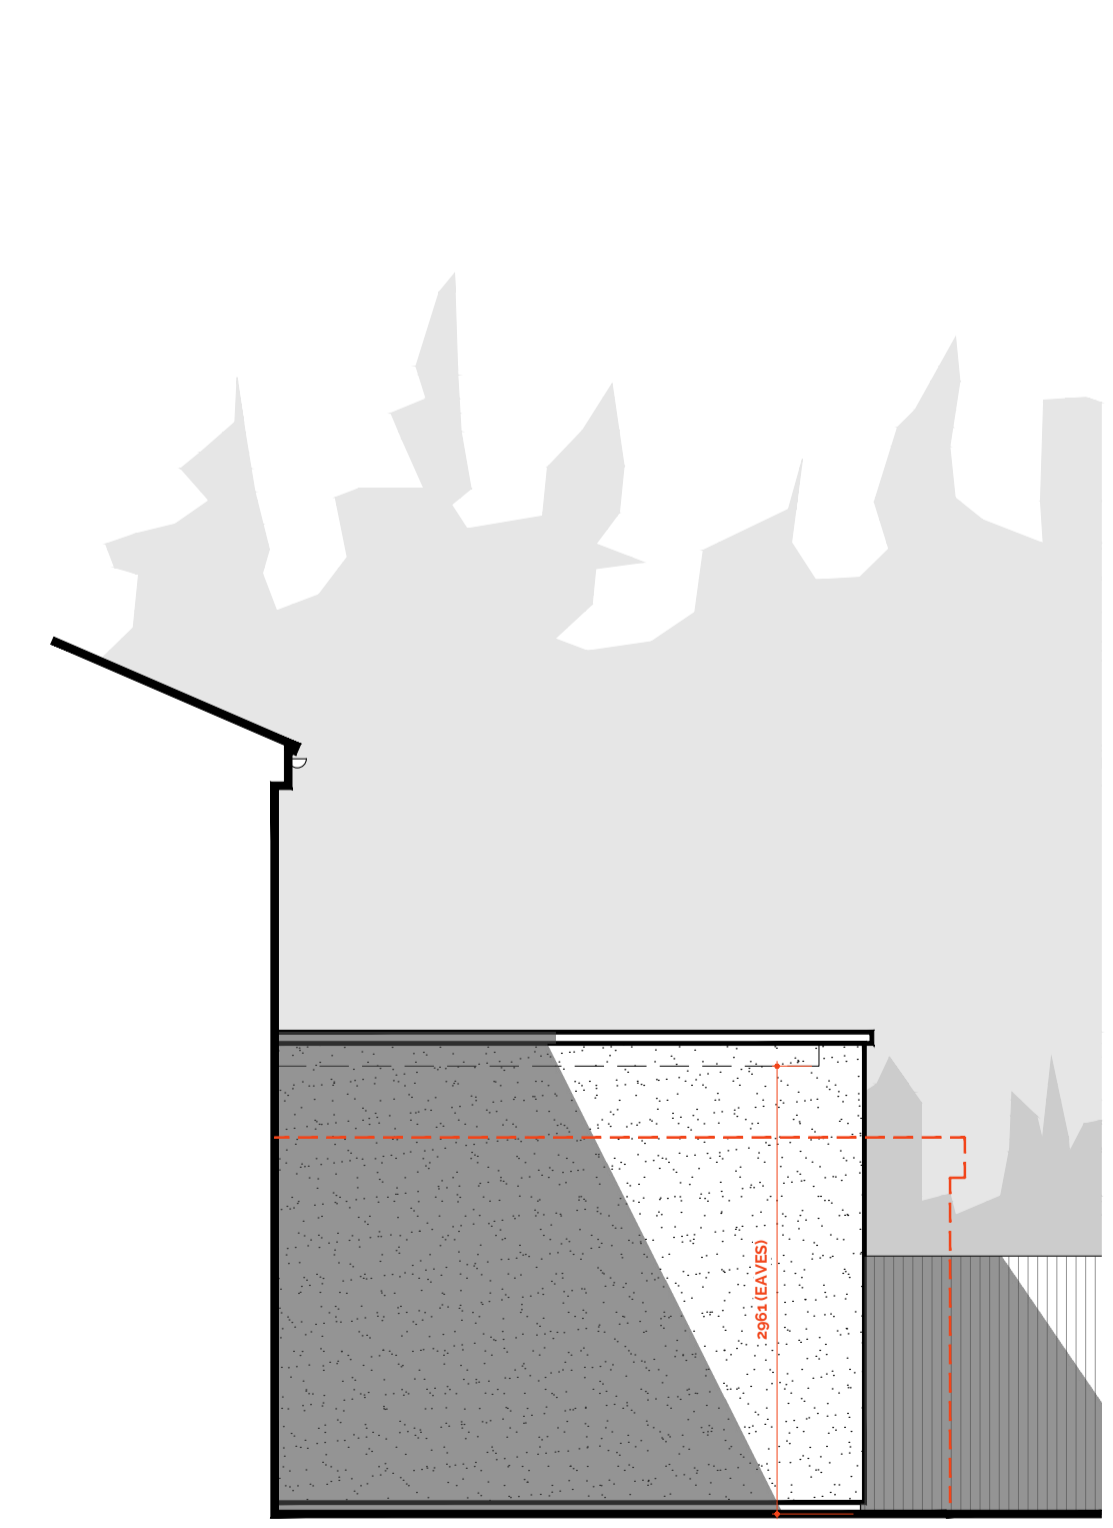

SIDE (WEST)



0734 116 7200
www.elementsarhitectural.co.uk
3 Redshank House
55 Moy Green Dr.
Horley
Surrey RH6 8NU

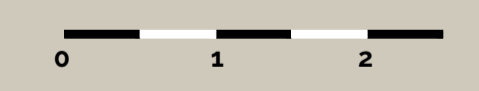

P3.1
B
B - 18.12.23 - materials to client request

PROPOSED ELEVATIONS
A1
1:50
20.11.23