



DISCLAIMER
 This drawing is to be read in conjunction with all relevant supporting drawings, documents and information submitted alongside including any survey or specialist designs and comments.

Any discrepancies are to be raised immediately. No assumptions are to be made unless otherwise noted.


KEY

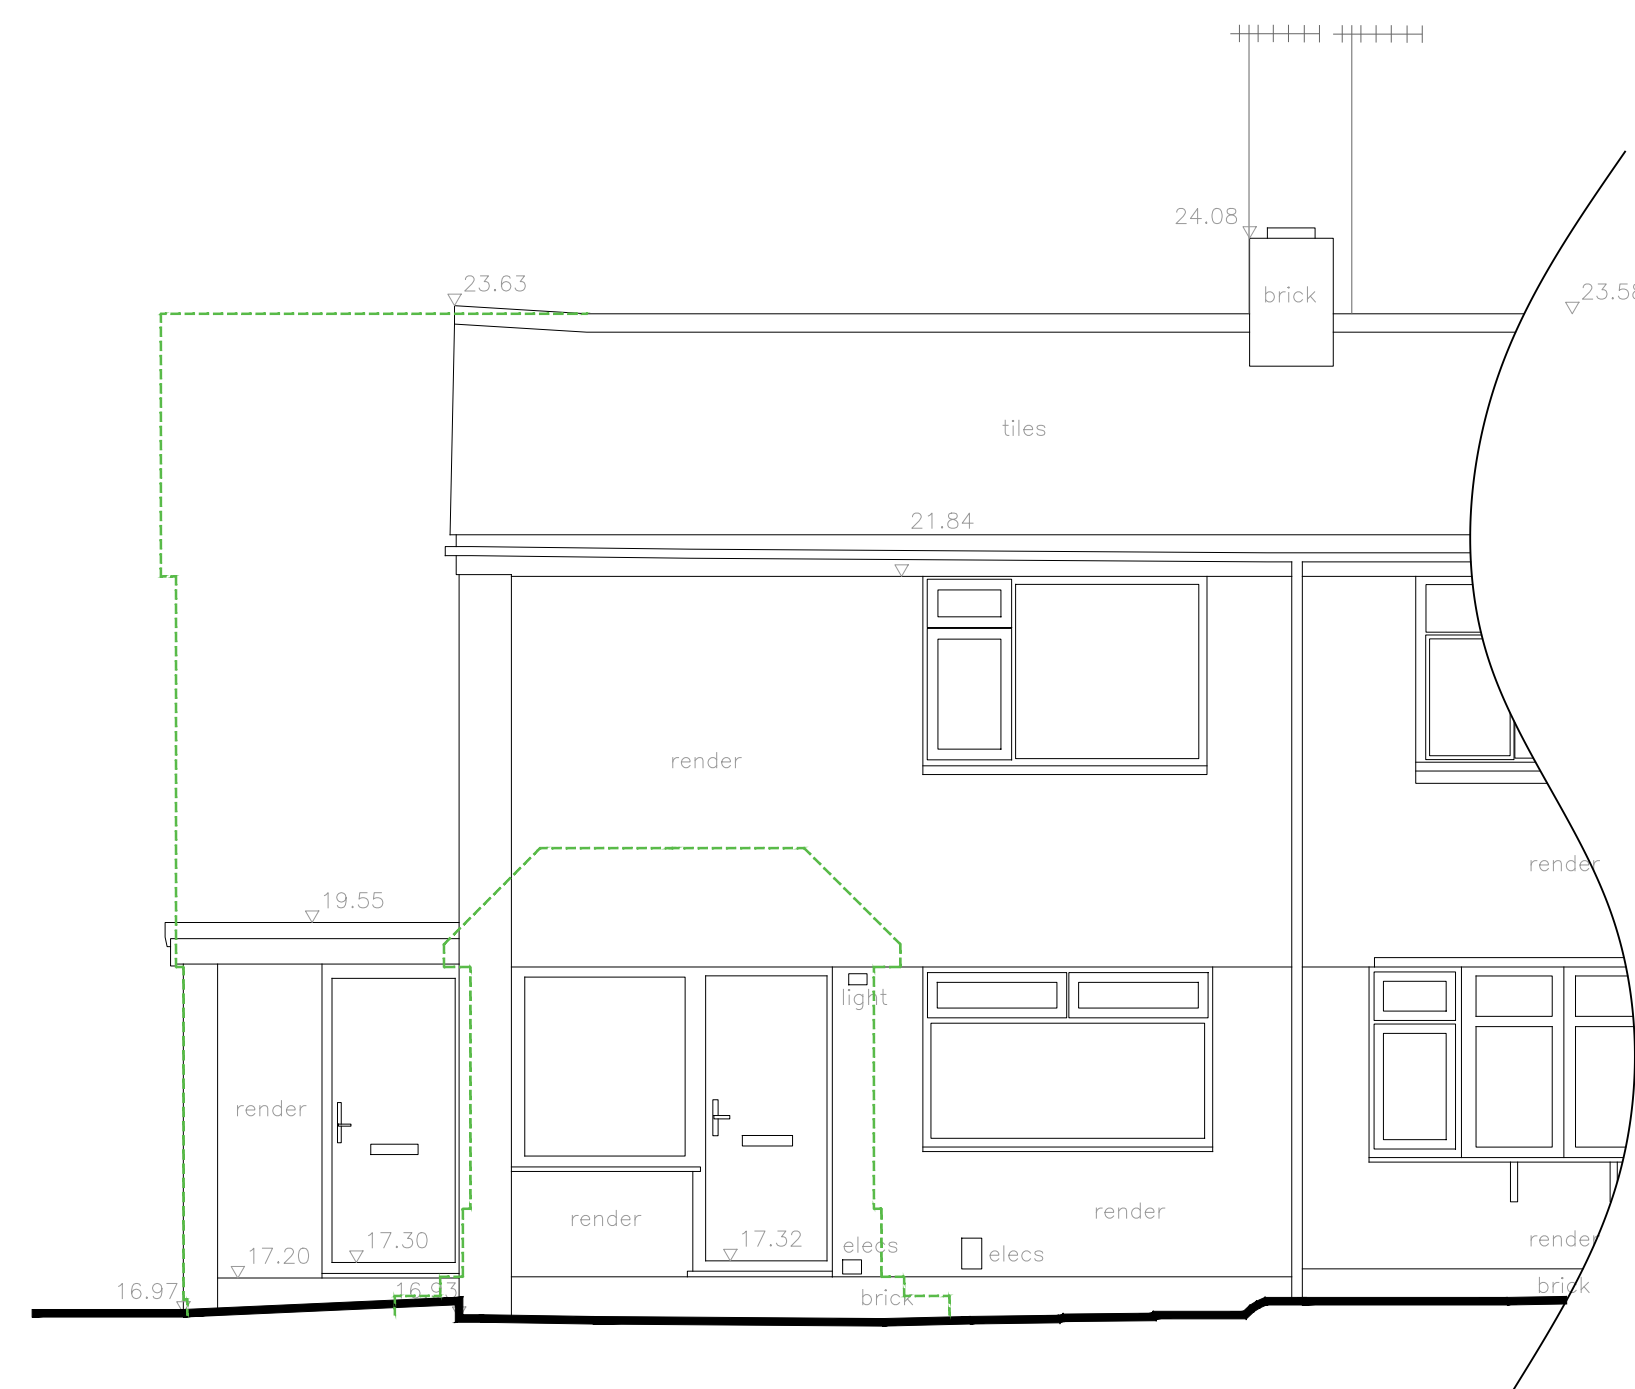


FRONT (NORTH)

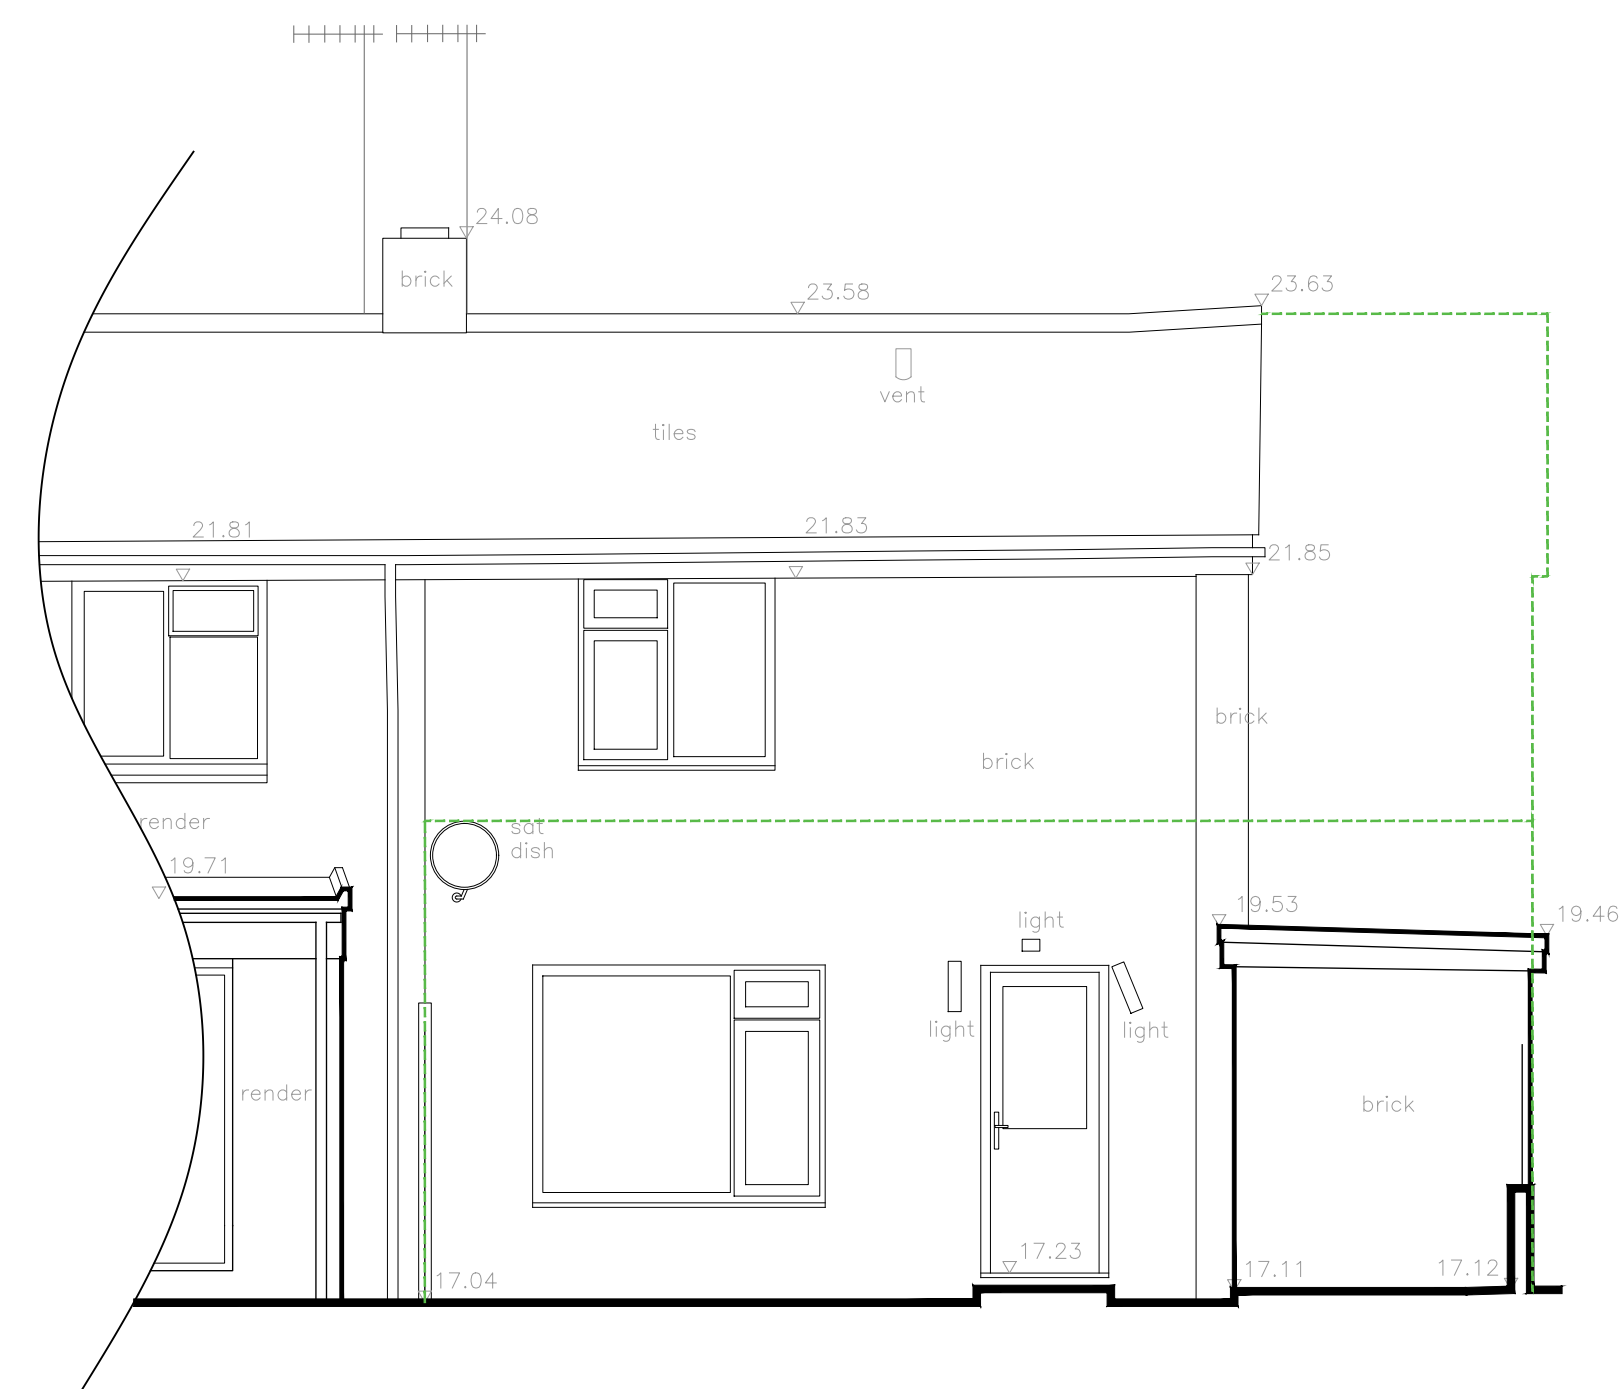

REAR (SOUTH)

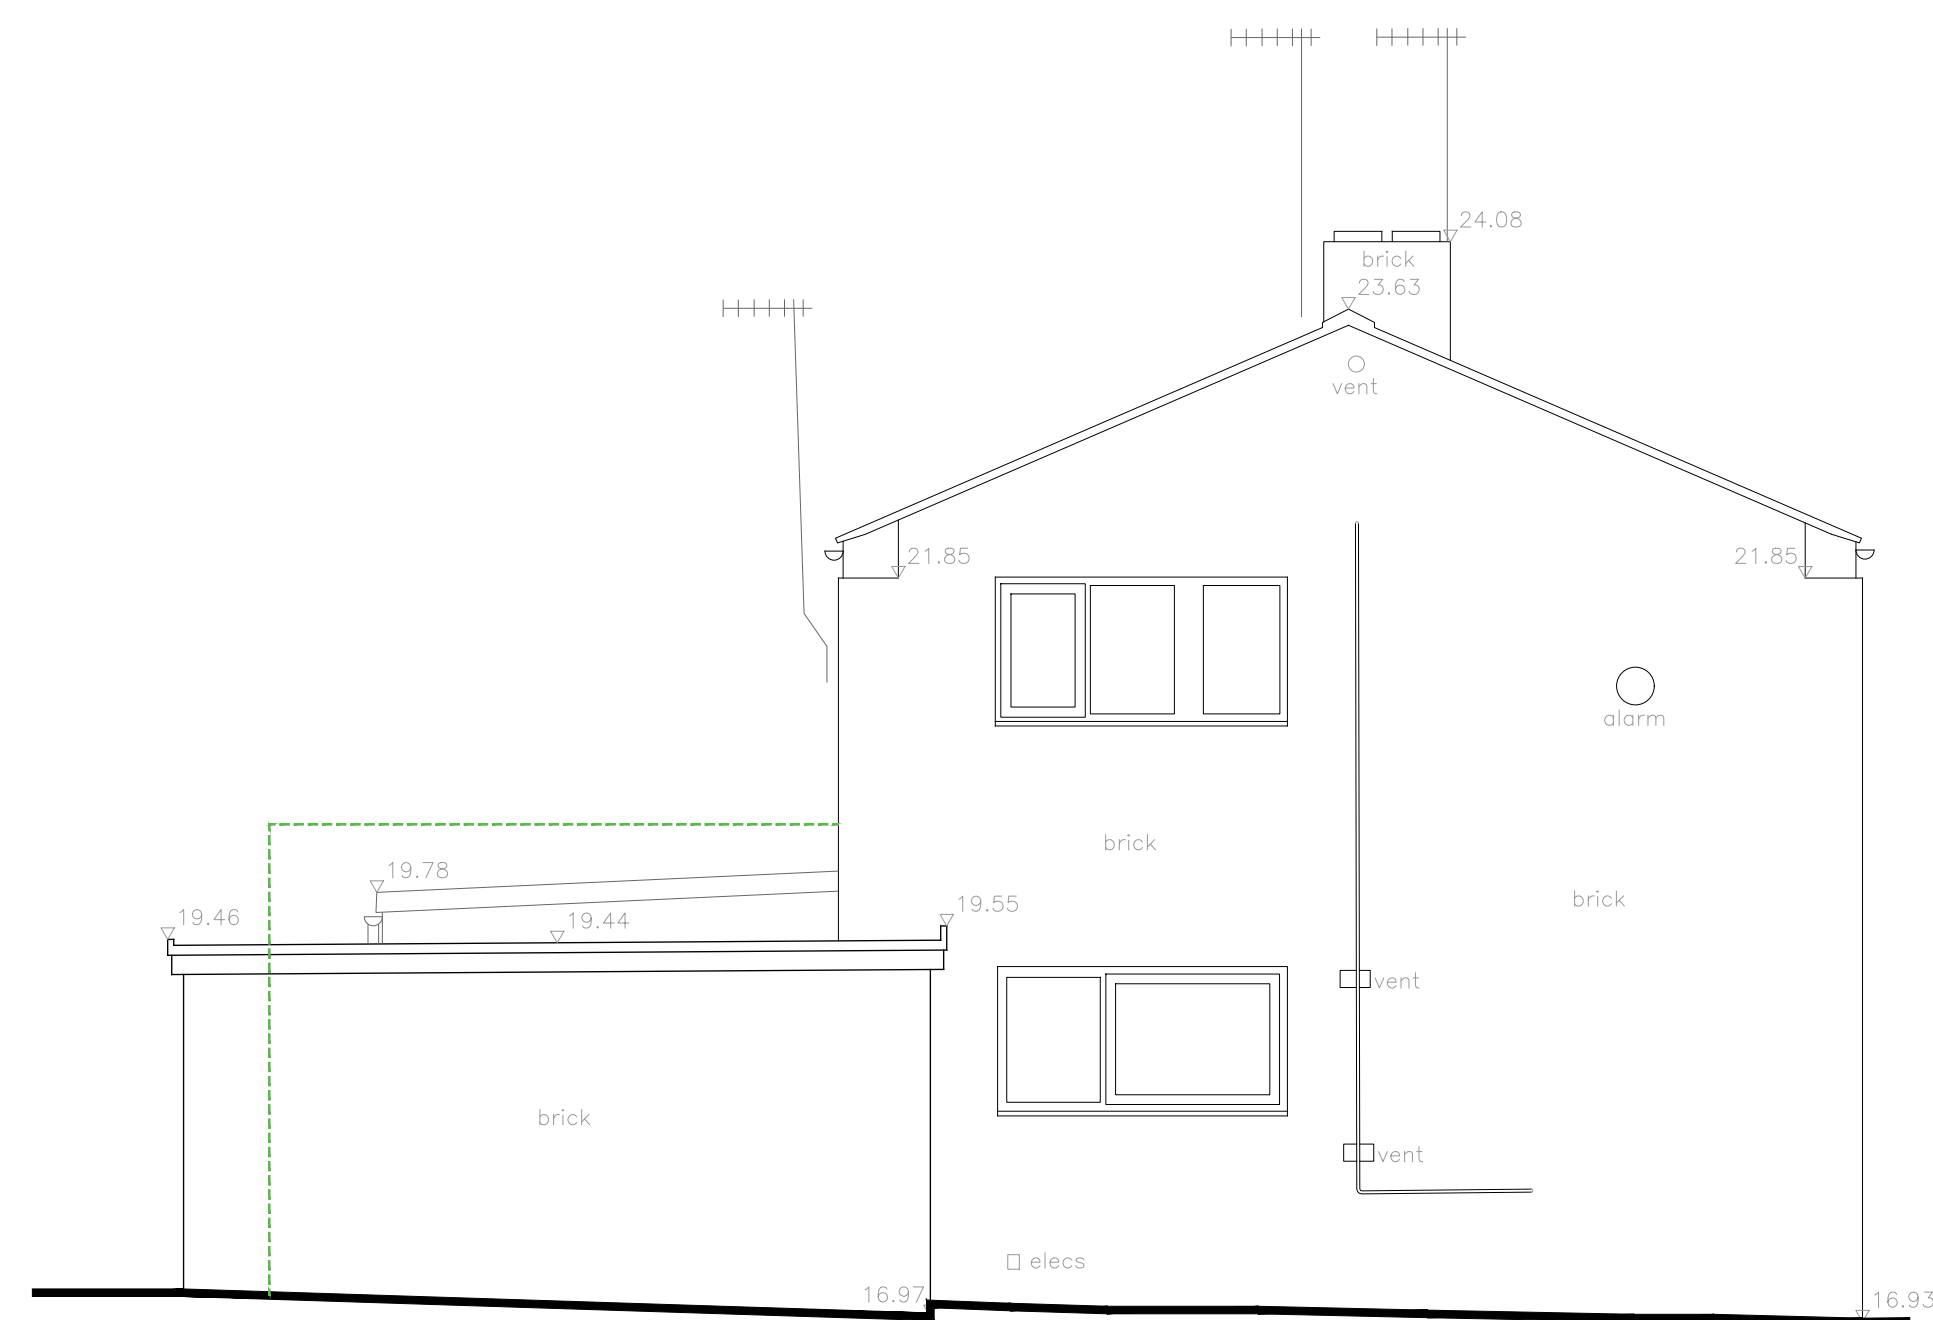

SIDE (EAST)

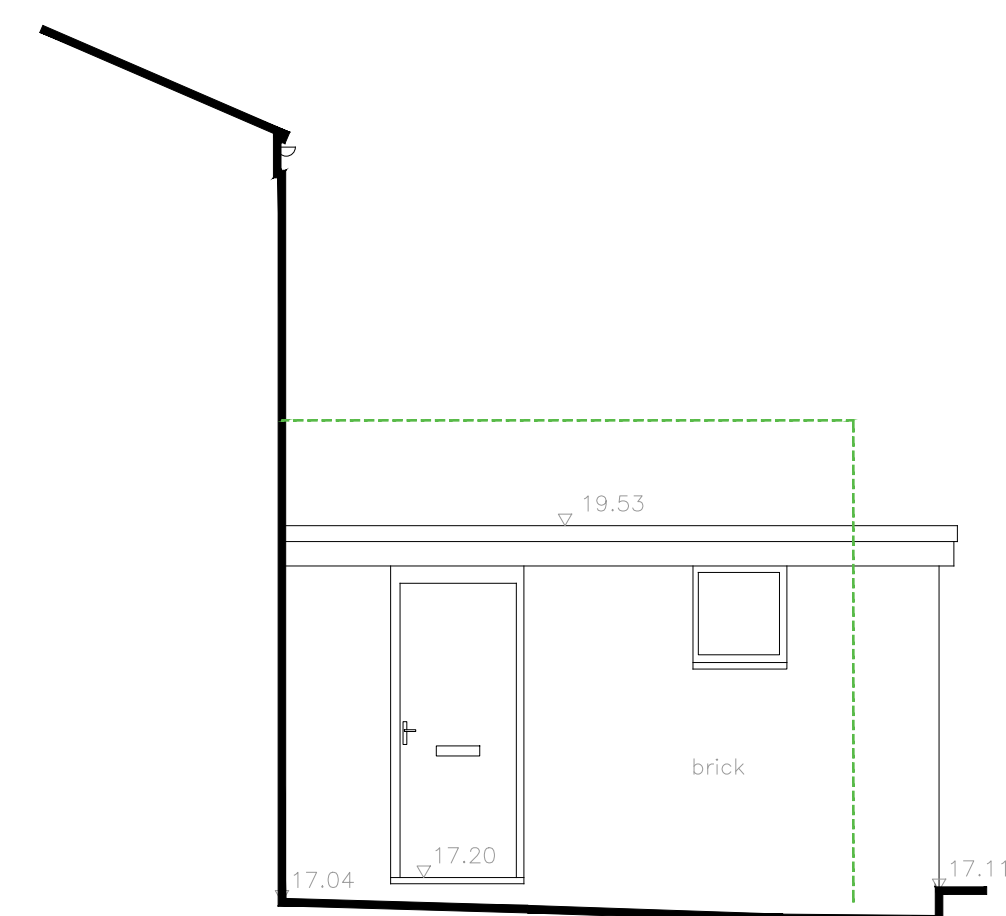


SIDE (WEST)



0734 116 7200
www.elementsarchitectural.co.uk

3 Redshank House
 55 Moy Green Dr.
 Horley
 Surrey RH6 8NU

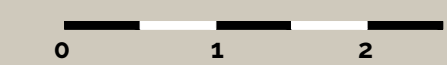

E3.1

EXISTING ELEVATIONS

A1

1:50

20.11.23