



**Block Plan**  
Scale: 1 : 500

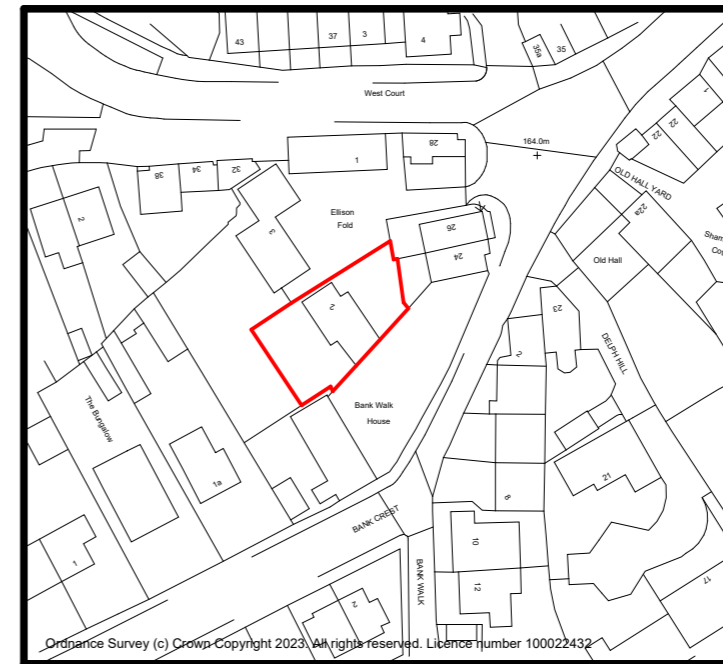

**Location Plan**  
Scale: 1 : 1250

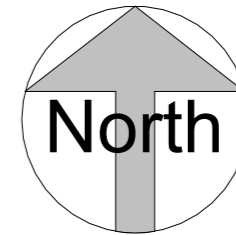

Drawing Issue Status:


## PLANNING APP

No dimensions to be scaled from this drawing either in paper or electronic form. All dimensions to be checked on site prior to manufacture, setting out, or construction. Any discrepancies to be notified for clarification.

All work to be carried out strictly in accordance with current Approved Documents, British Standards, Codes of Practice, statutory regulations, and manufacturers instructions whether specifically referred to or not.

Richard Jagger MCIAT  
Chartered Architectural Technologist  
CIAT Chartered Practice

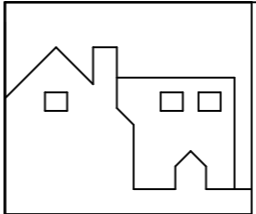

	<b>PLANS FOR HOME</b> Architectural Design For Home Owners		Project: 2 Ellison Fold, Baildon		
	www.plans-for-home.co.uk T: 07721 996296		Sheet Title: Location Plan and Block Plan		
	Scale: As Shown	Size: A3	Project No: 23/	Drwg No: A101	Rev: