


Location Plan

Site Address: Abbey Farm, Alby Common, Alby, NR11 7HG

Date Produced: 11-Dec-2023

Scale: 1:1250 @A4

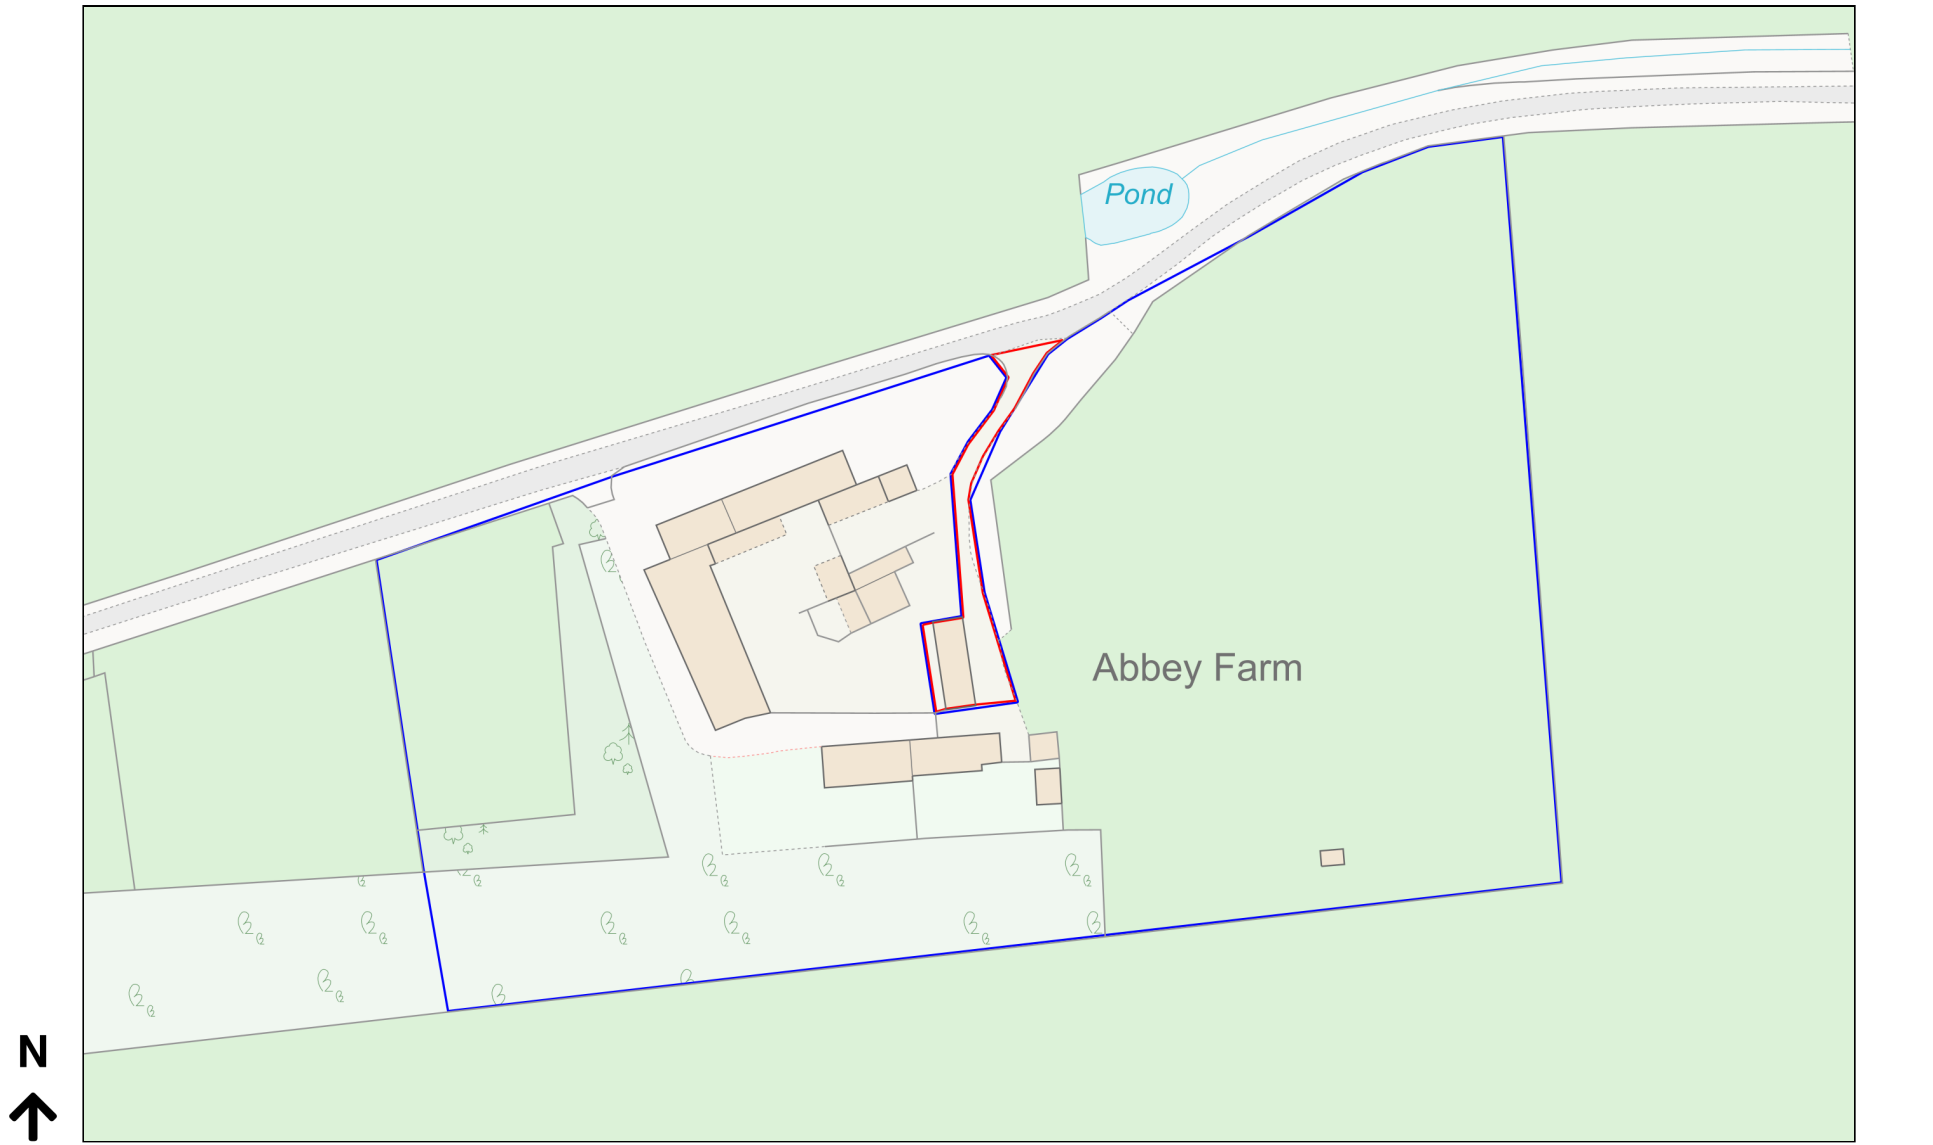

Planning Portal Reference: PP-12660906v1