




2 WEST ELE UNIT 8 EX
1:50

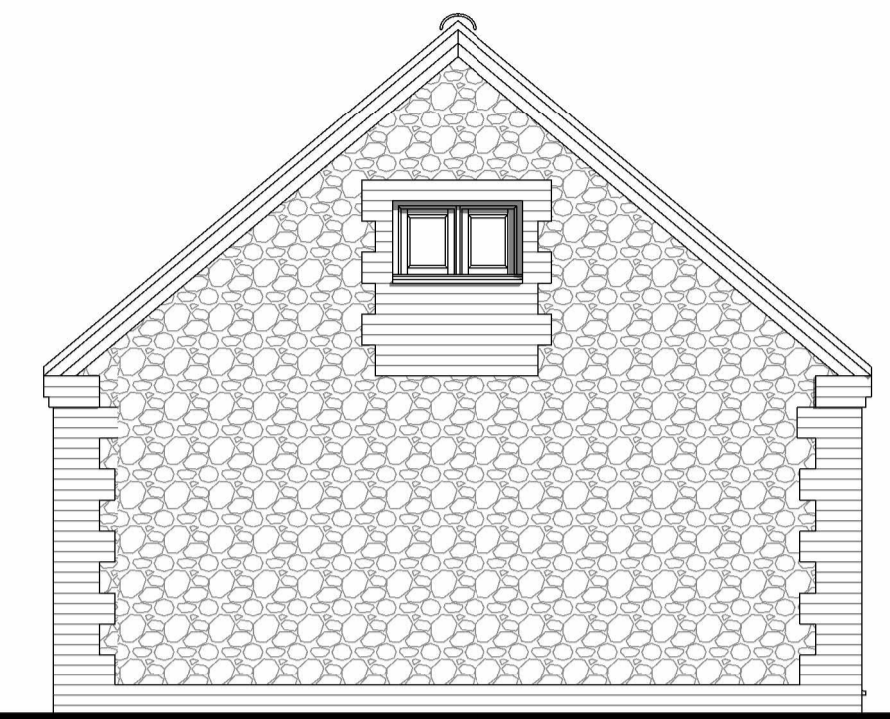


3 NORTH ELE UNIT 8 EX
1:50

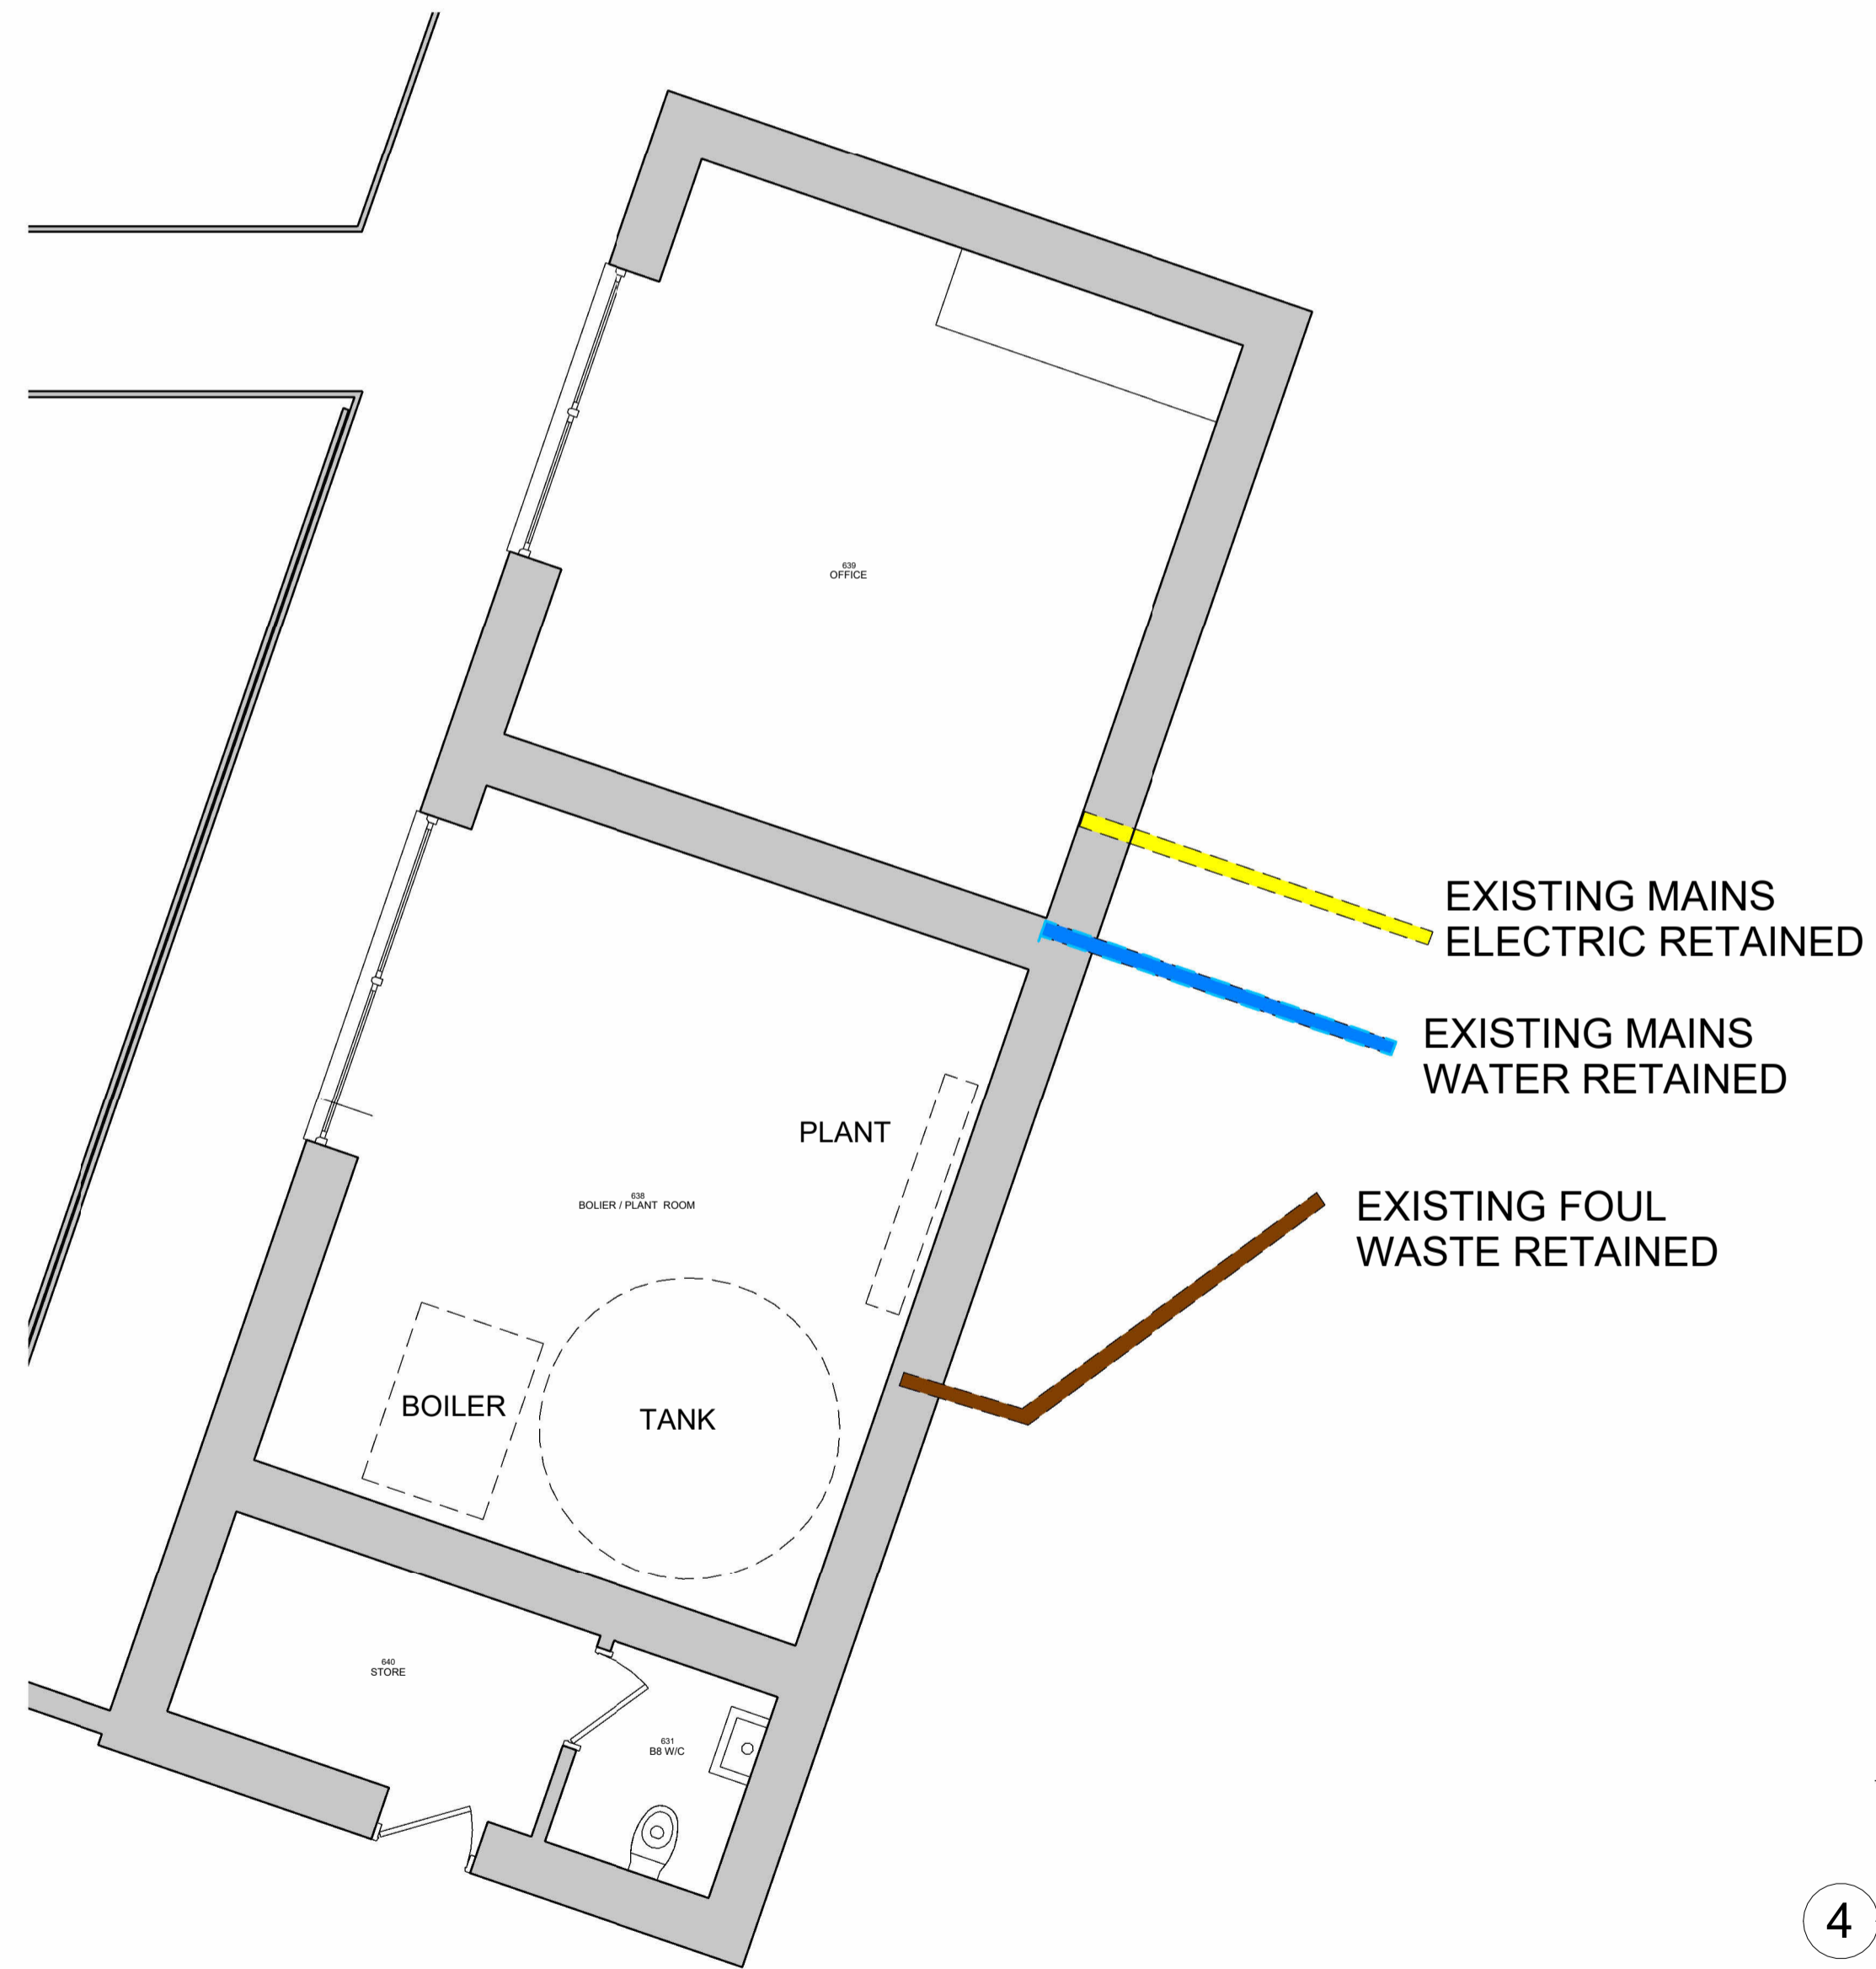


6 01 GROUND FLOOR PRO
1:50

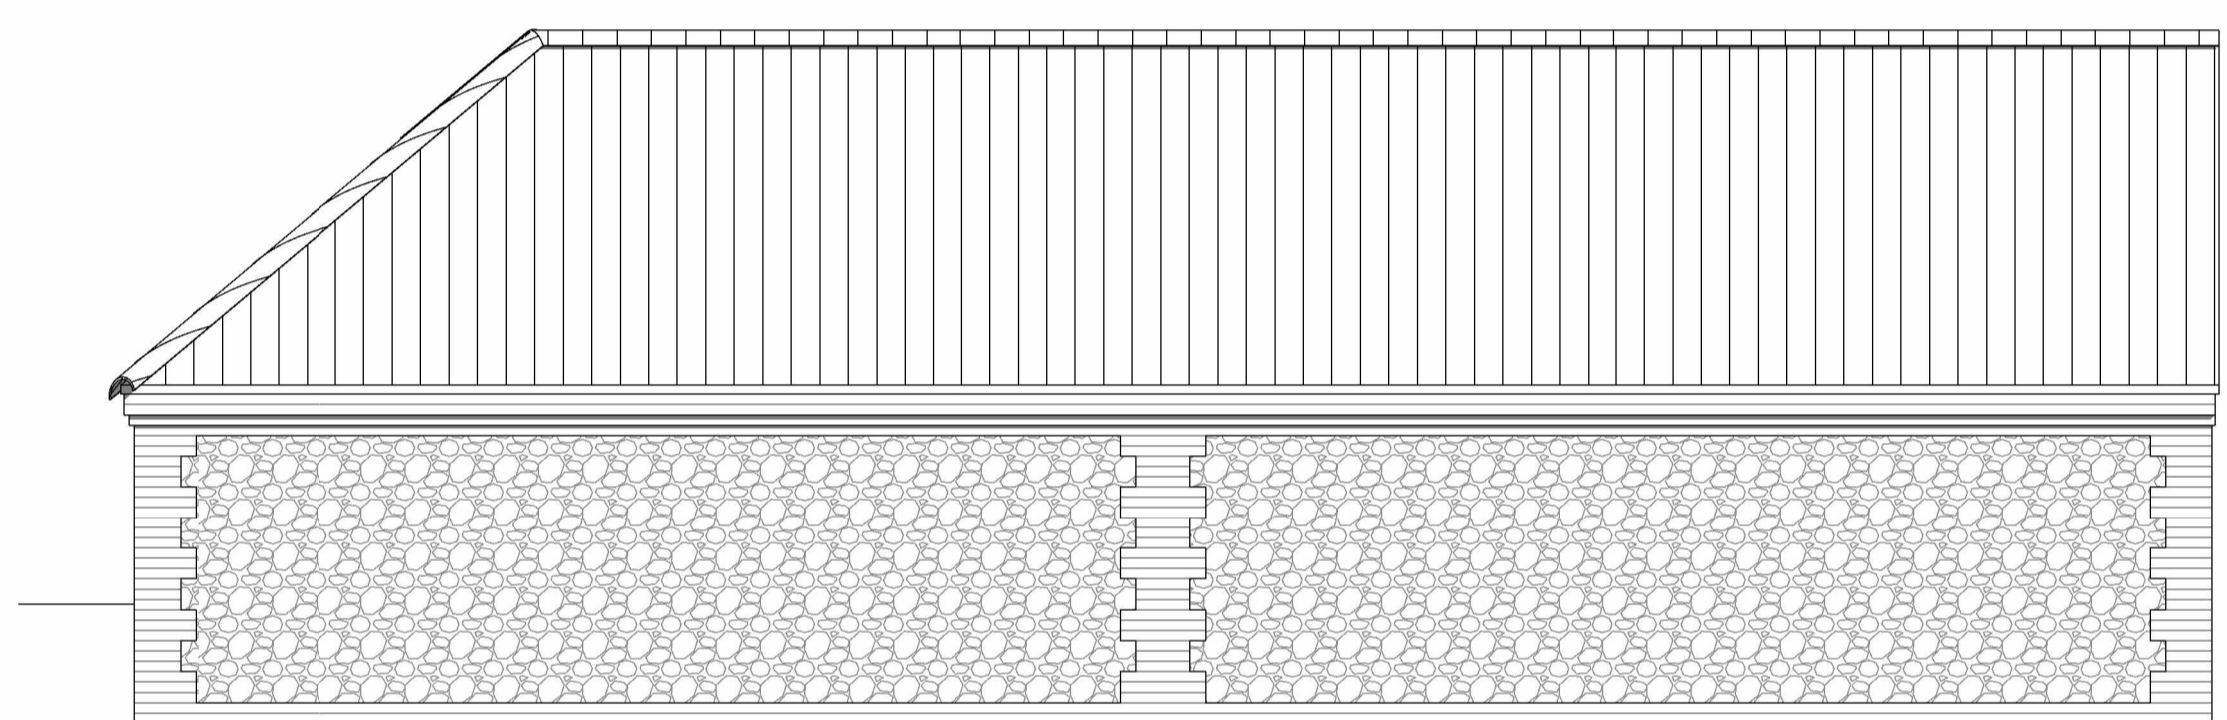

1 EAST ELE UNIT 8 EX
1:50

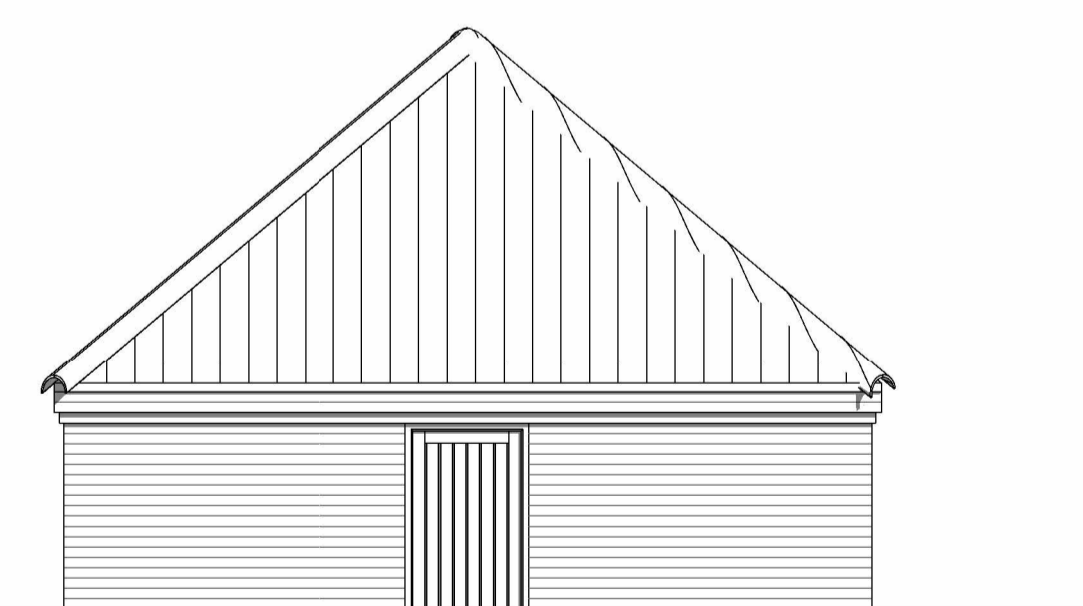


4 SOUTH ELE UNIT 8 EX
1:50

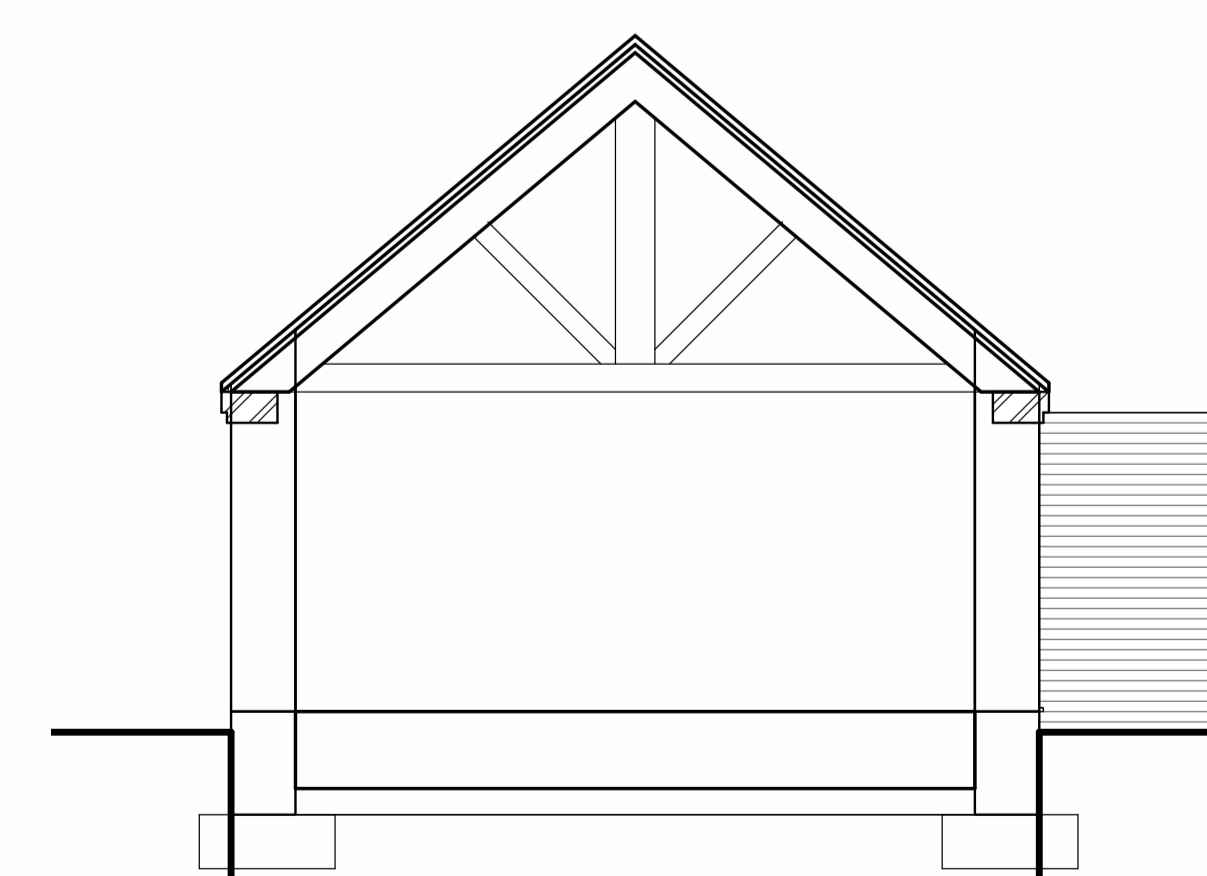

5 SECTION UNITS 8
1:50

Project Status



www.abbeyfarmnorfolk.com

ABBNEY FARM ALBY NORWICH
NORFOLK NR11 7HG

TELEPHONE - 07979 997355
e-mail - info@abbeyfarmnorfolk.com
instagram - @abbeyfarmnorfolk

PROPOSED REBUOILD OF BARN 8
ABBNEY FARM, ALBY, NORWICH, NR11 7HG

ALL PLANS, ELEVATIONS & SECTIONS AS
EXISTING PRIOR TO ANY CONVERSION
WORKS

Client	ABBNEY FARM GROUP LTD
Date	07/12/23
Drawn by	JD
Project number	00011
	D2.1-00011
Scale	1:50