



EXISTING REAR ELEVATION

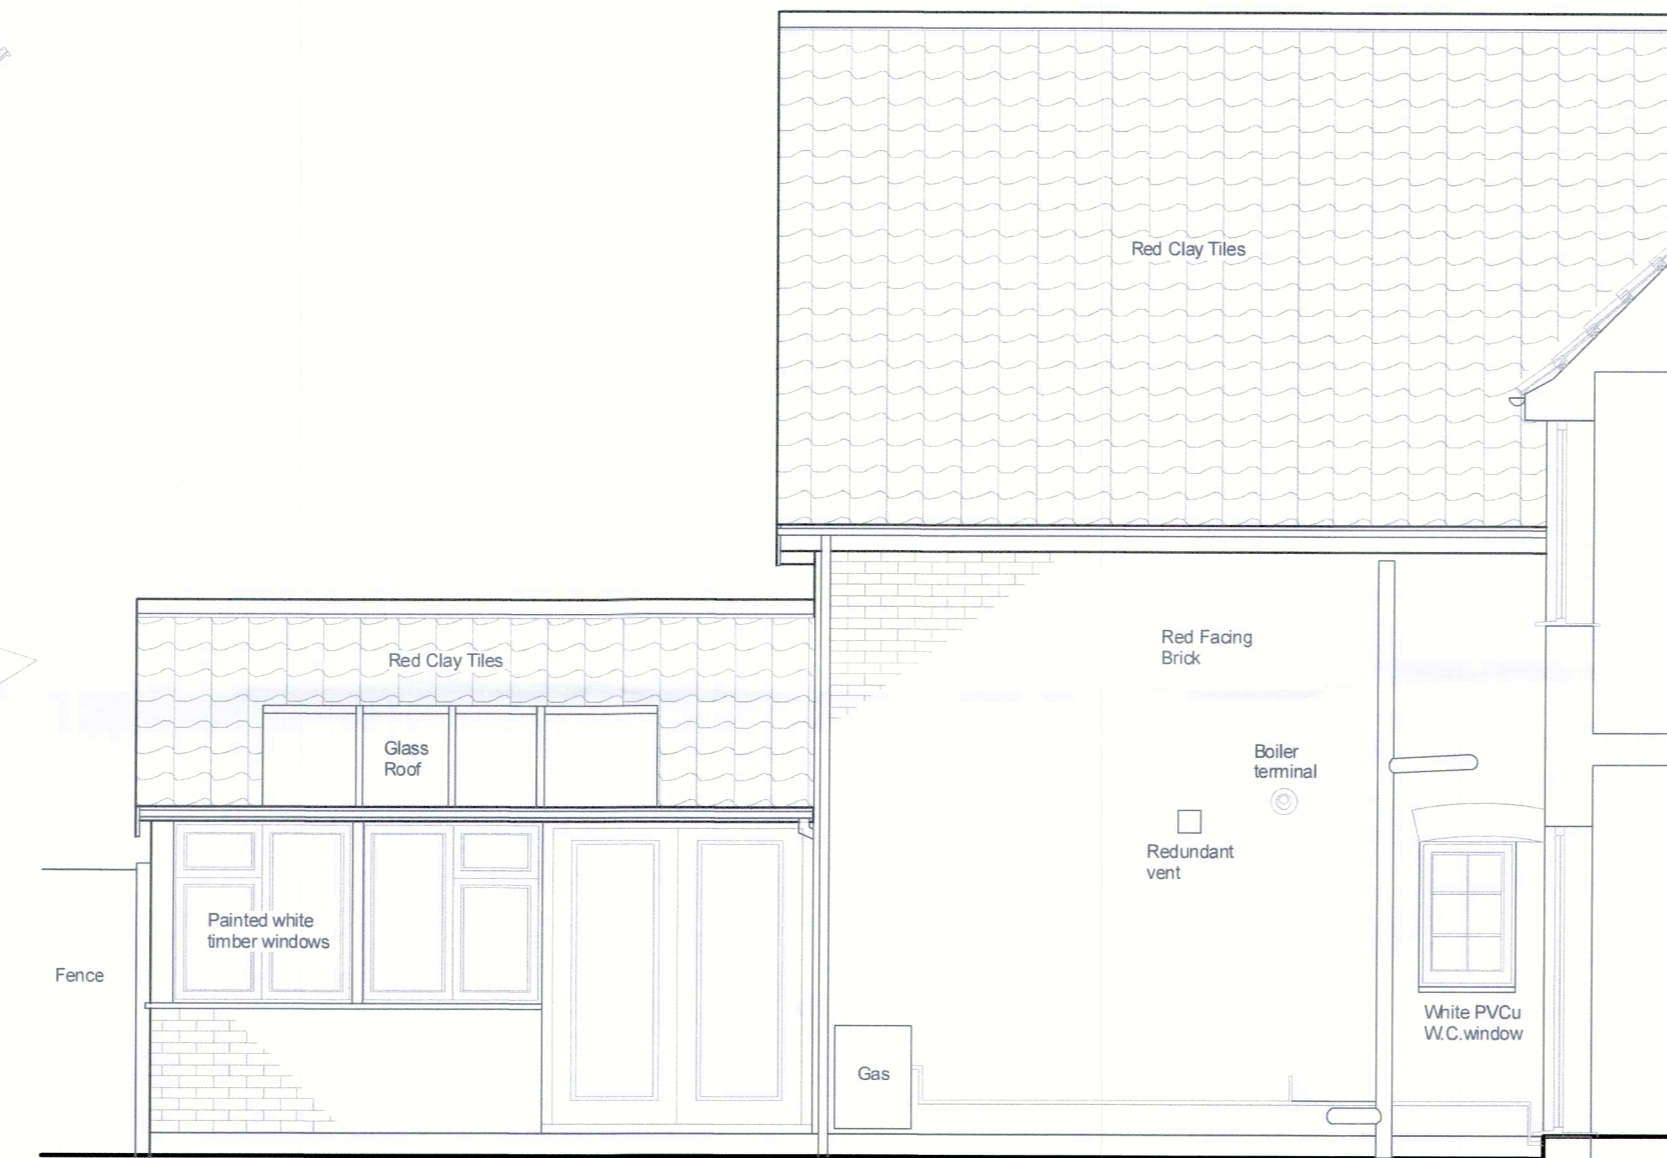


EXISTING SIDE ELEVATION / SECTION

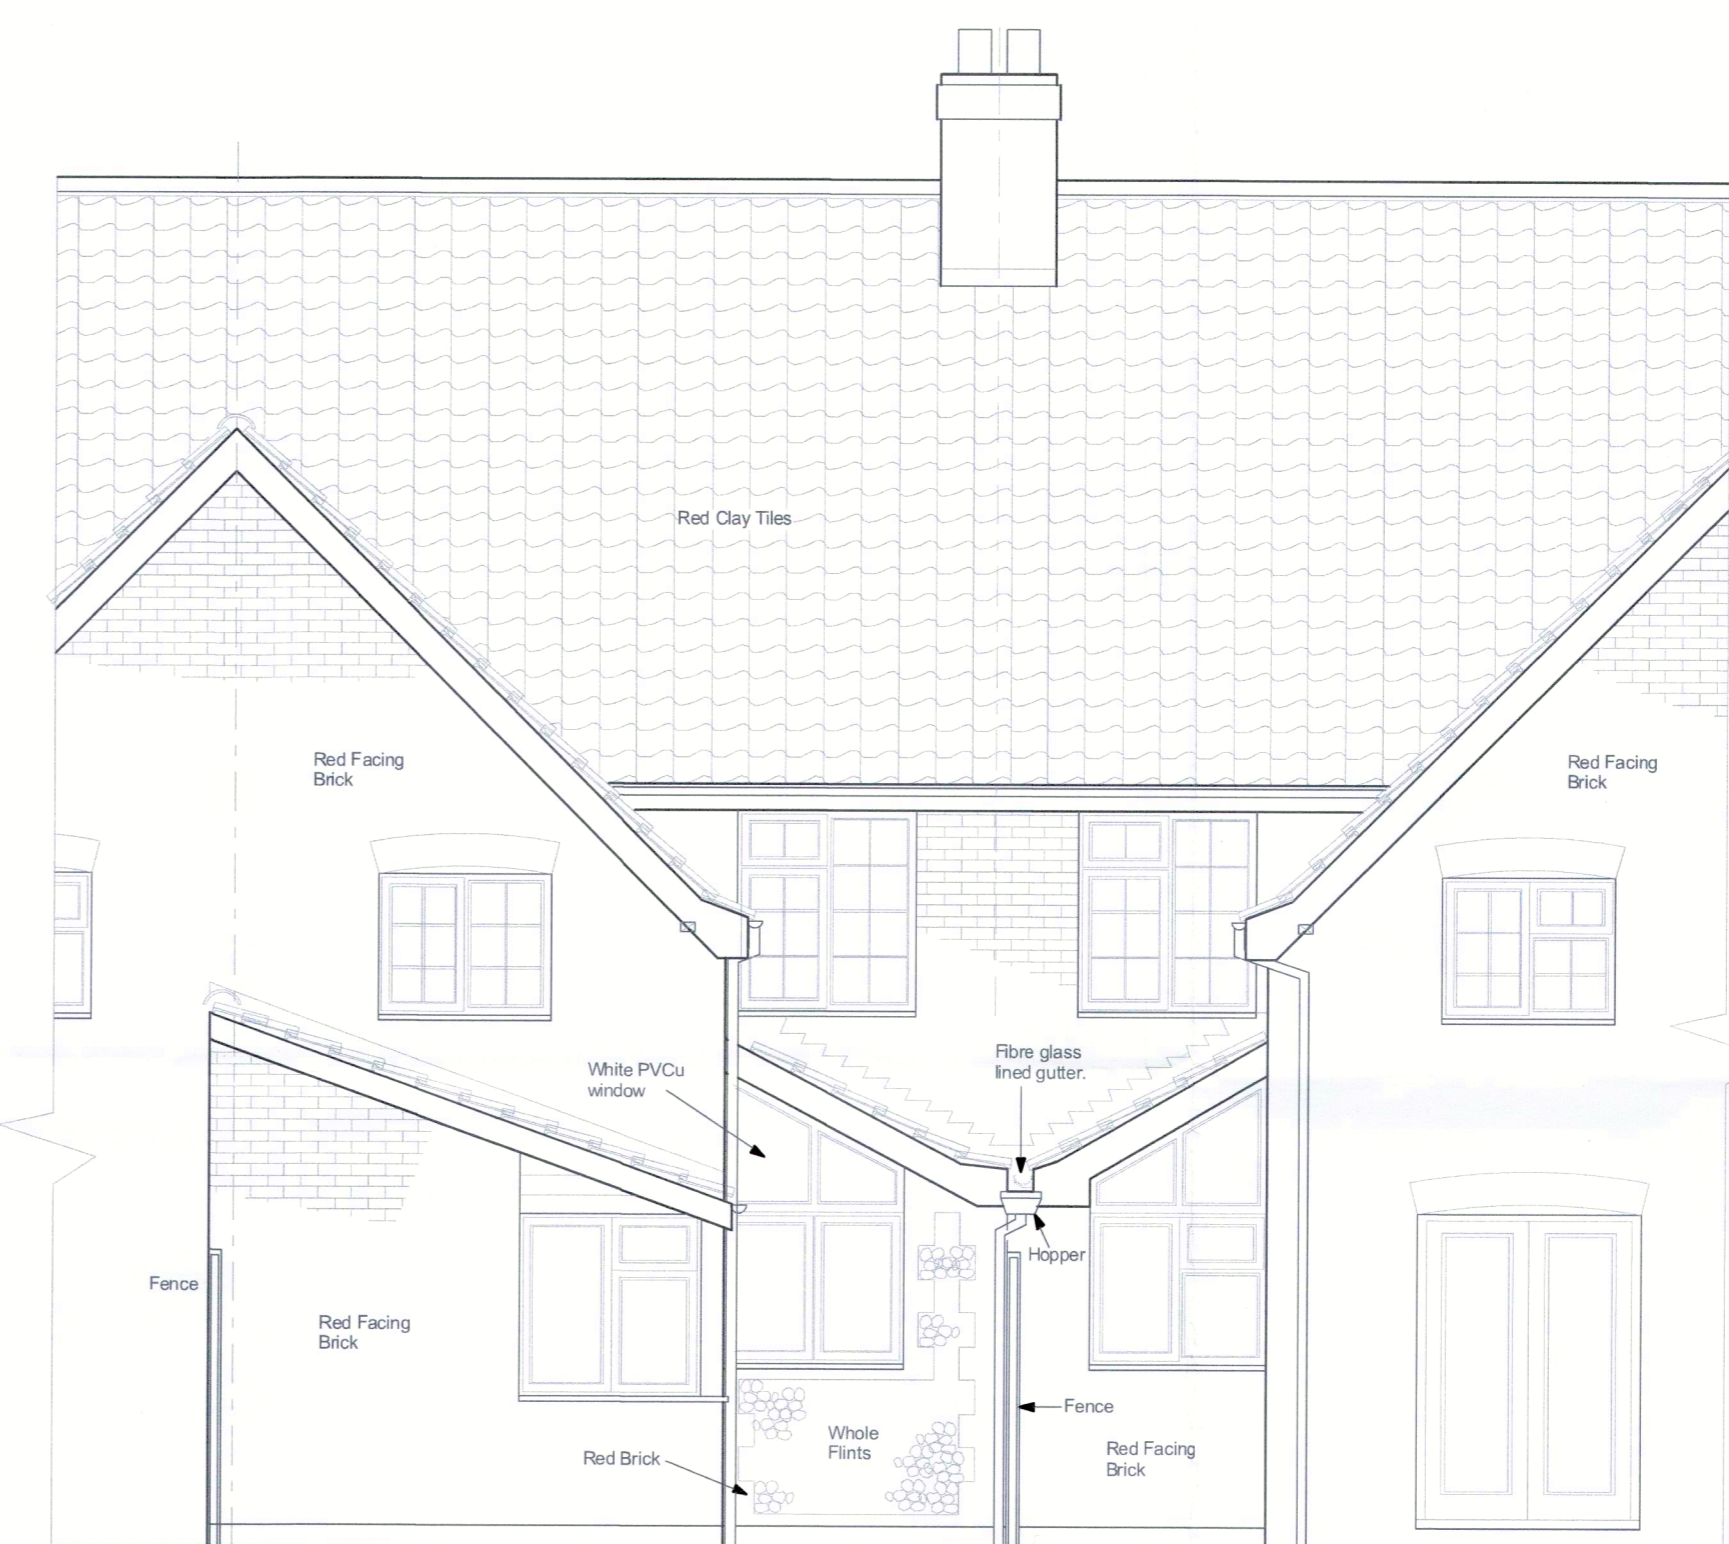


PROPOSED REAR ELEVATION





LOCATION PLAN 1/1250

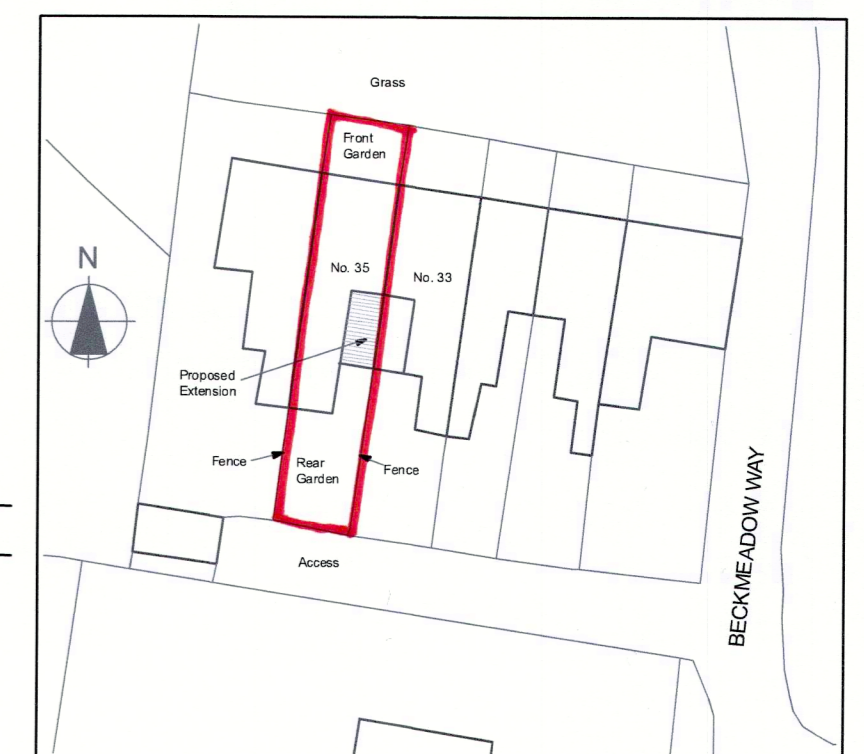


SITE PLAN 1/500

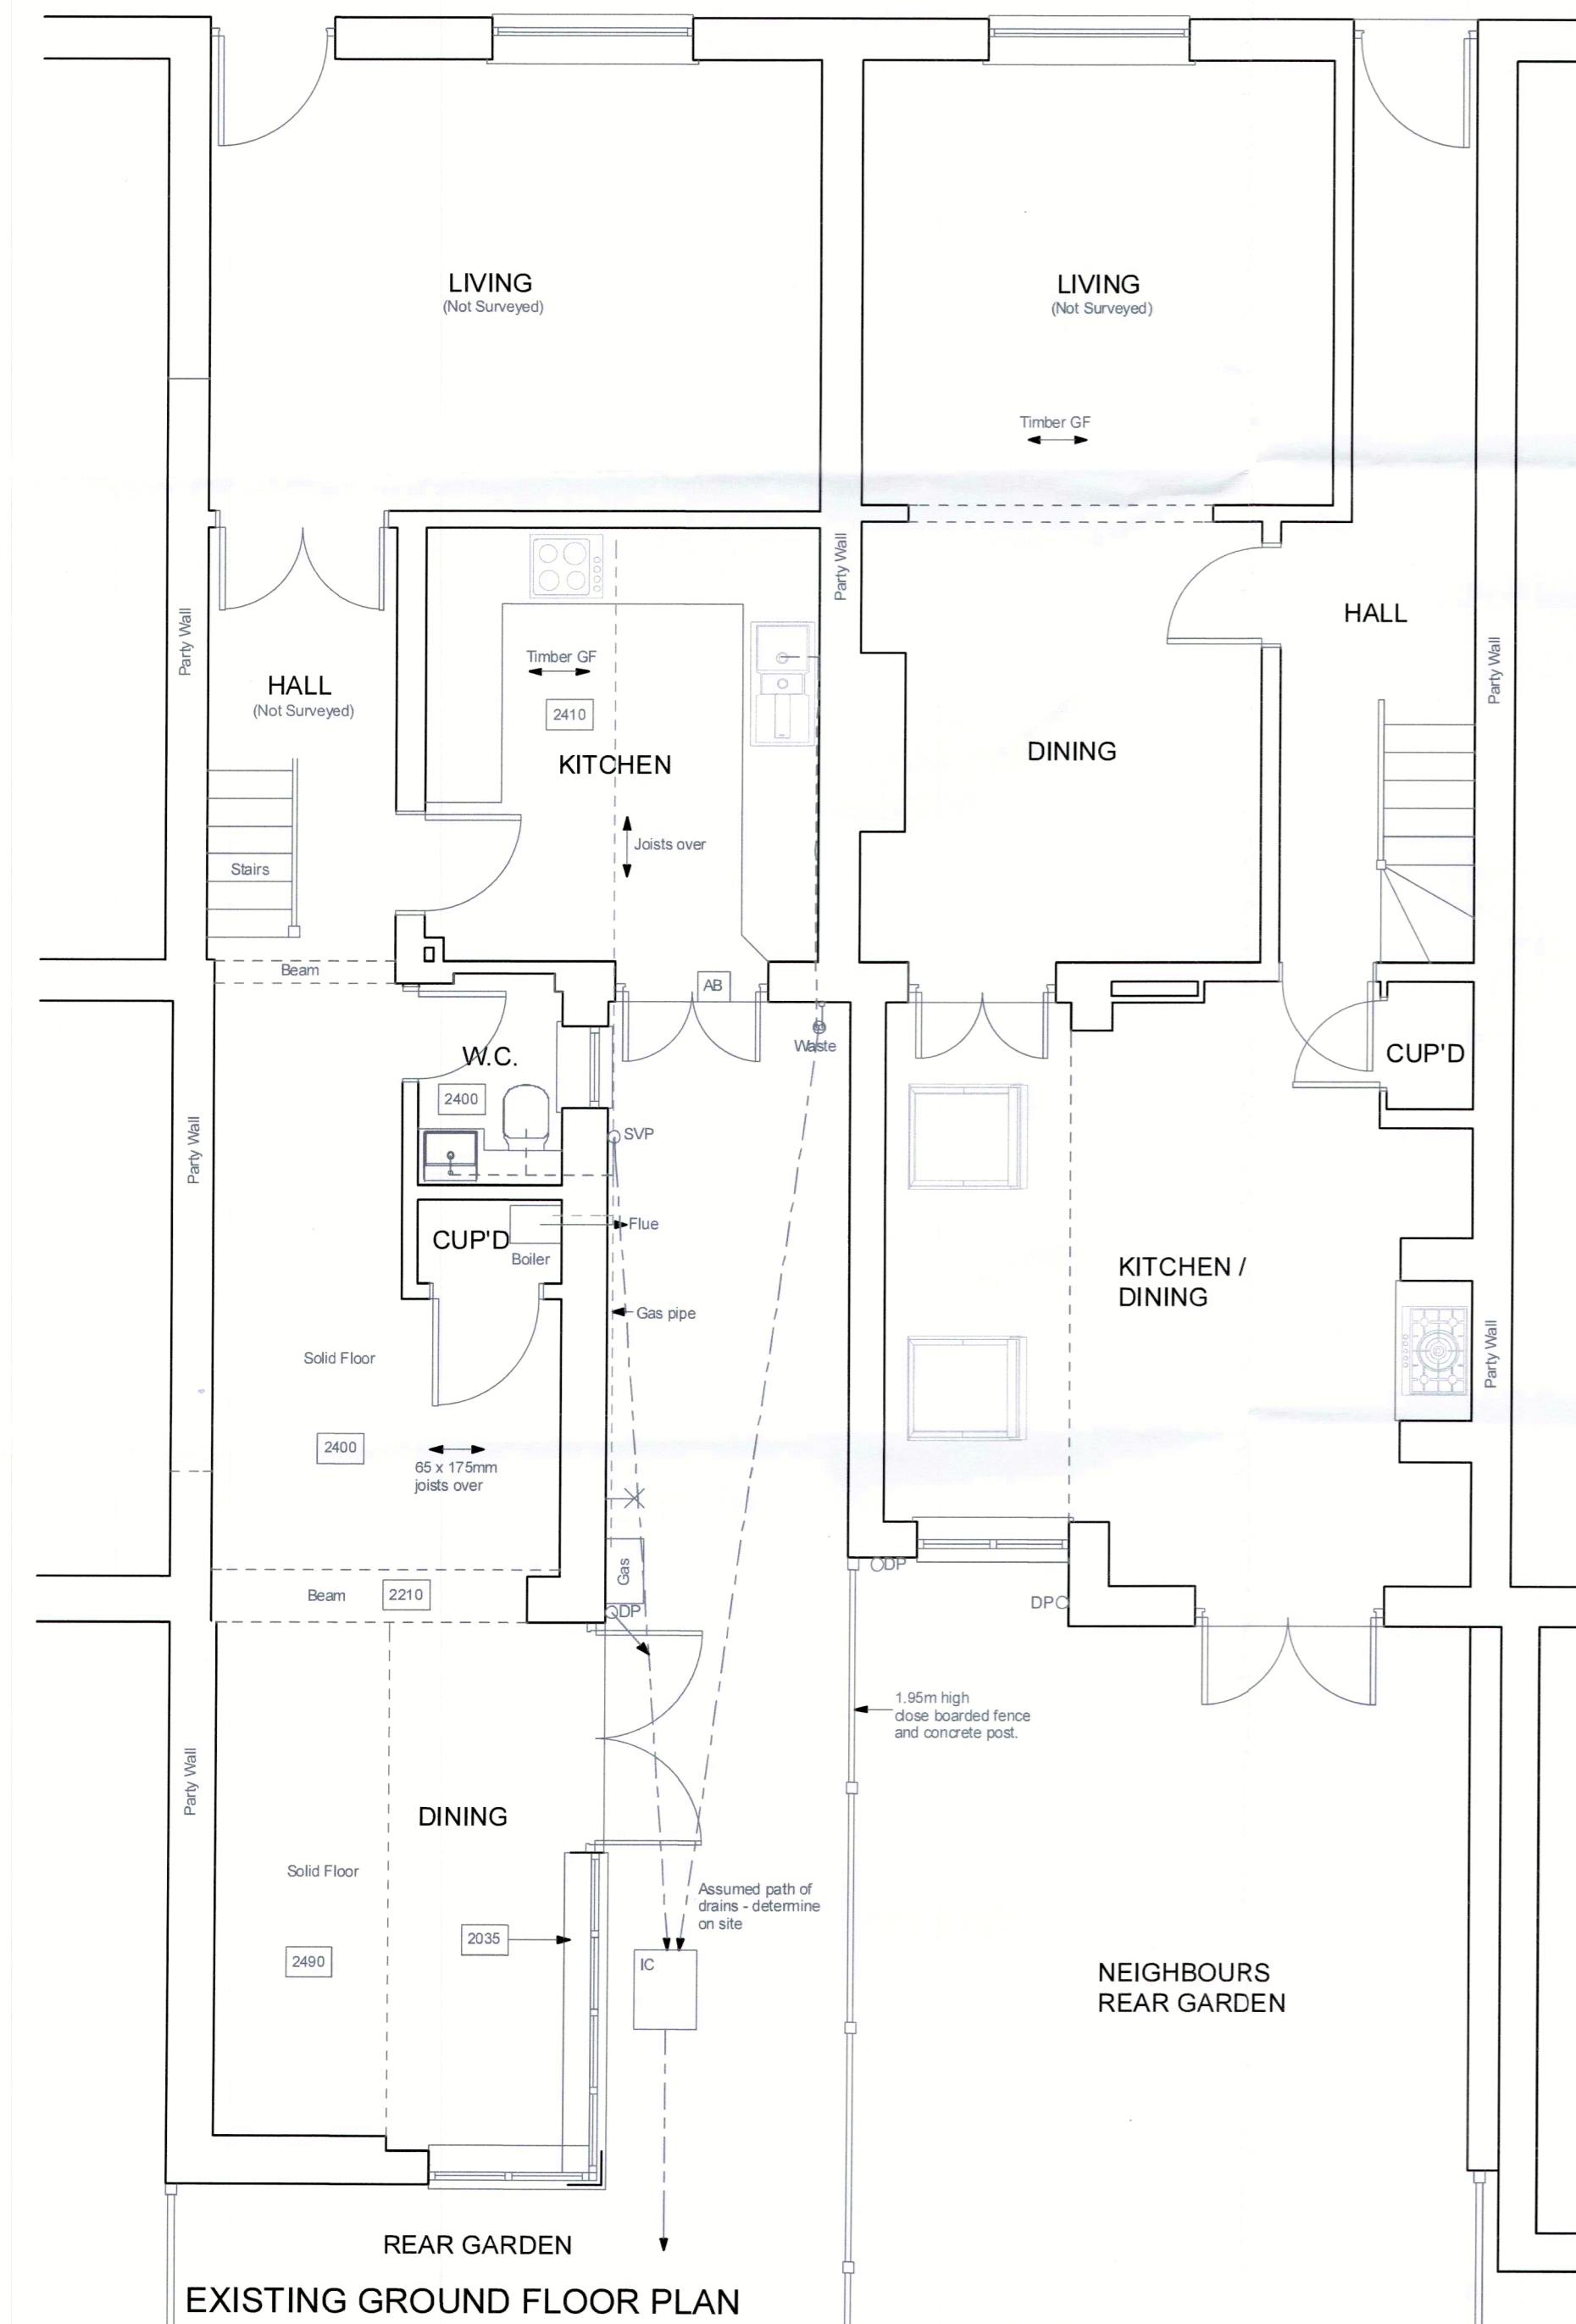

EXISTING GROUND FLOOR PLAN

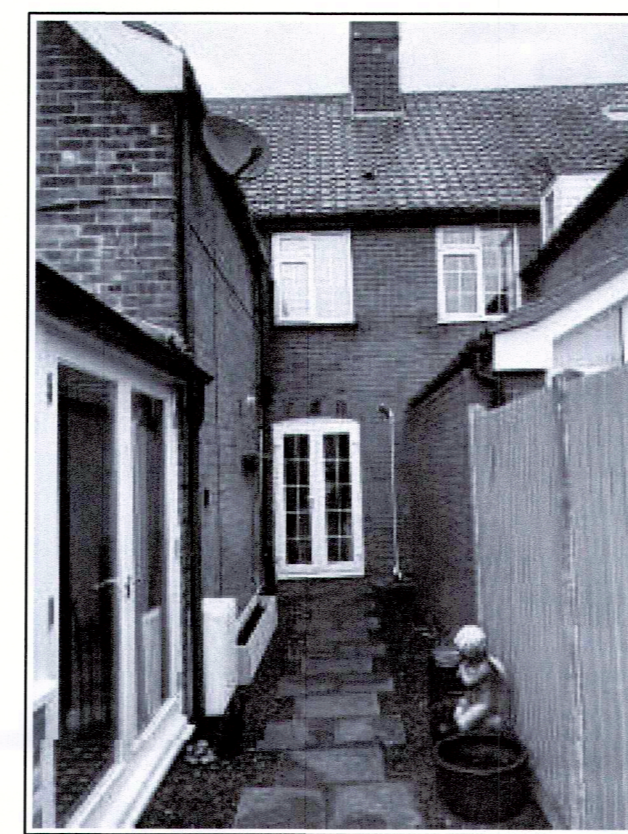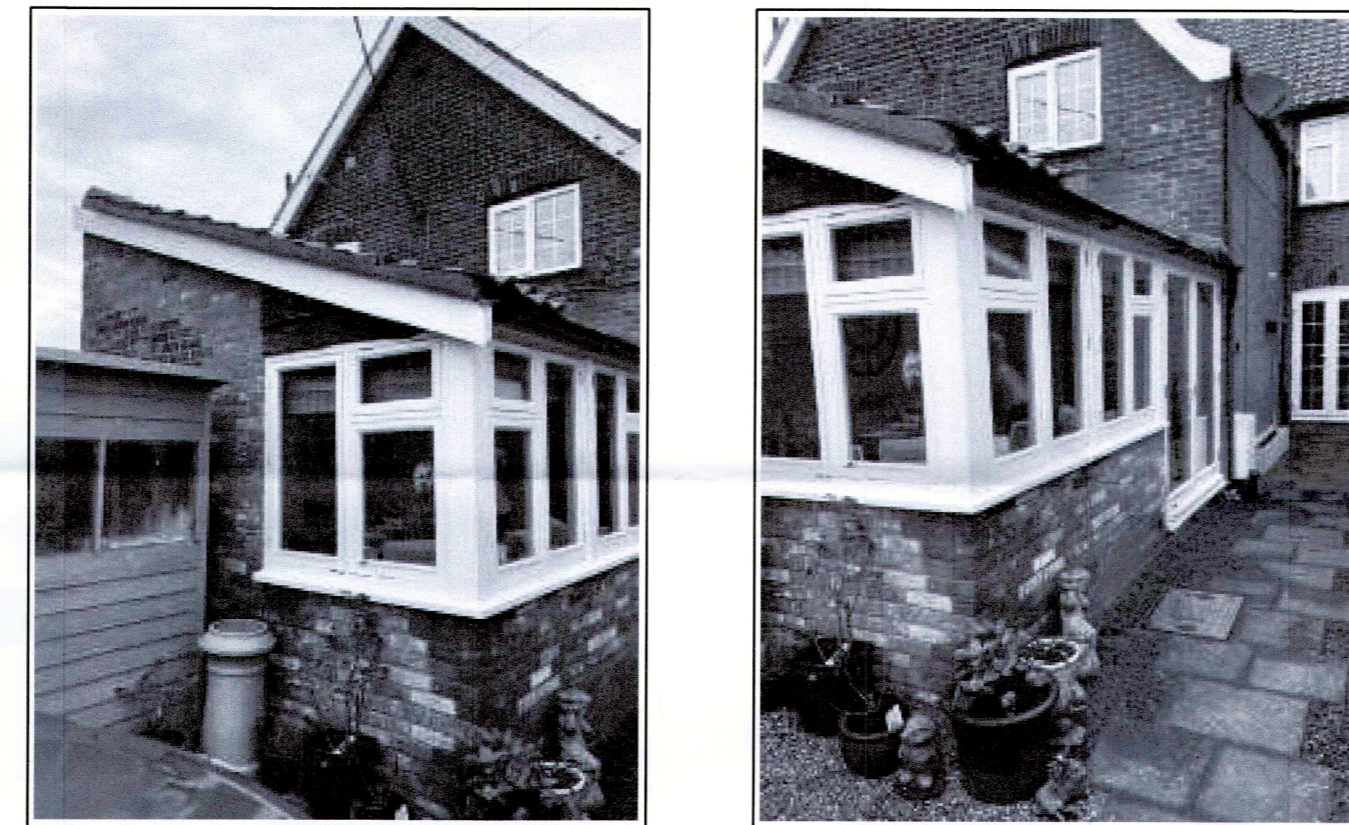

PHOTOS OF EXISTING

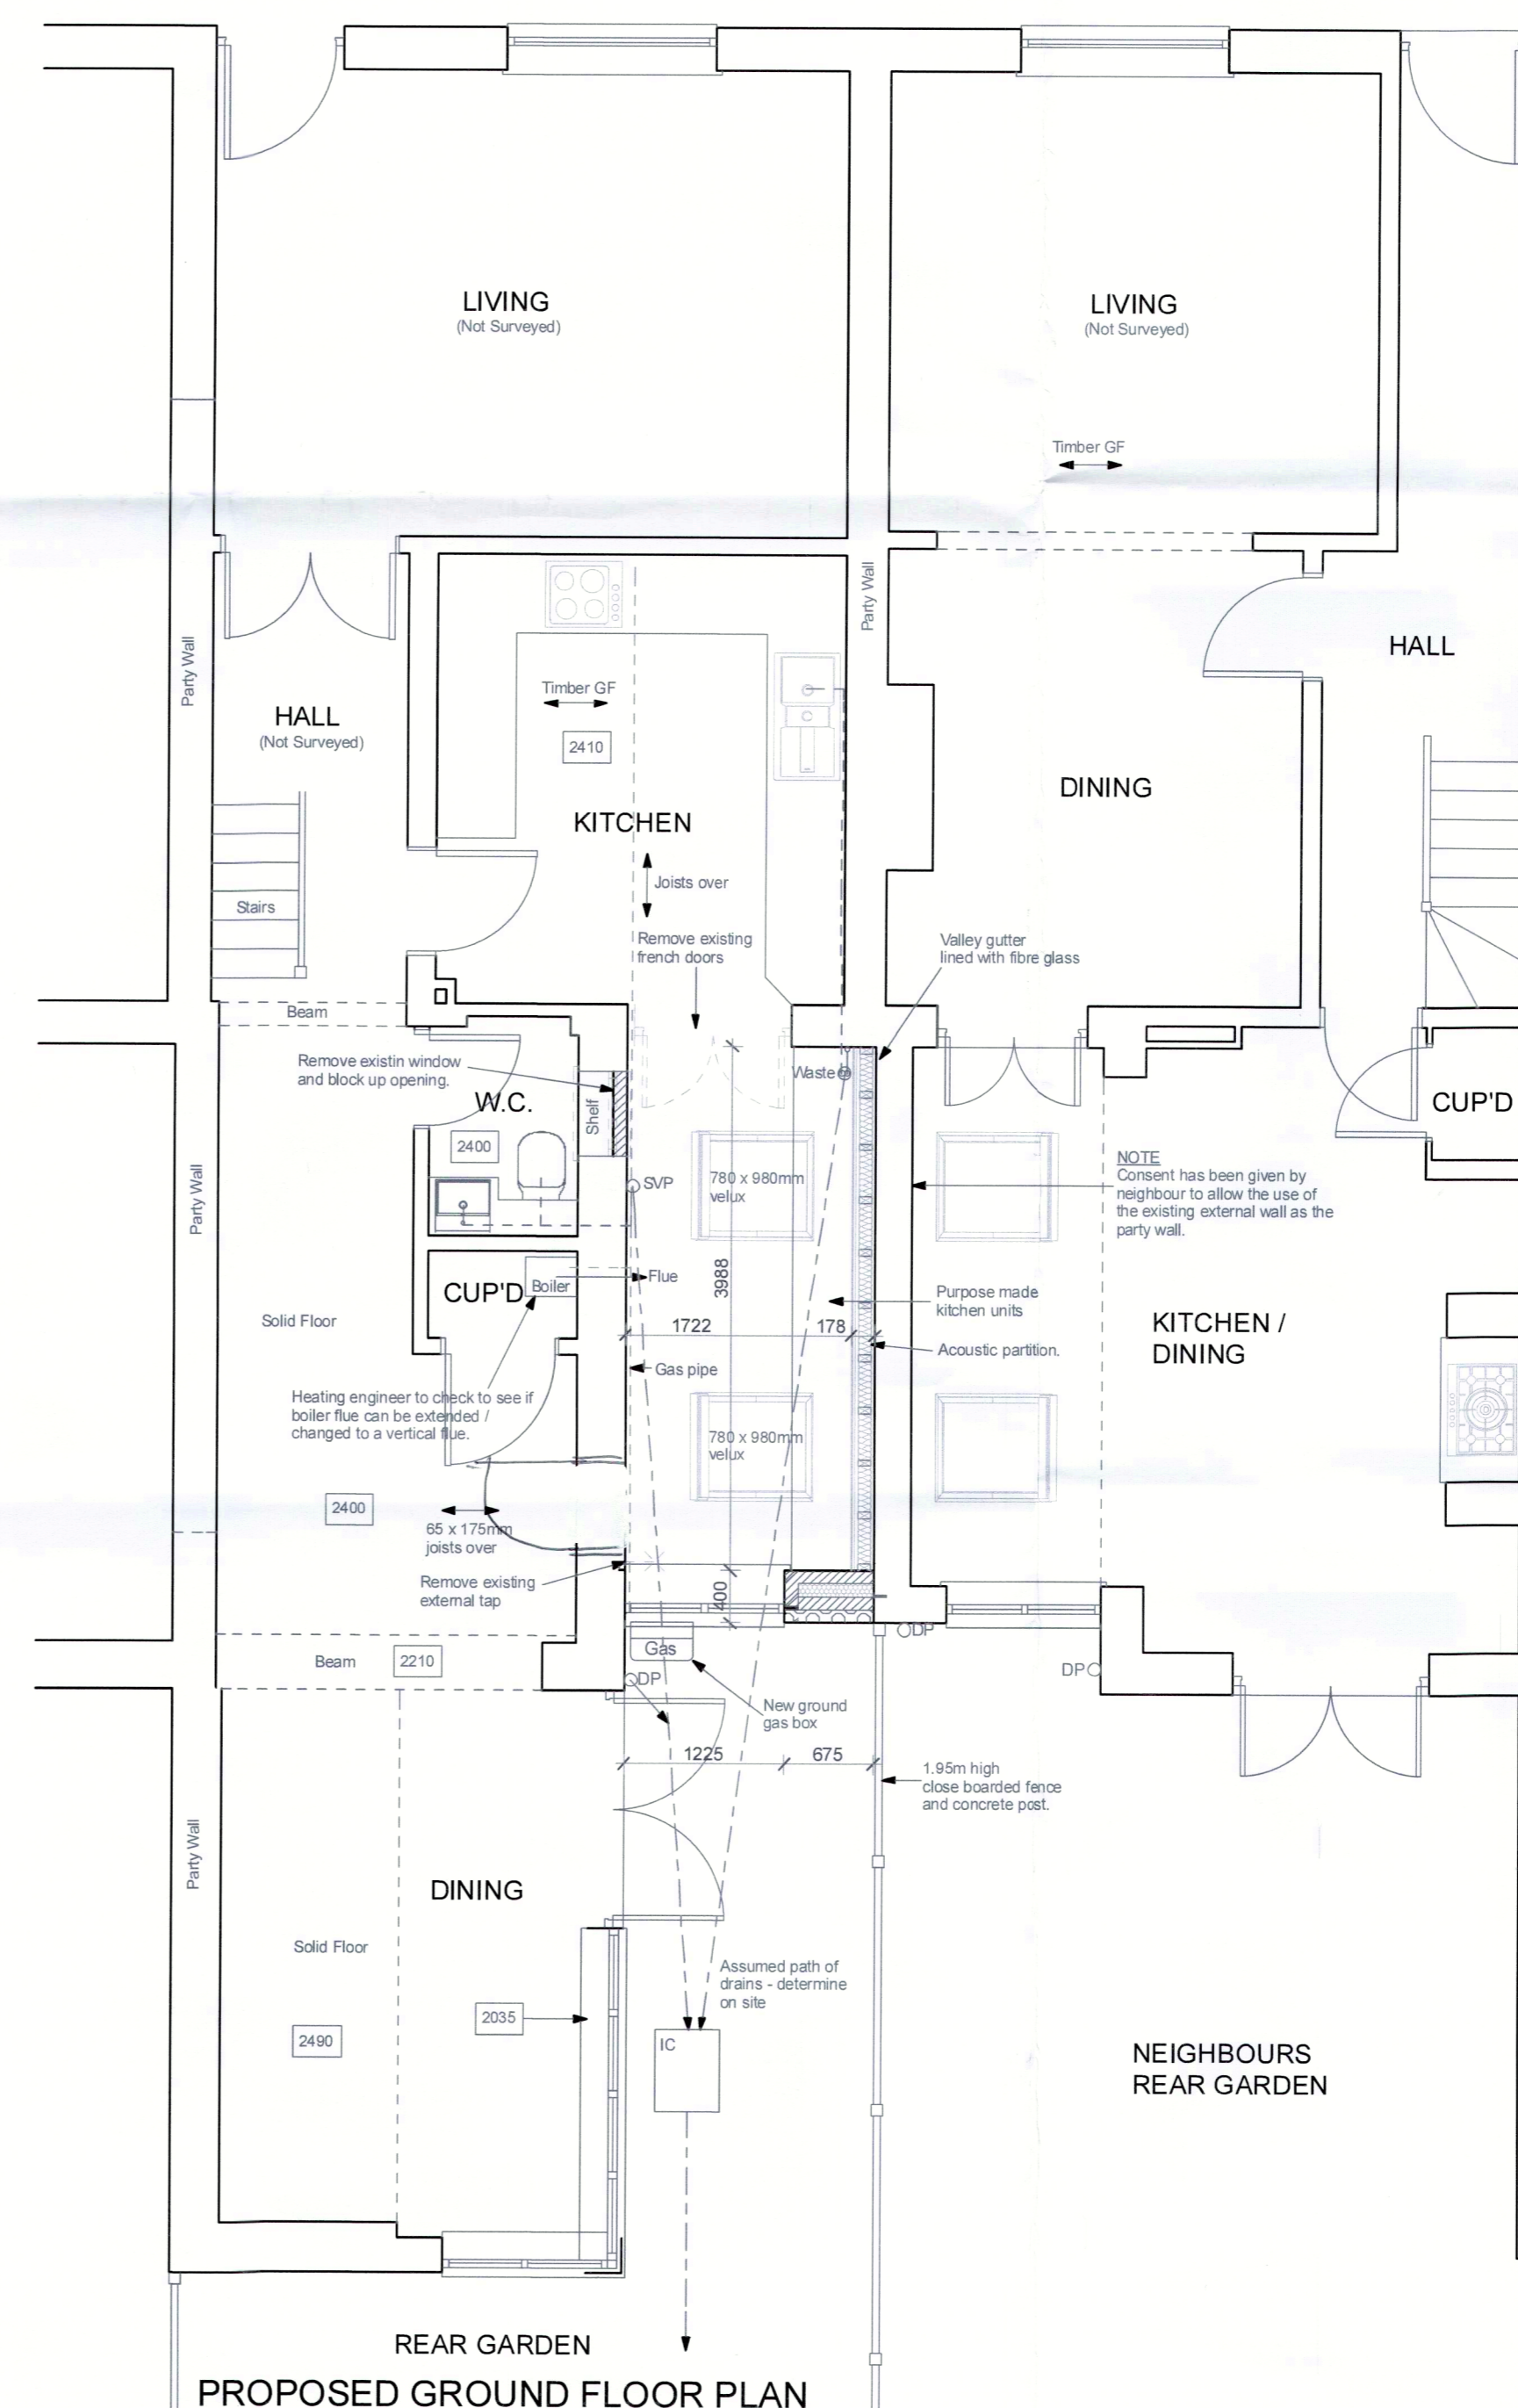

PROPOSED GROUND FLOOR PLAN

Note: All dimensions are to be checked on site and the Architect is to be notified of any discrepancy. Written dimensions are to be followed in preference to scaled dimensions. This drawing is copyright and may not be reproduced without the written consent of the Architects.

Amendment	Date	Rev.

Job Title: PROPOSED REAR EXTENSION AT 35 BECKMEADOW WAY, MUNDESLY, NORFOLK, NR11 8LR.

Client: MRS J SMITH

Draw. Title: EXISTING & PROPOSED PLANS & ELEVATIONS 1/50 LOCATION PLAN 1/1250 SITE PLAN 1/500

Drawn	Job No.	Draw. No.	Rev.
22/11/23	23.11.22	01	