


1 Yarmouth Road, Thorpe-Next-Hadiscoe, NORWICH, nr14 6pu

Proposed Rear Extension

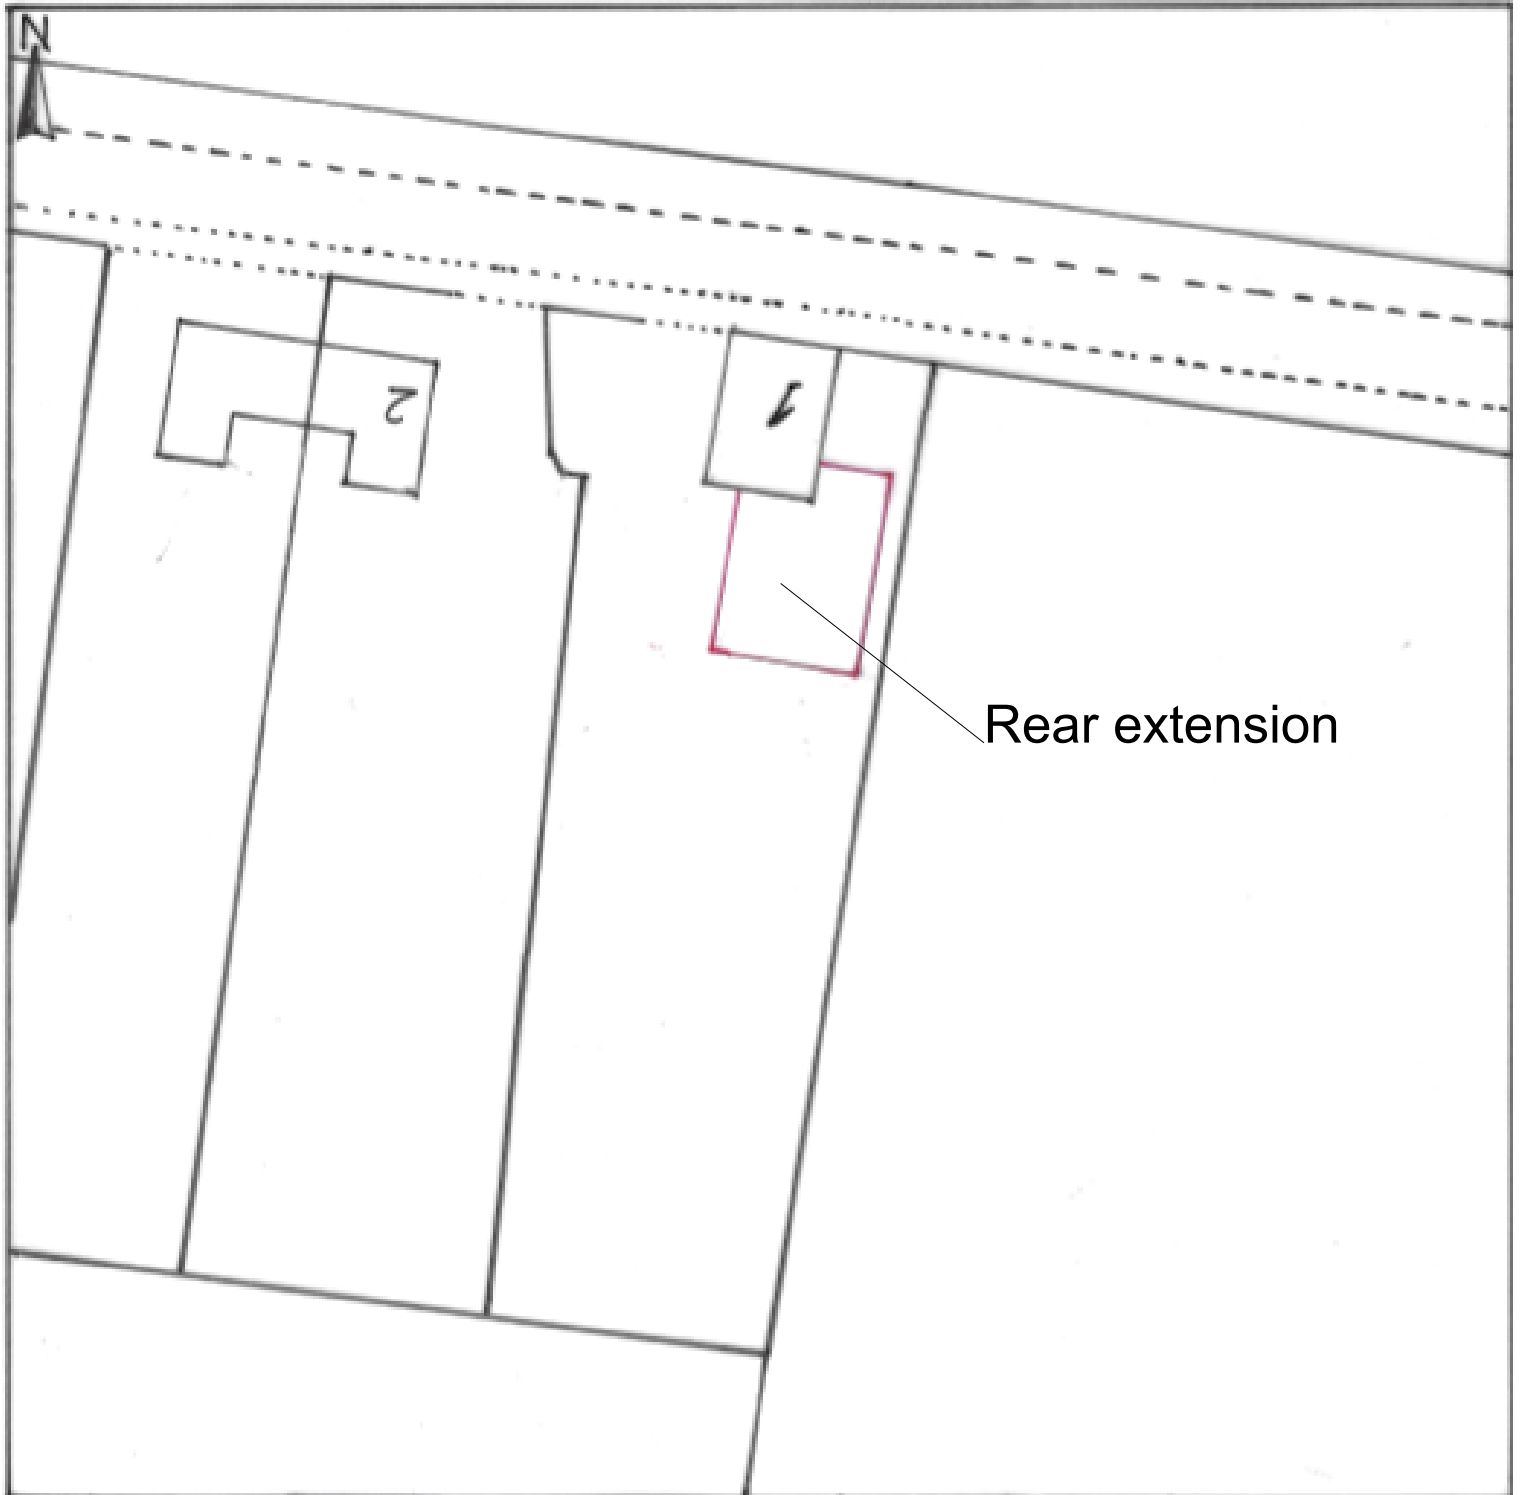

Scale 1:500