



Existing ground floor

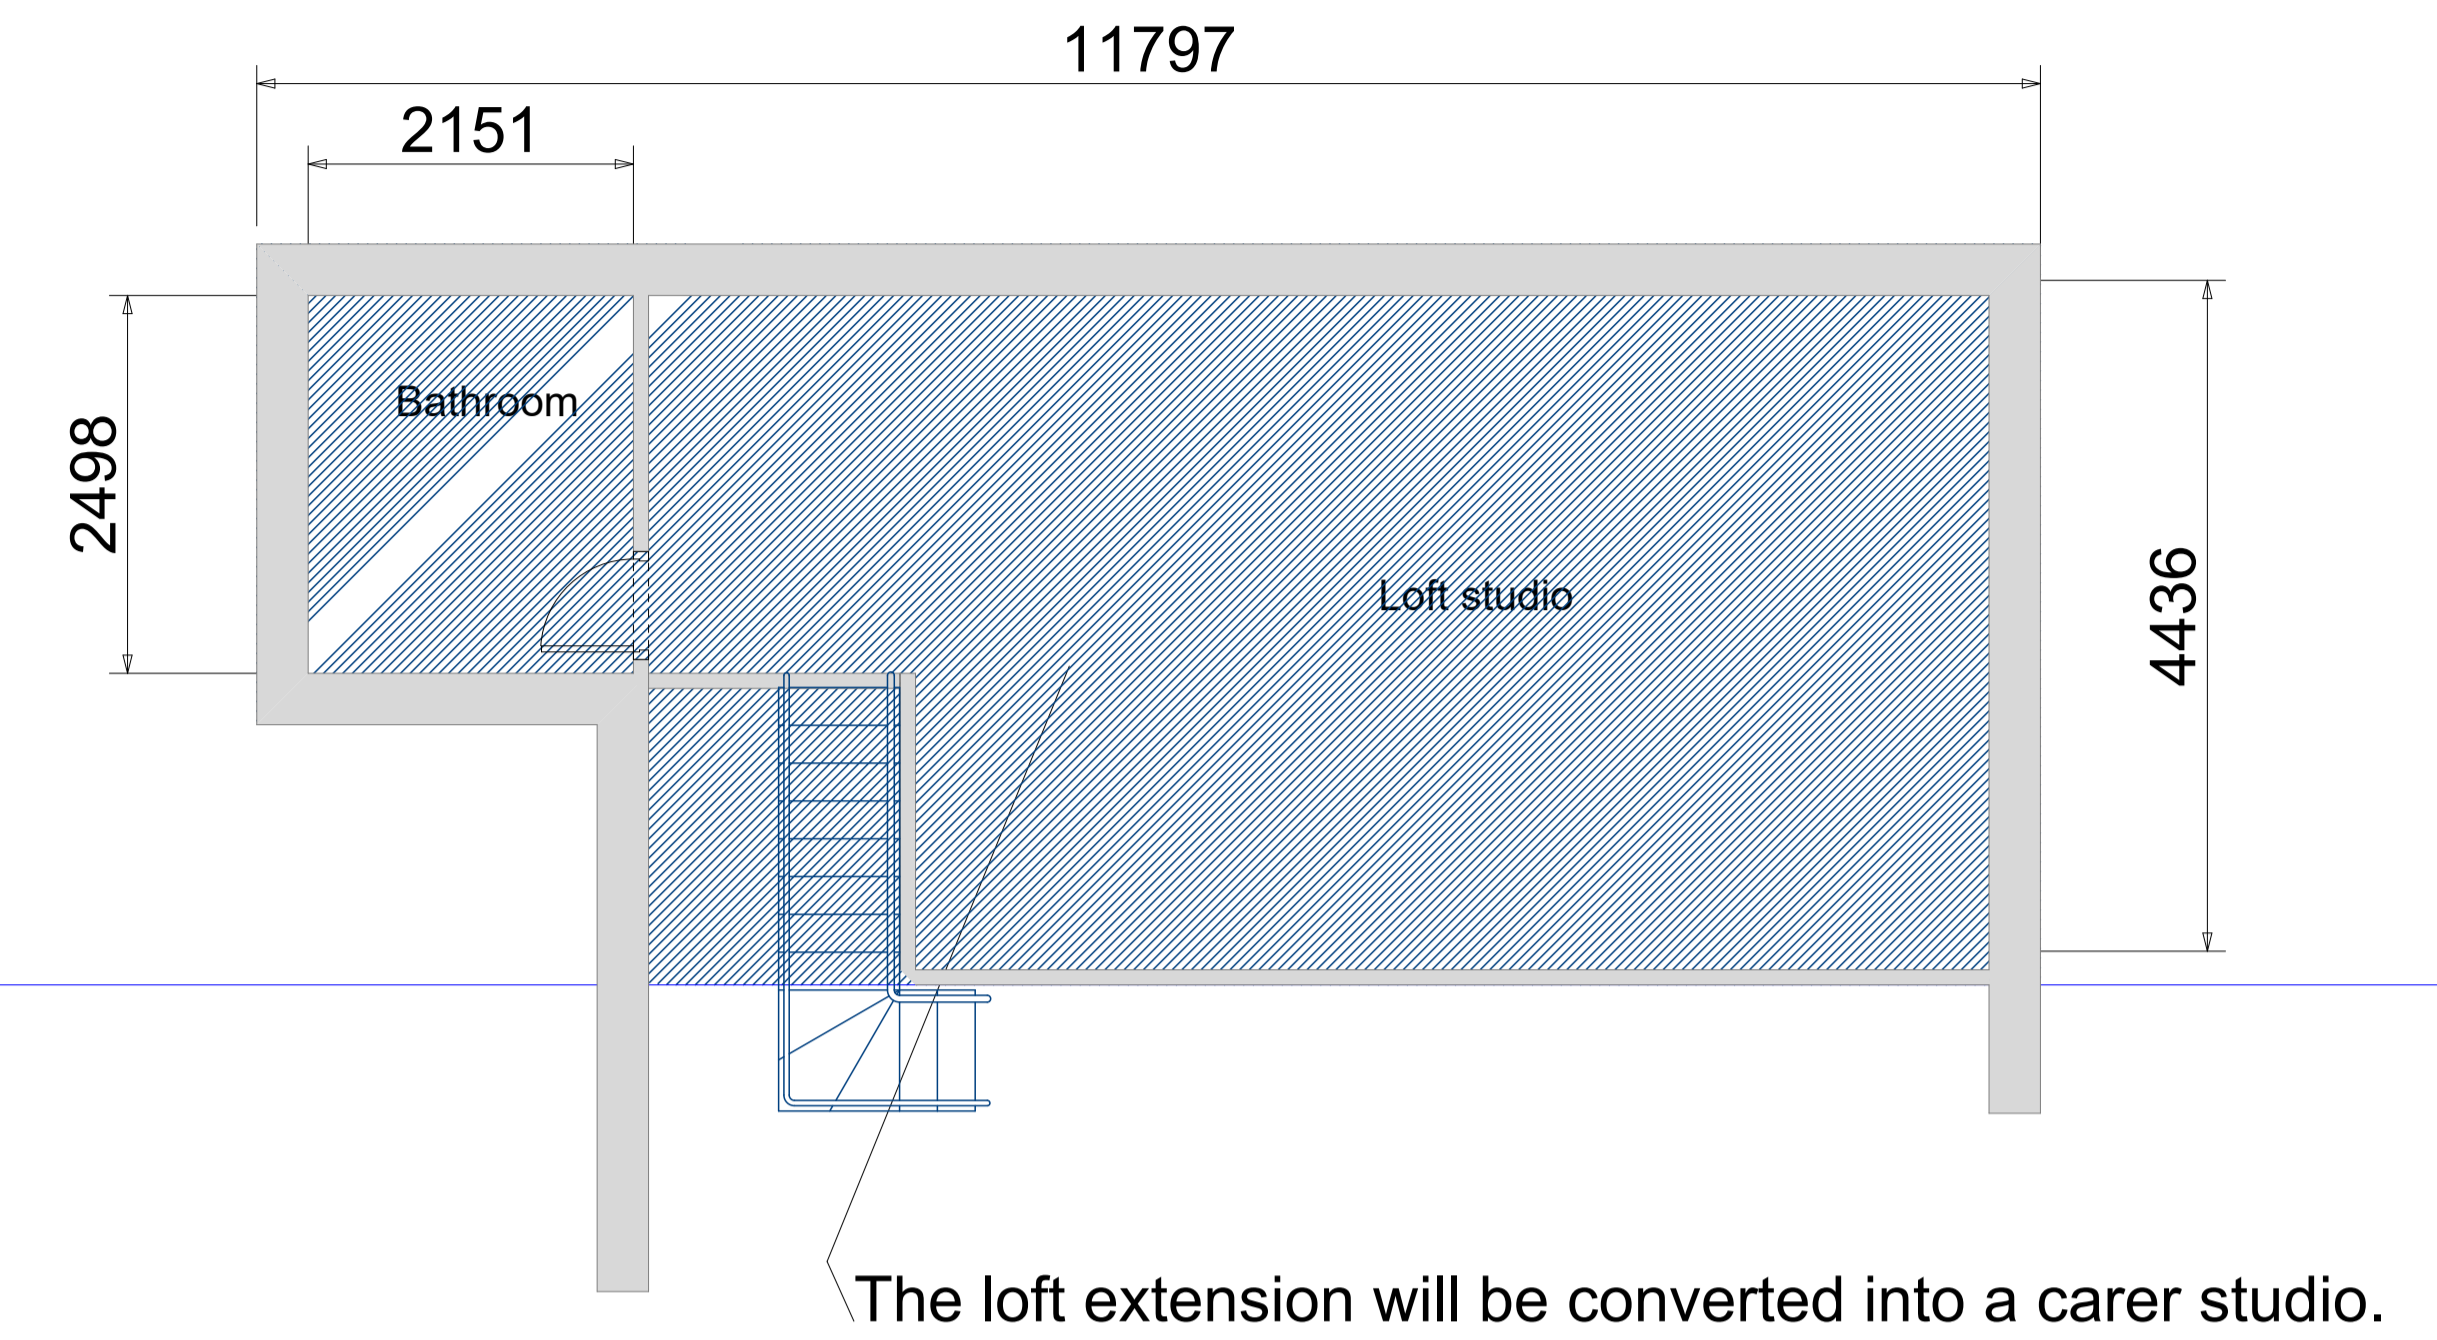

New extension

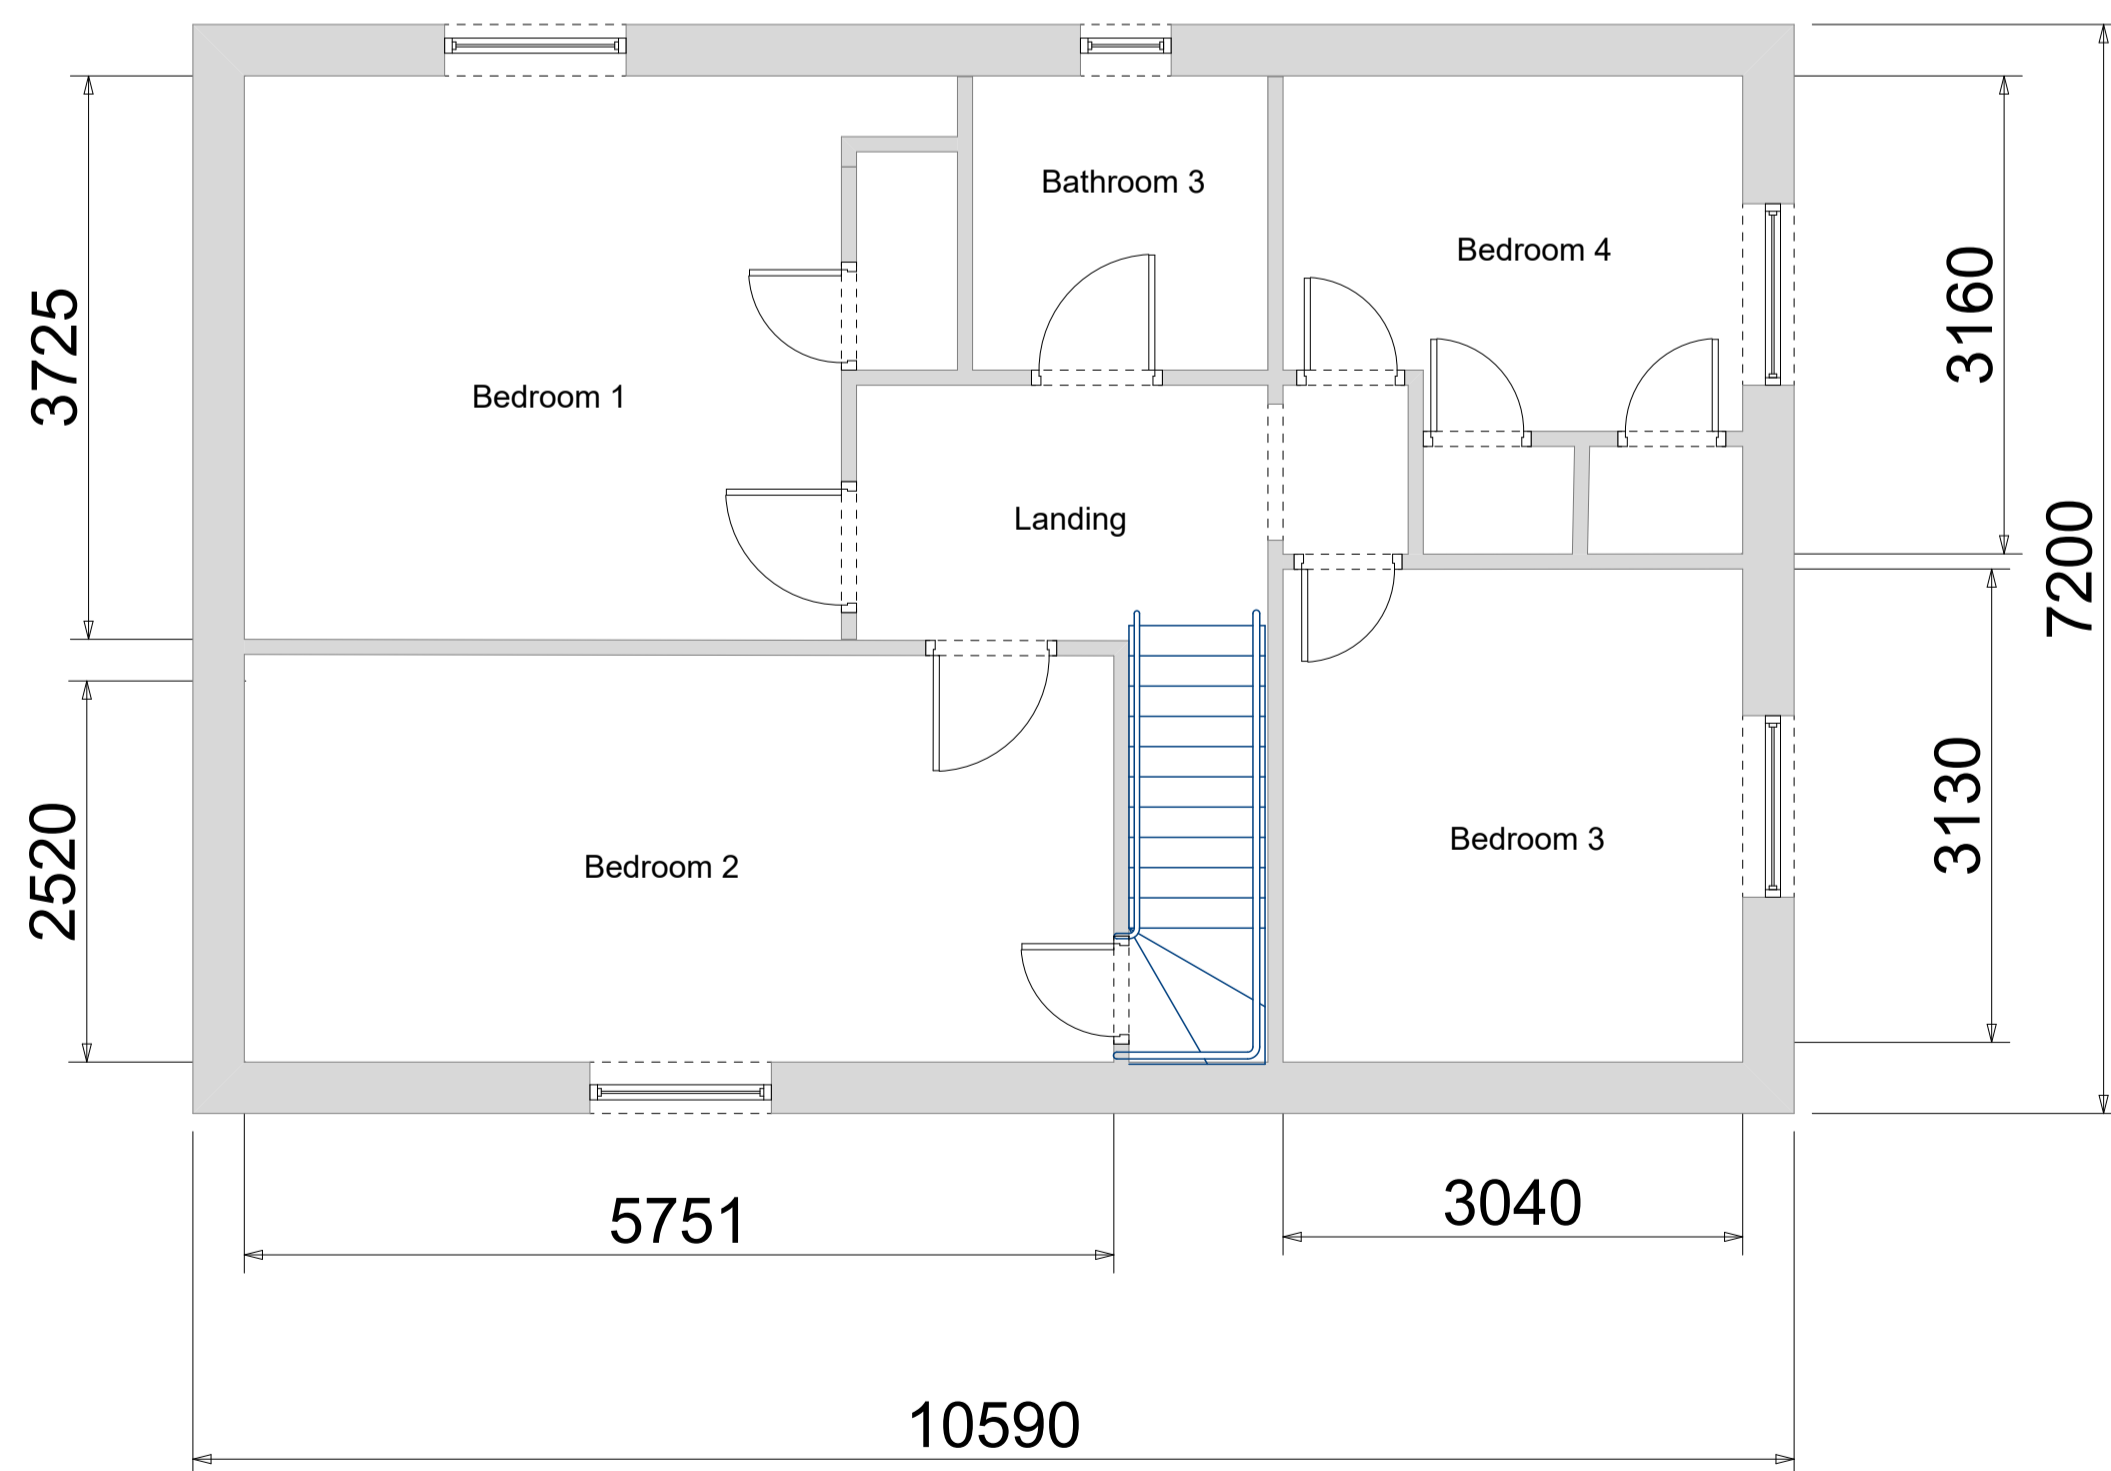

Existing first floor




Cassa Building and Design Ltd

Project  
**Project Description**  
 Alteration and extensions  
 1 Yarmouth Road, NR14 6PU

Client  
 Mrs. Julie Southgate

Drawing No.  
**Number**

Date Month Year  
 Drawn by Name  
 Scale 1:50  
 Checked by Name

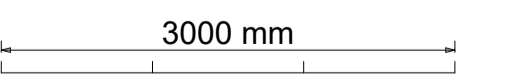Page Size - A1 

53 Cunningham Road, Norwich  
 NR5 8HH; 07587 579 070  
 office@cassabuildinganddesign.com