


Do not scale from this drawing.
 This drawing may not be based on an accurate survey.
 DMR do not accept responsibility for dimensions taken from this drawing.

The Contractor is to check all building and site dimensions prior to construction or production. All discrepancies and omissions on site must be reported to DMR for comment or approval prior to commencing works.


This drawing is to be read and checked in conjunction with engineer's and other specialist drawings & specifications.

The drawing and the works depicted are the copyright of this practice and may not be reproduced except by written permission.

REV	DATE	DESCRIPTION	BY	CHKD
-----	------	-------------	----	------

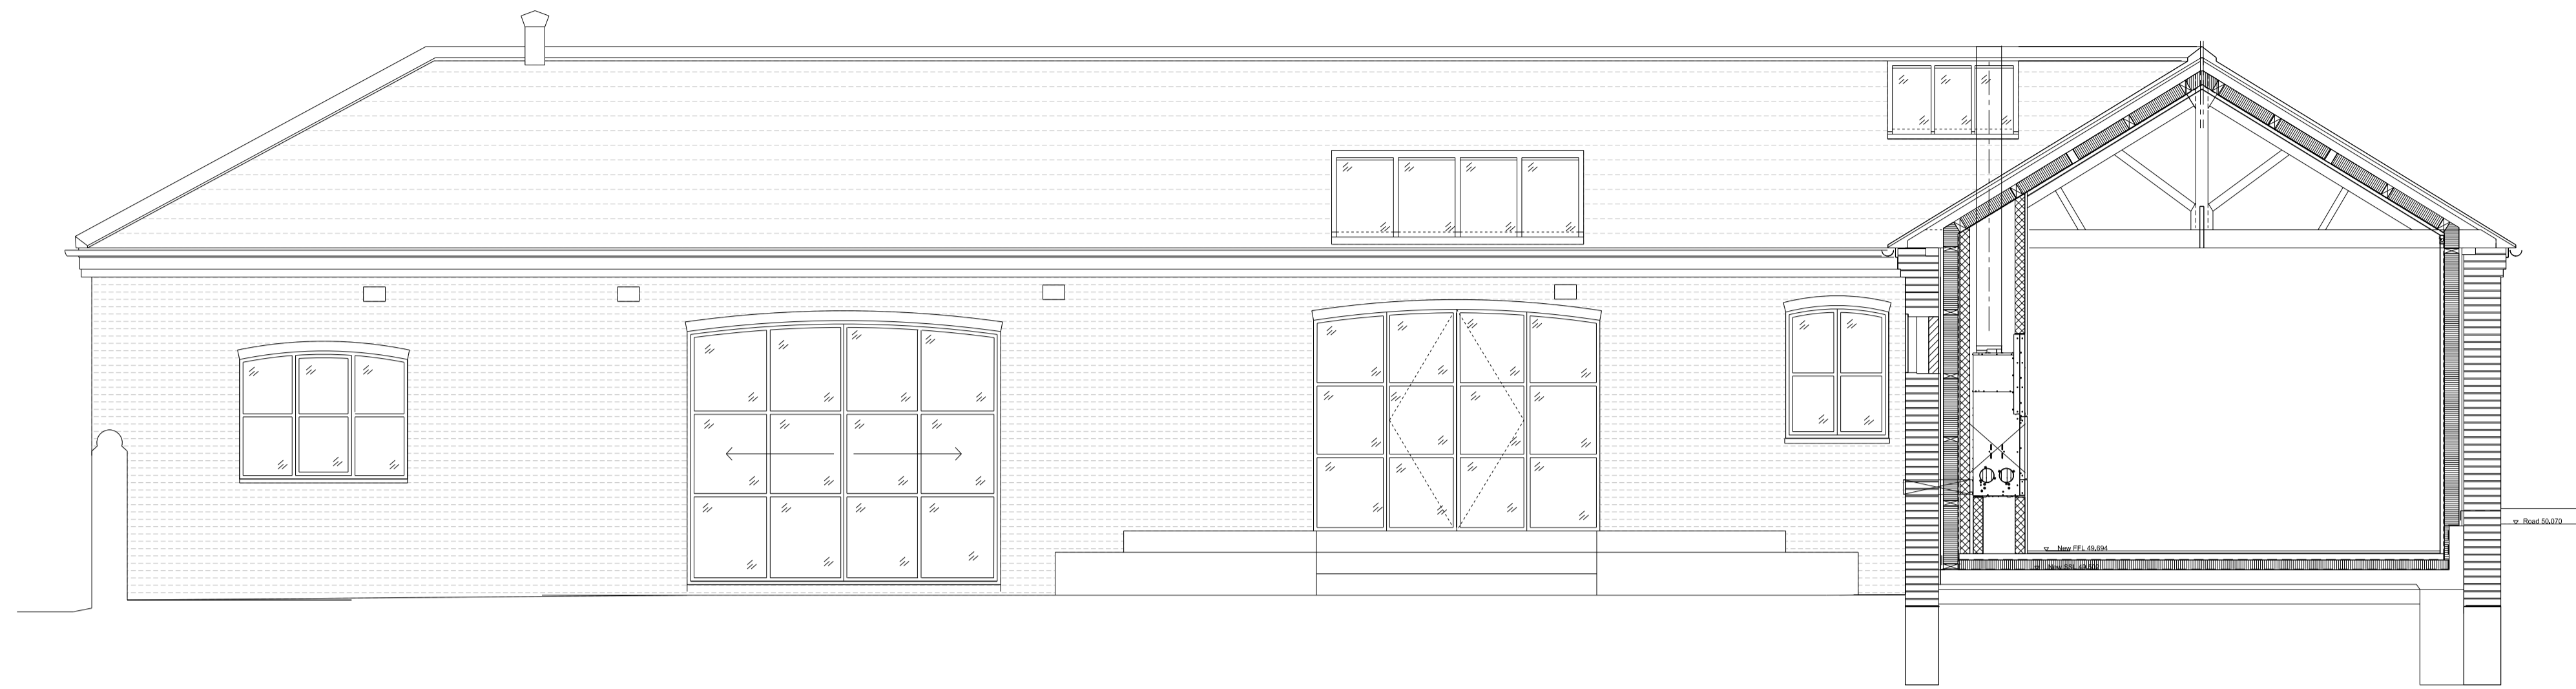

EXISTING SECTION BB
 1:50 @ A1

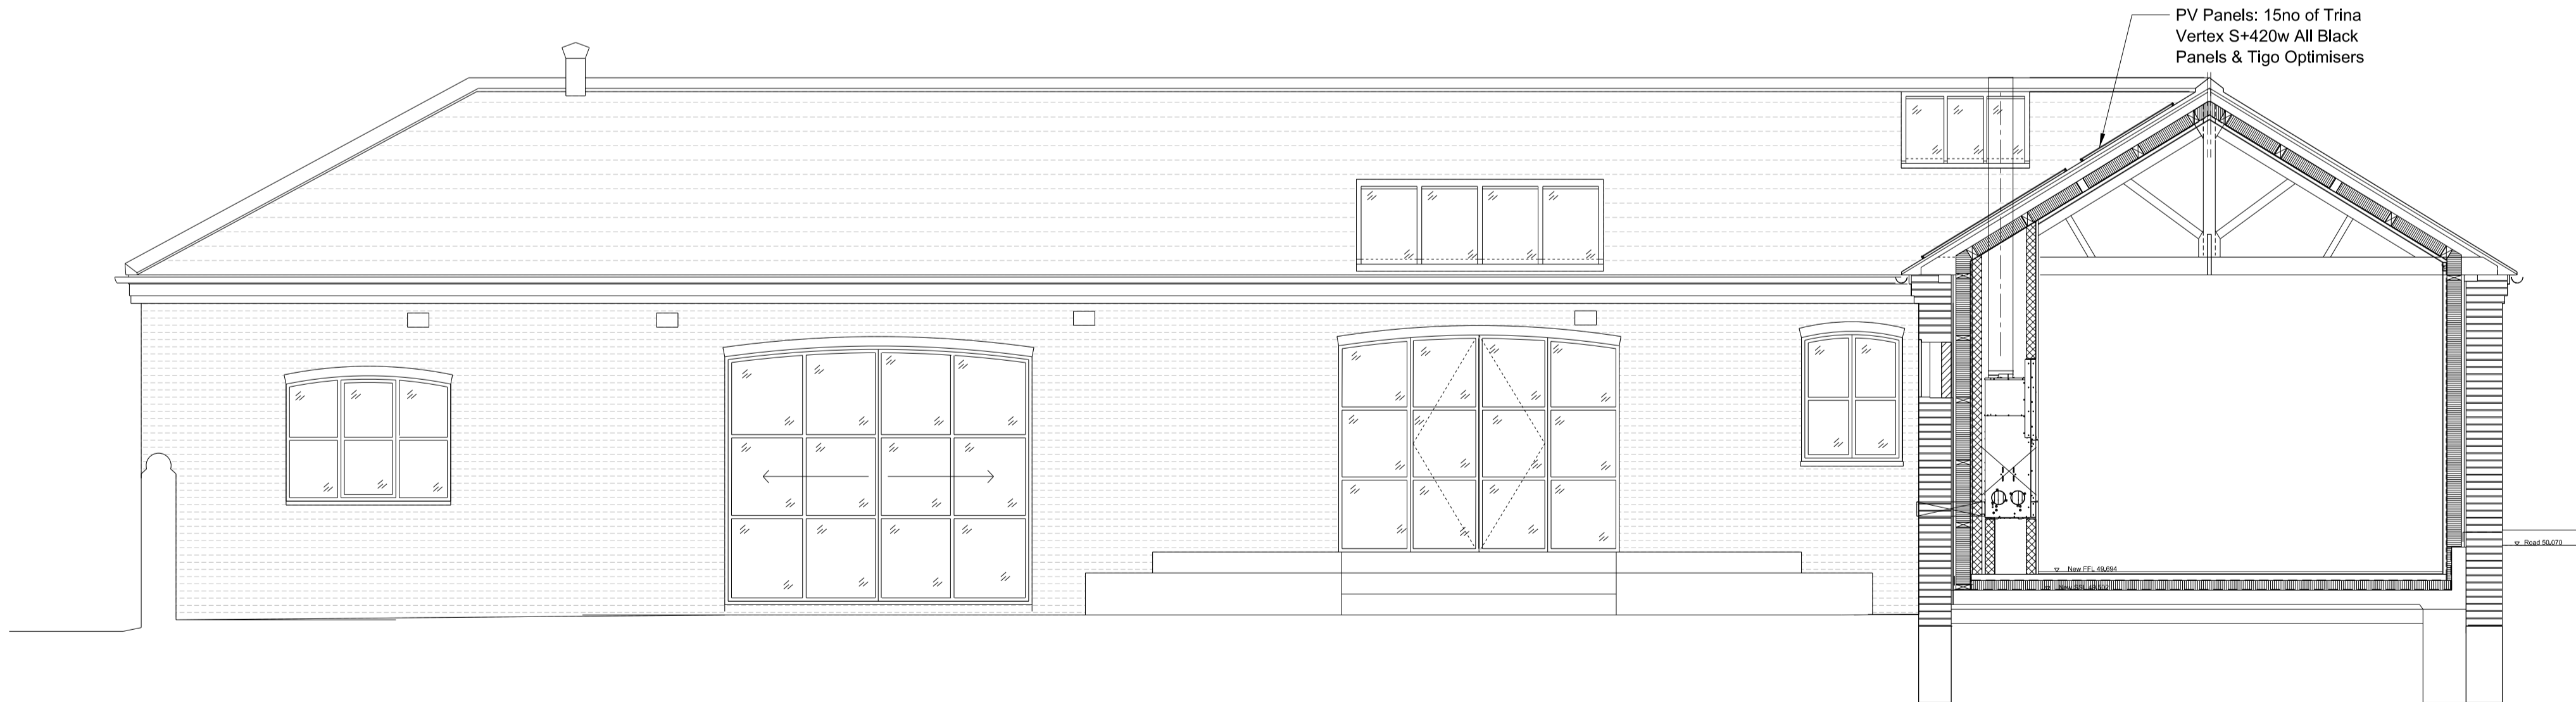

PROPOSED SECTION BB
 1:50 @ A1



de
matos
ryan

99-100 Turnmill Street
 London EC1M 5QP
 T 020 7336 0100
 mail@dematosryan.co.uk

PROJECT NAME
 THE CARRIAGE HOUSE
 26 THE STREET
 BURGH NEXT AYLSHAM
 NORFOLK NR11 6TP

TITLE
 EXISTING & PROPOSED
 EAST COURTYARD
 ELEVATIONS & SECTION BB

SCALE	DATE	BY	CHECKED
1:50 @A1	25.10.23	MRK	AMR
1:100 @A3			

STATUS
 PLANNING

DOCUMENT No.	REV
673_A_DRW_03_012	PL2