

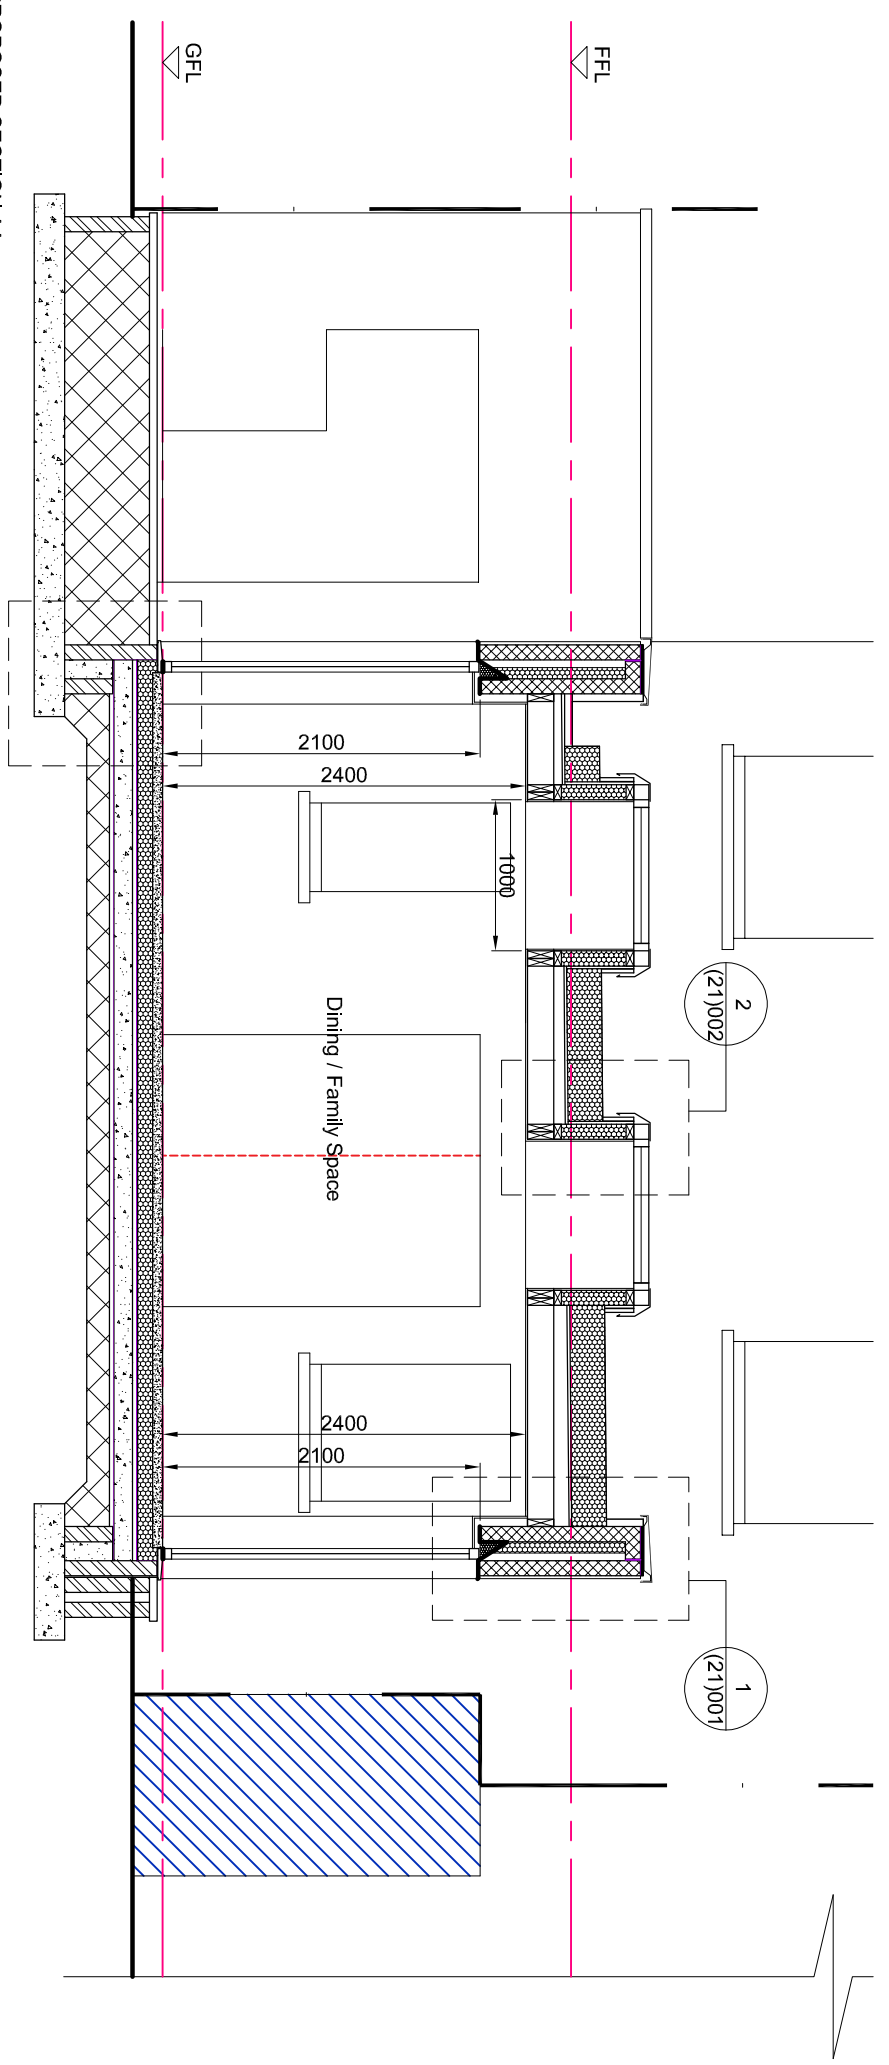


1 - PROPOSED SECTION AA
Scale: 1:50 @ A3

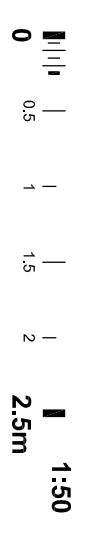

2 - PROPOSED SECTION BB
Scale: 1:50 @ A3

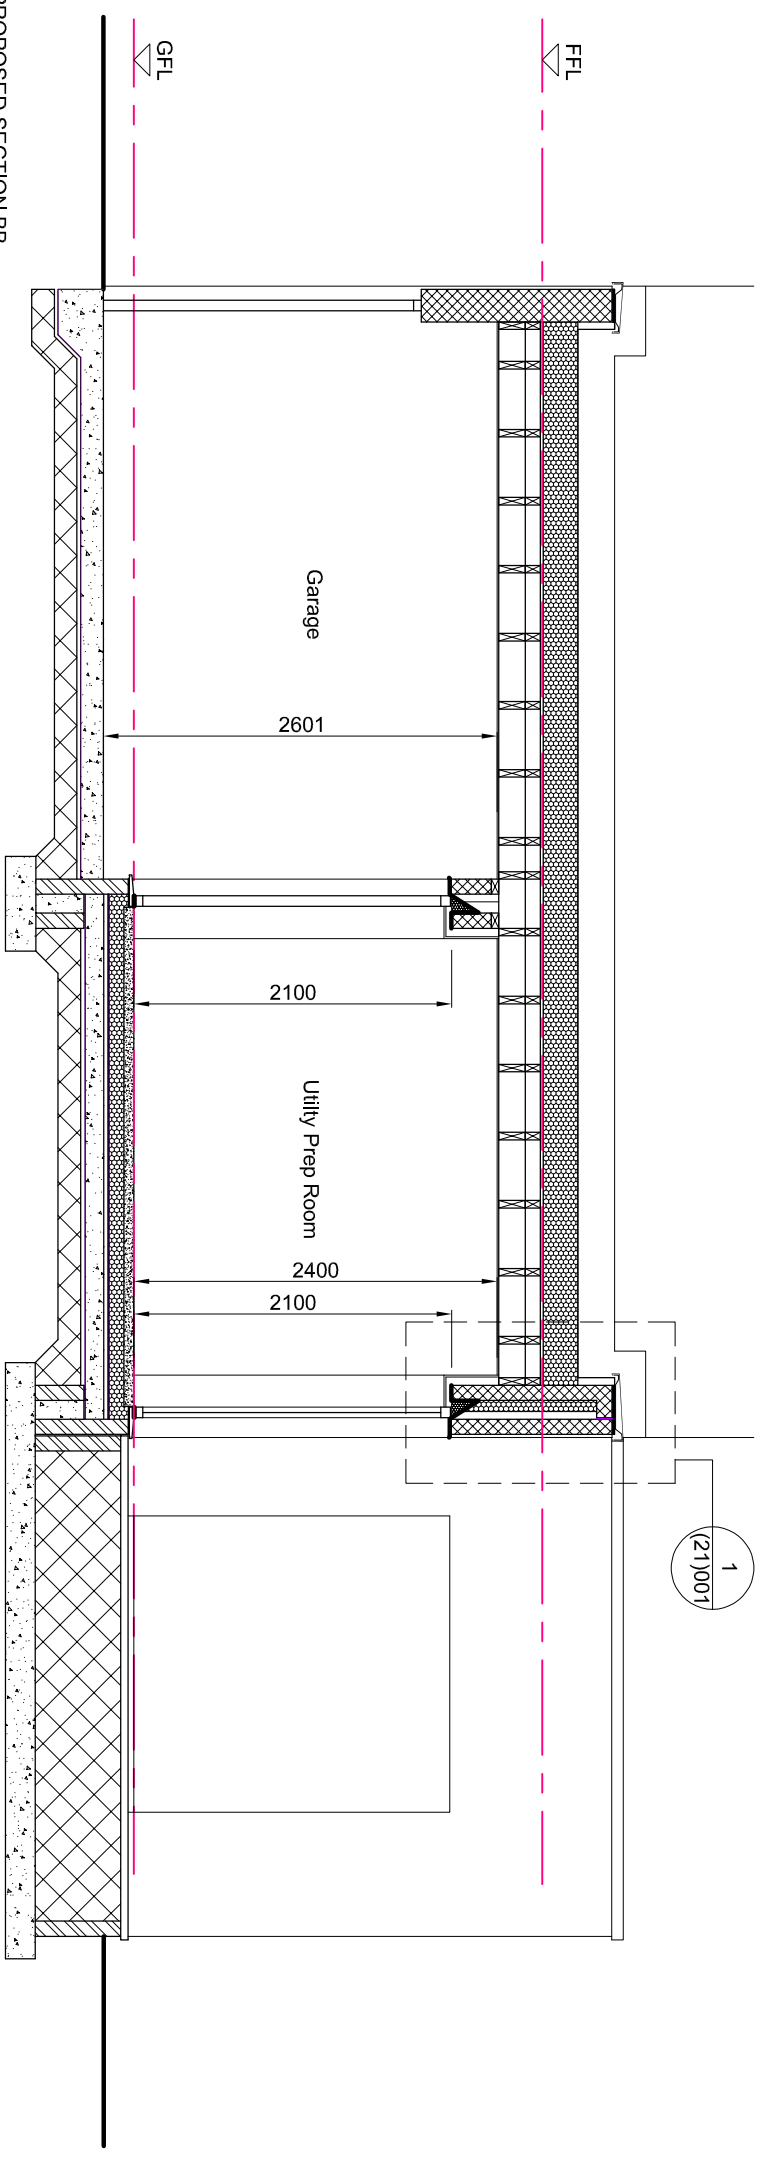

Revisions:

A	Doors and Windows updated.	07.03.23
B	PLANNING APPLICATION ISSUE	04/12/23
C	UPDATED FOR PLANNING	19/12/23

Status: Planning & Warrant

Project:
Extension & Alterations - 52 Capornial Crescent, Haddington
For Mr & Mrs Beale

Drwg: JB-(99)005

Date: July 22

Rev: **C**