

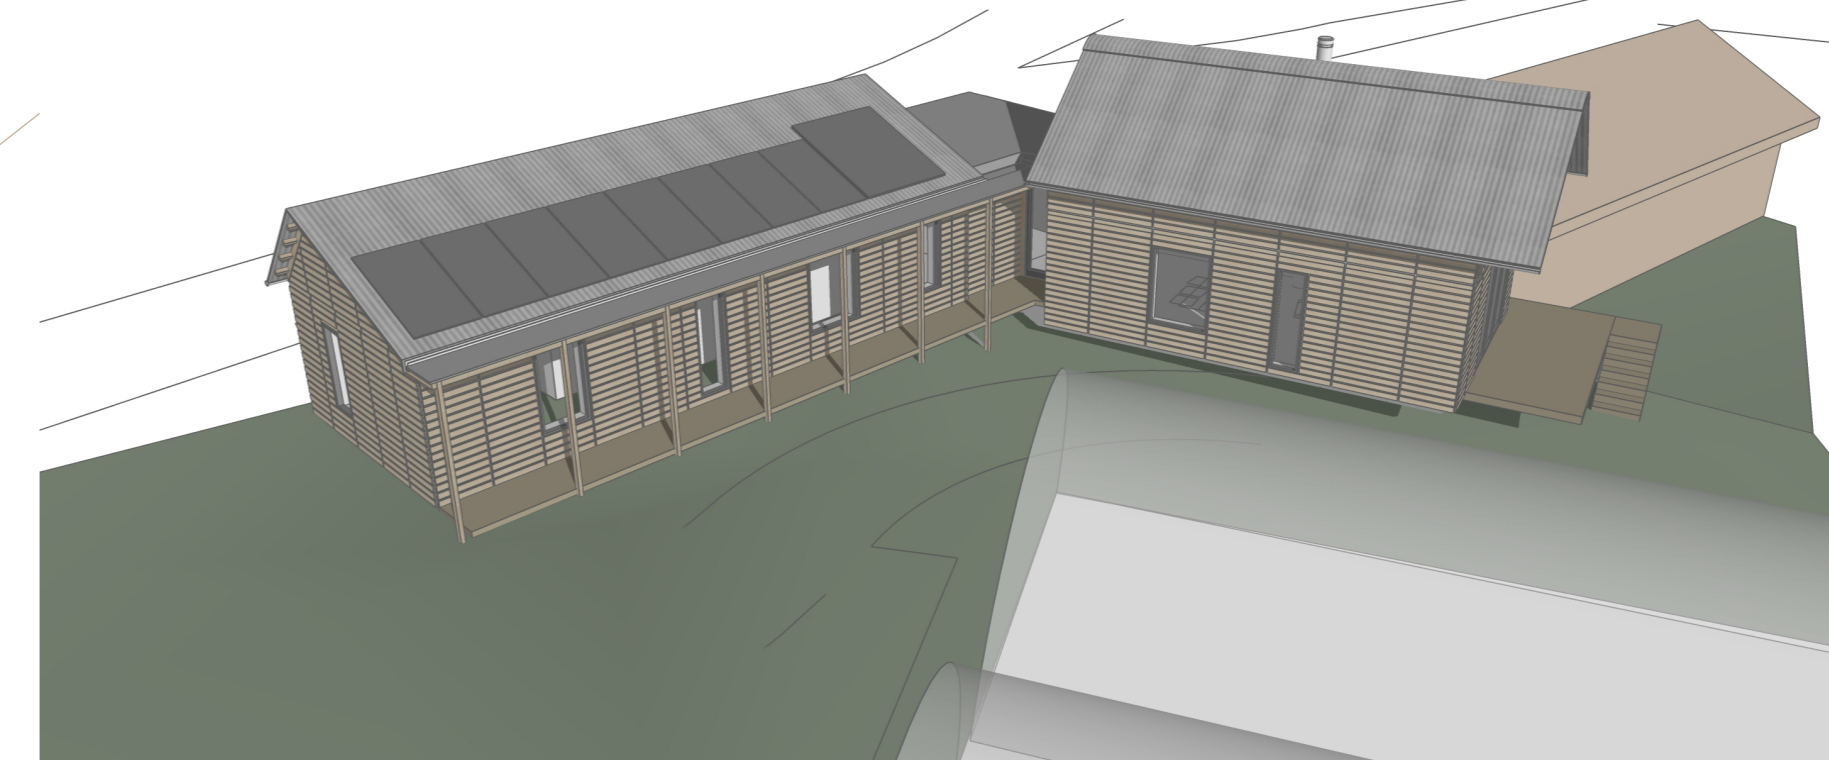


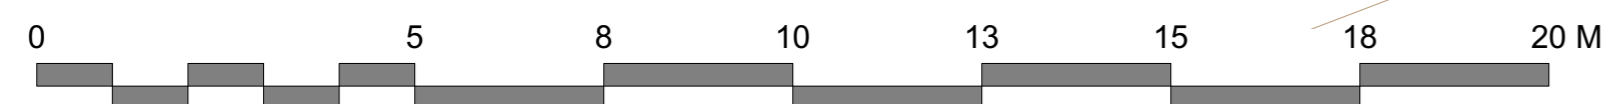

Proposed Plan

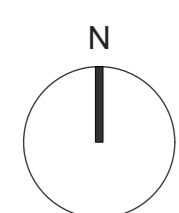

Proposed 3D View

Revision	B	27.10.23
	A	13.09.23
Applicant: Mr & Mrs L O'Brian Hare Hill Farm, Edgton		
Project: Erection of an Occupational Workers Dwelling to Replace a Mobile Home		
Drawing Title: Proposed Plan		
Drawing Number: HH-PP-04		
Scale: 1:100 @ A1 (1:200 @ A3)		
Date	11.08.23	Page 1 of 1