


ELEVATION FROM LIVING ROOM

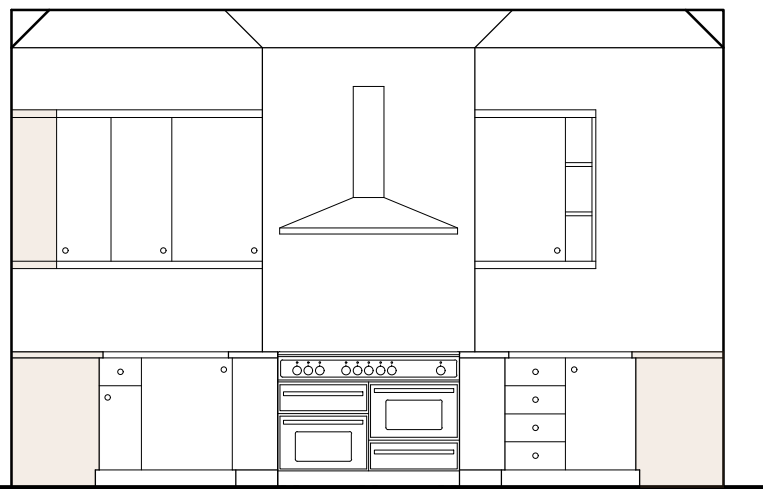

PHOTOGRAPH FROM LIVING ROOM




ELEVATION FROM KITCHEN



PHOTOGRAPH FROM KITCHEN

EXISTING - INTERNAL ALTERATIONS

SCALE 1:50

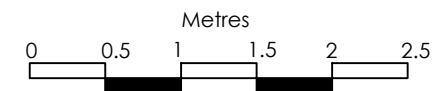

NOTES:

- Any discrepancies to be reported immediately.
- This drawing to be read in conjunction with all other drawings and specifications related to the project.
- Only CONSTRUCTION or CONTRACT drawings to be used for construction purposes.
- This drawing and its design are copyright property of Terri Welsh Architectural Design and is not to be reproduced without permission.
- DO NOT SCALE FROM THIS DRAWING FOR CONSTRUCTION PURPOSES. All site sizes to be taken by the contractor as required and confirmed prior to manufacture or installation.

STATUS

SURVEY



14 BRUCE TERRACE
CAMBUSBARRON
STIRLING
FK7 9PD

CLIENT

Mr & Mrs Taylor

PROJECT

Internal Alterations to
39 Kenilworth Road
Bridge of Allan
FK9 4RP

DRAWING

Existing
Internal Elevations

SCALES

1:50/NTS

DATE

06 Dec '23

DWG NO

T007 S003