
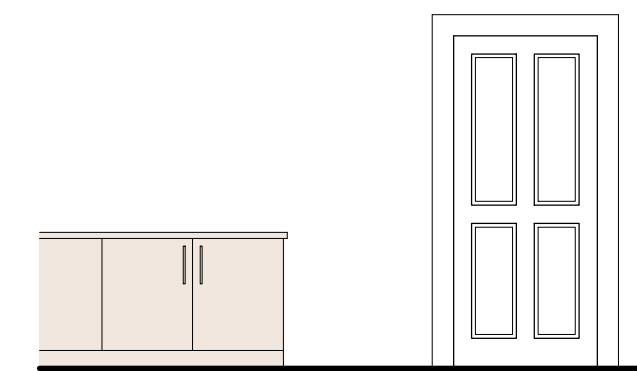


NOTE: REFER TO T007 WRITTEN SPECIFICATION AND STRUCTURAL ENGINEER'S DETAILS AND SPECIFICATION

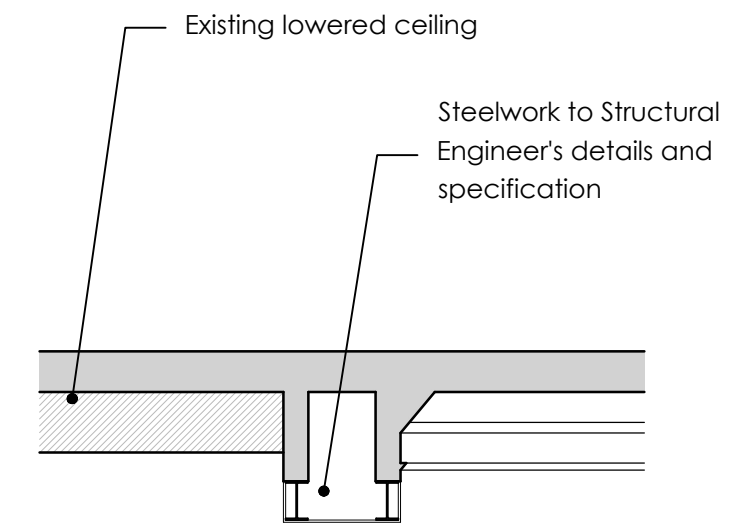

SECTION A-A

- NOTES:
- Any discrepancies to be reported immediately.
 - This drawing to be read in conjunction with all other drawings and specifications related to the project.
 - Only CONSTRUCTION or CONTRACT drawings to be used for construction purposes.
 - This drawing and its design are copyright property of Terri Welsh Architectural Design and is not to be reproduced without permission.
 - DO NOT SCALE FROM THIS DRAWING FOR CONSTRUCTION PURPOSES. All site sizes to be taken by the contractor as required and confirmed prior to manufacture or installation.

STATUS
BUILDING WARRANT

TWAD
TERRI WELSH
ARCHITECTURAL DESIGN
07970 512 342
terri@twad.co.uk
www.twad.co.uk

**14 BRUCE TERRACE
CAMBUSBARRON
STIRLING
FK7 9PD**

CLIENT
Mr & Mrs Taylor

PROJECT
Internal Alterations to
39 Kenilworth Road
Bridge of Allan
FK9 4RP

DRAWING
Proposed
Internal Elevations

SCALES
1:50

DATE
13 Dec '23

DWG NO
T007 BW007

PROPOSED - INTERNAL ELEVATIONS
SCALE 1:50

