


Remove existing glass block wall, raised platform, steps and jacuzzi

Remove existing partition and double doors

Remove existing radiator

All partitions and units, etc, in Laundry/Cloaks to be removed with beams over as shown. Engineer to confirm which walls are load bearing

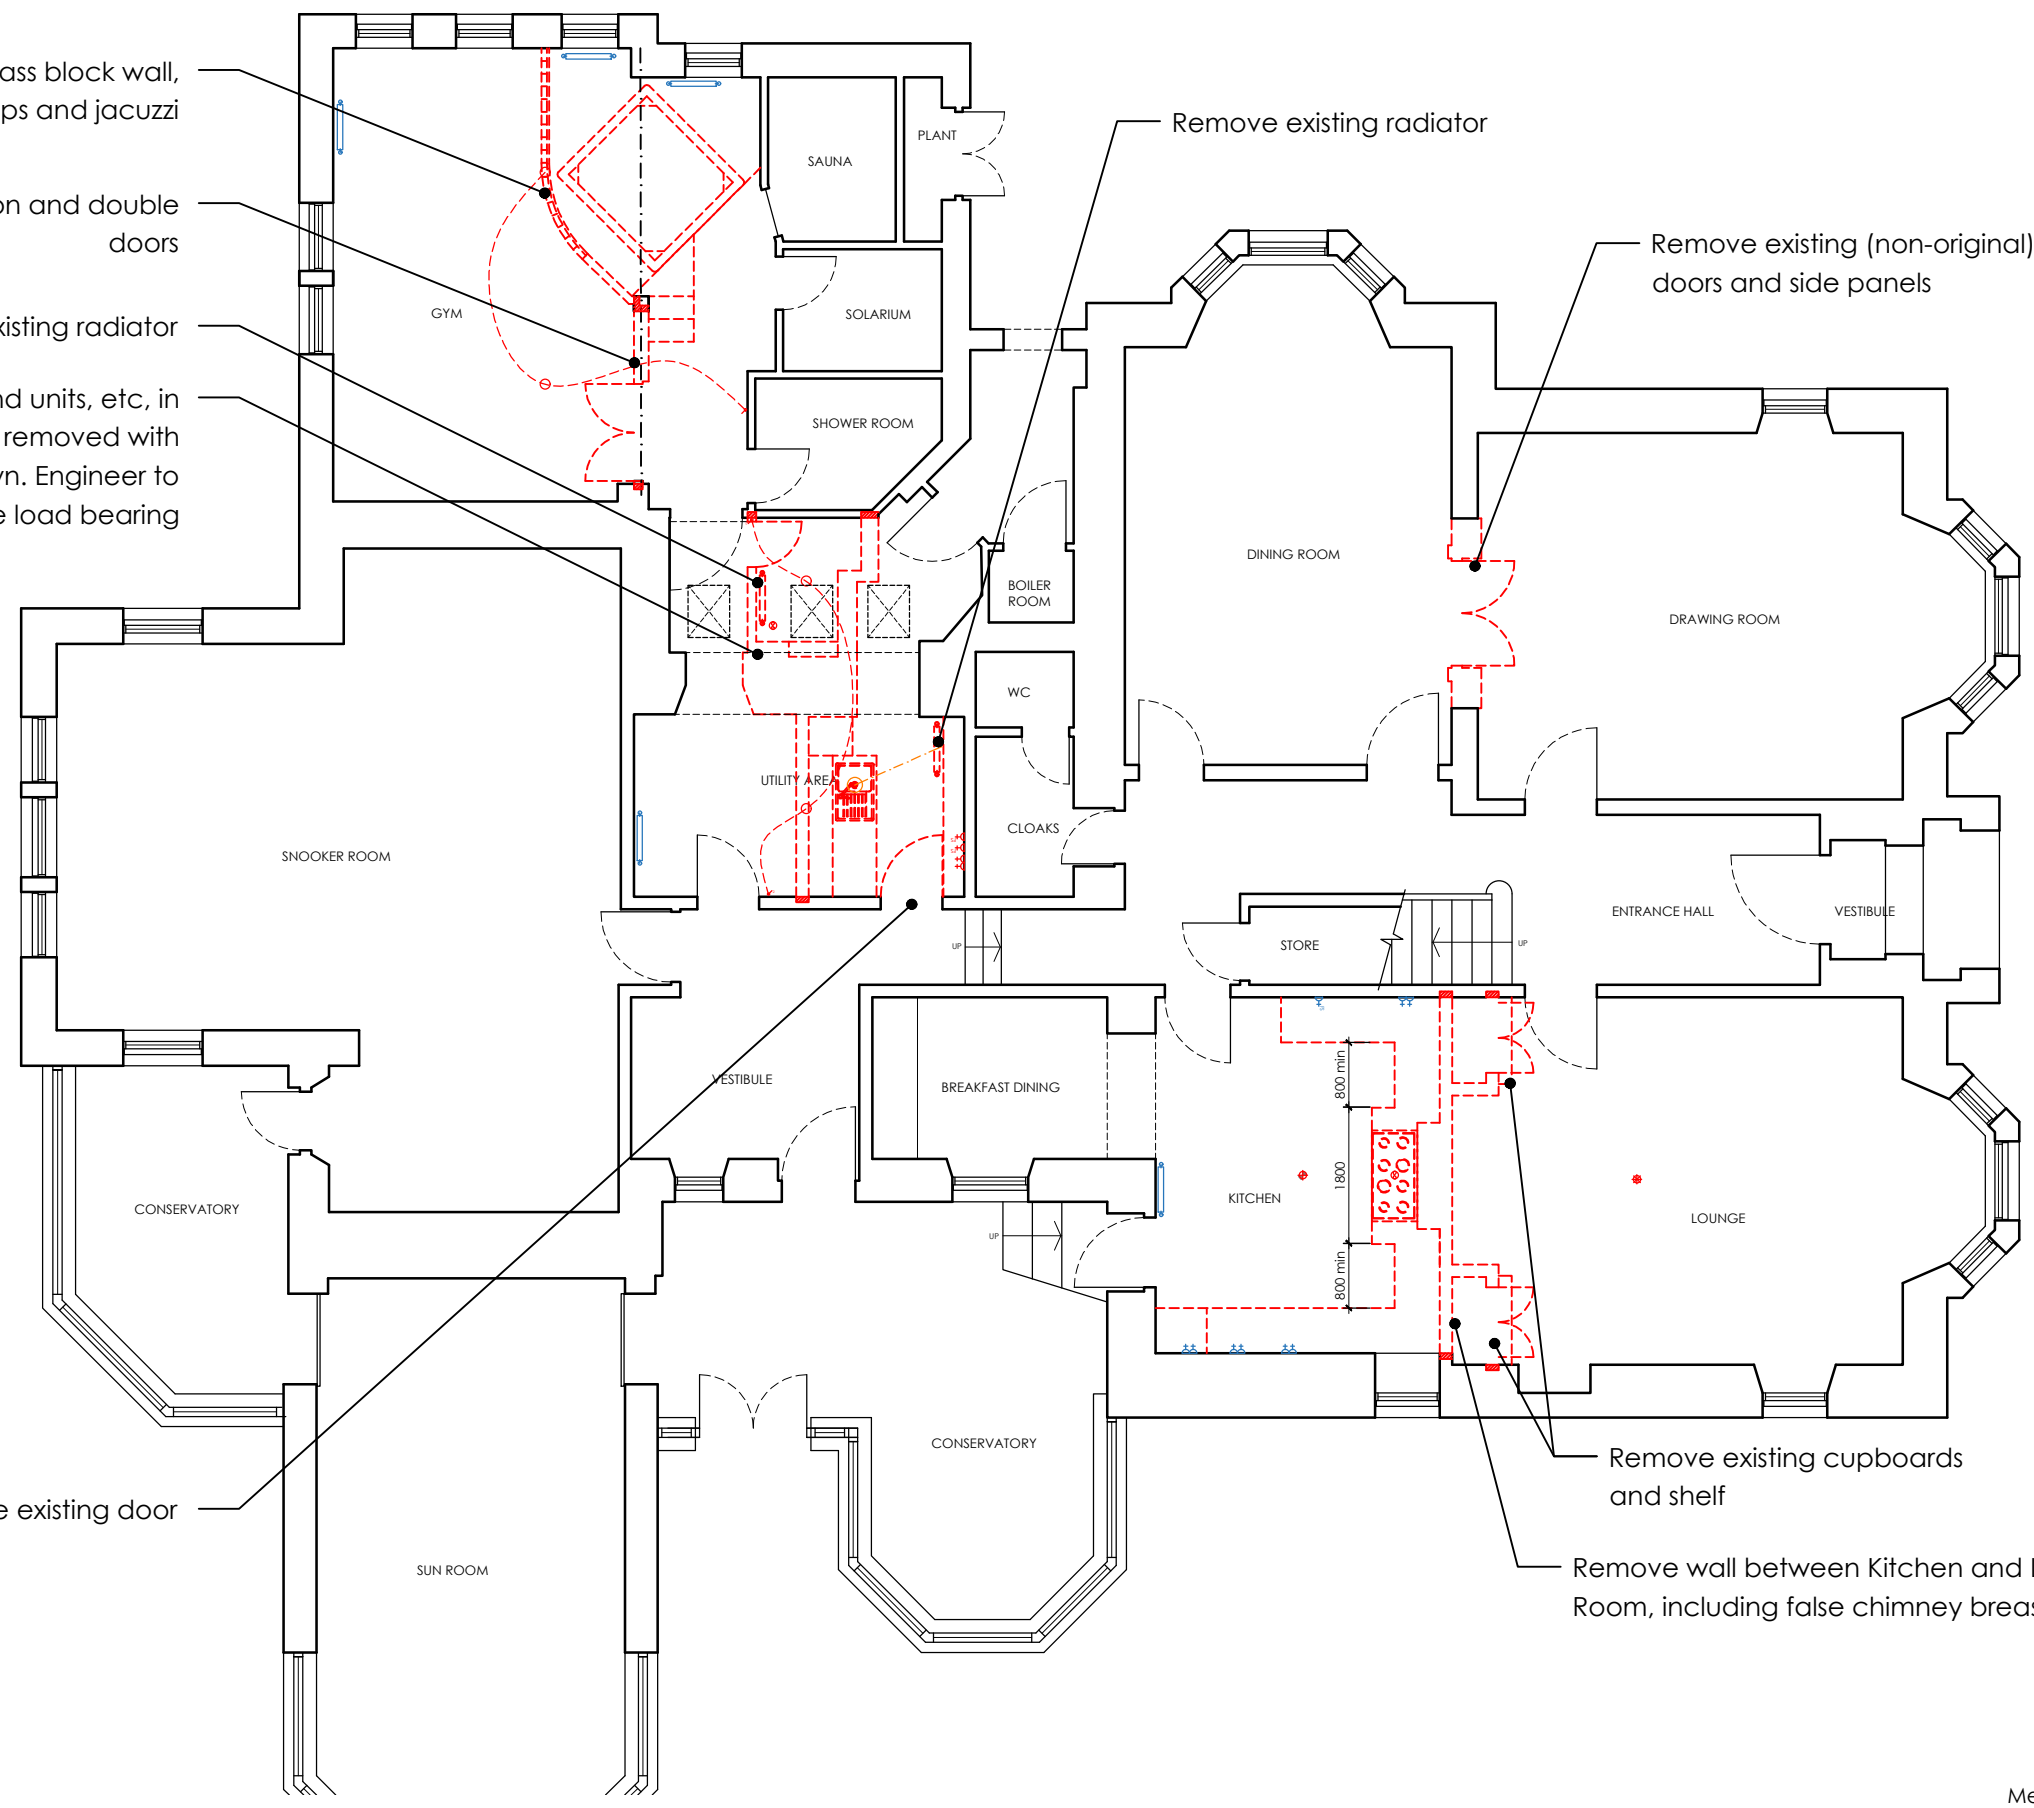

Remove existing radiator

Remove existing (non-original) double doors and side panels

Remove existing cupboards and shelf

Remove wall between Kitchen and Living Room, including false chimney breast

Remove existing door

- NOTES:
- Any discrepancies to be reported immediately.
 - This drawing to be read in conjunction with all other drawings and specifications related to the project.
 - Only CONSTRUCTION or CONTRACT drawings to be used for construction purposes.
 - This drawing and its design are copyright property of Terri Welsh Architectural Design and is not to be reproduced without permission.
 - DO NOT SCALE FROM THIS DRAWING FOR CONSTRUCTION PURPOSES. All site sizes to be taken by the contractor as required and confirmed prior to manufacture or installation.

STATUS
BUILDING WARRANT

CLIENT
Mr & Mrs Taylor

PROJECT
Internal Alterations to
39 Kenilworth Road
Bridge of Allan
FK9 4RP

DRAWING
Proposed
Dountakings Plan

SCALES
1:100

DATE
13 Dec '23

DWG NO
T007 BW003

PROPOSED - DOWNTAKINGS PLAN
SCALE 1:100

