



EXISTING RIGHT SIDE ELEVATION  
SCALE : 1 : 1 0 0

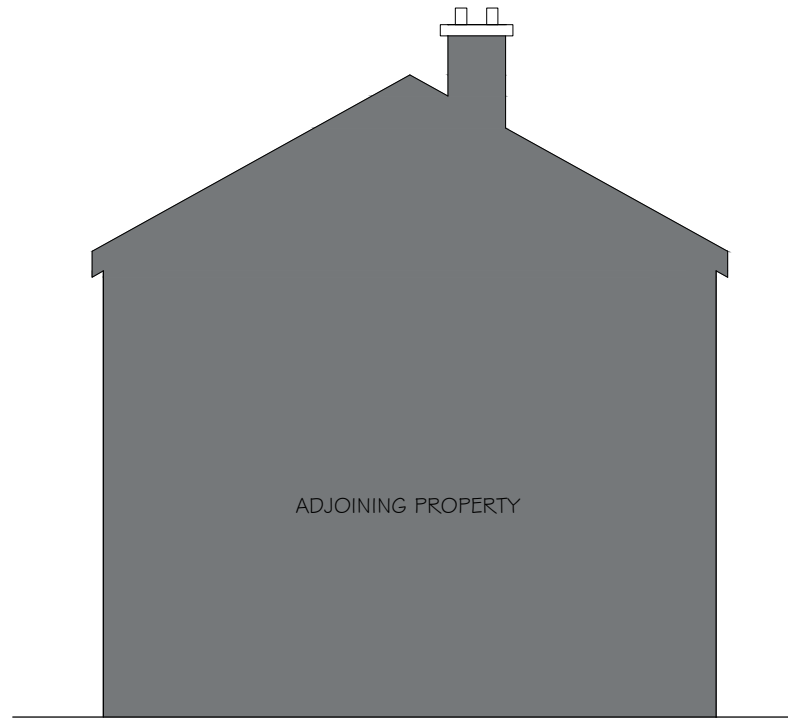

EXISTING LEFT SIDE ELEVATION  
SCALE : 1 : 1 0 0

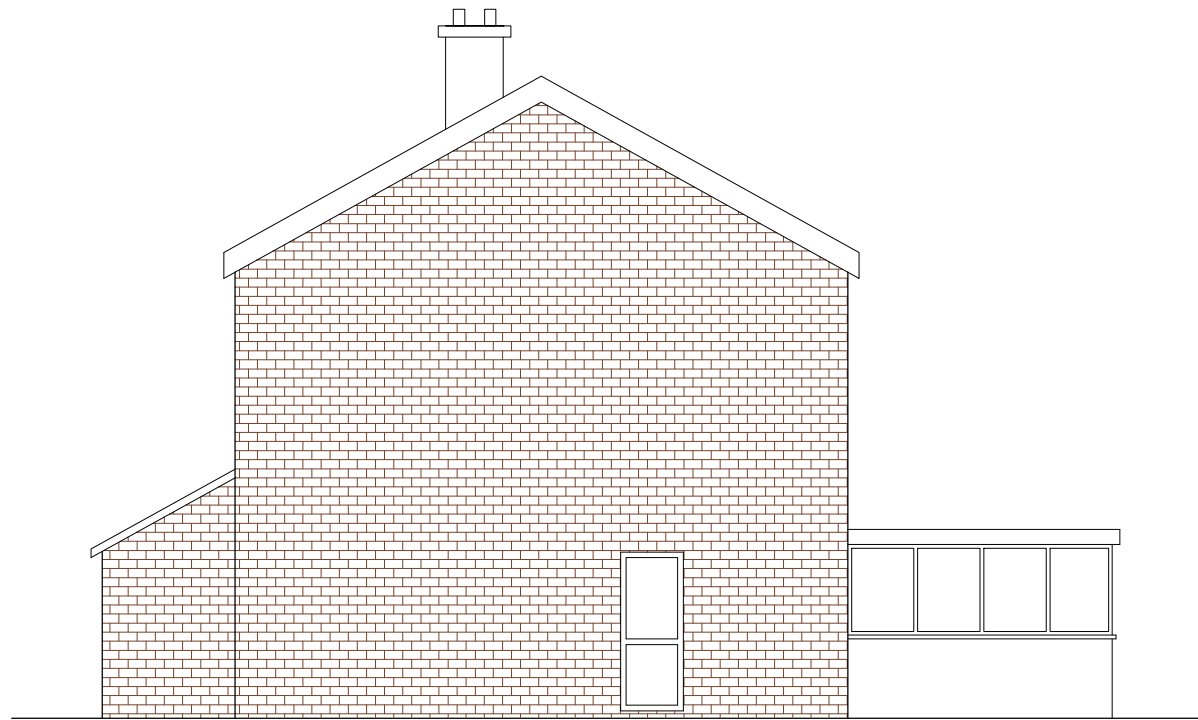

PROPOSED RIGHT SIDE ELEVATION  
SCALE : 1 : 1 0 0



PROPOSED LEFT SIDE ELEVATION  
SCALE : 1 : 1 0 0

Client NEIL PERERA	
Project 8 PLUMPTON CLOSE, NORTHOLT, UB5 4EQ	
Job Title PROPOSED REAR EXTENSION, FRONT PORCH AND VELUX WINDOWS TO THE ROOF.	
Drawing Title FLANK ELEVATIONS	
Date DEC. 2023	Drawing No. RDK/MR/1433/DWG- 04
Revision: Date:	
Suitability	
Ref Archt. Dwg.	
<b>RDK CIVIL ENGINEERING LIMITED</b> 1, FERNHILL COURT, ALMONDSBURY, BS32 4LX	
1:50 Scale 1:50 1m 0 1m 2m	
1:100 Scale 1:100 2m 0 2m 4m	