







Proposed North West 3 Elevation





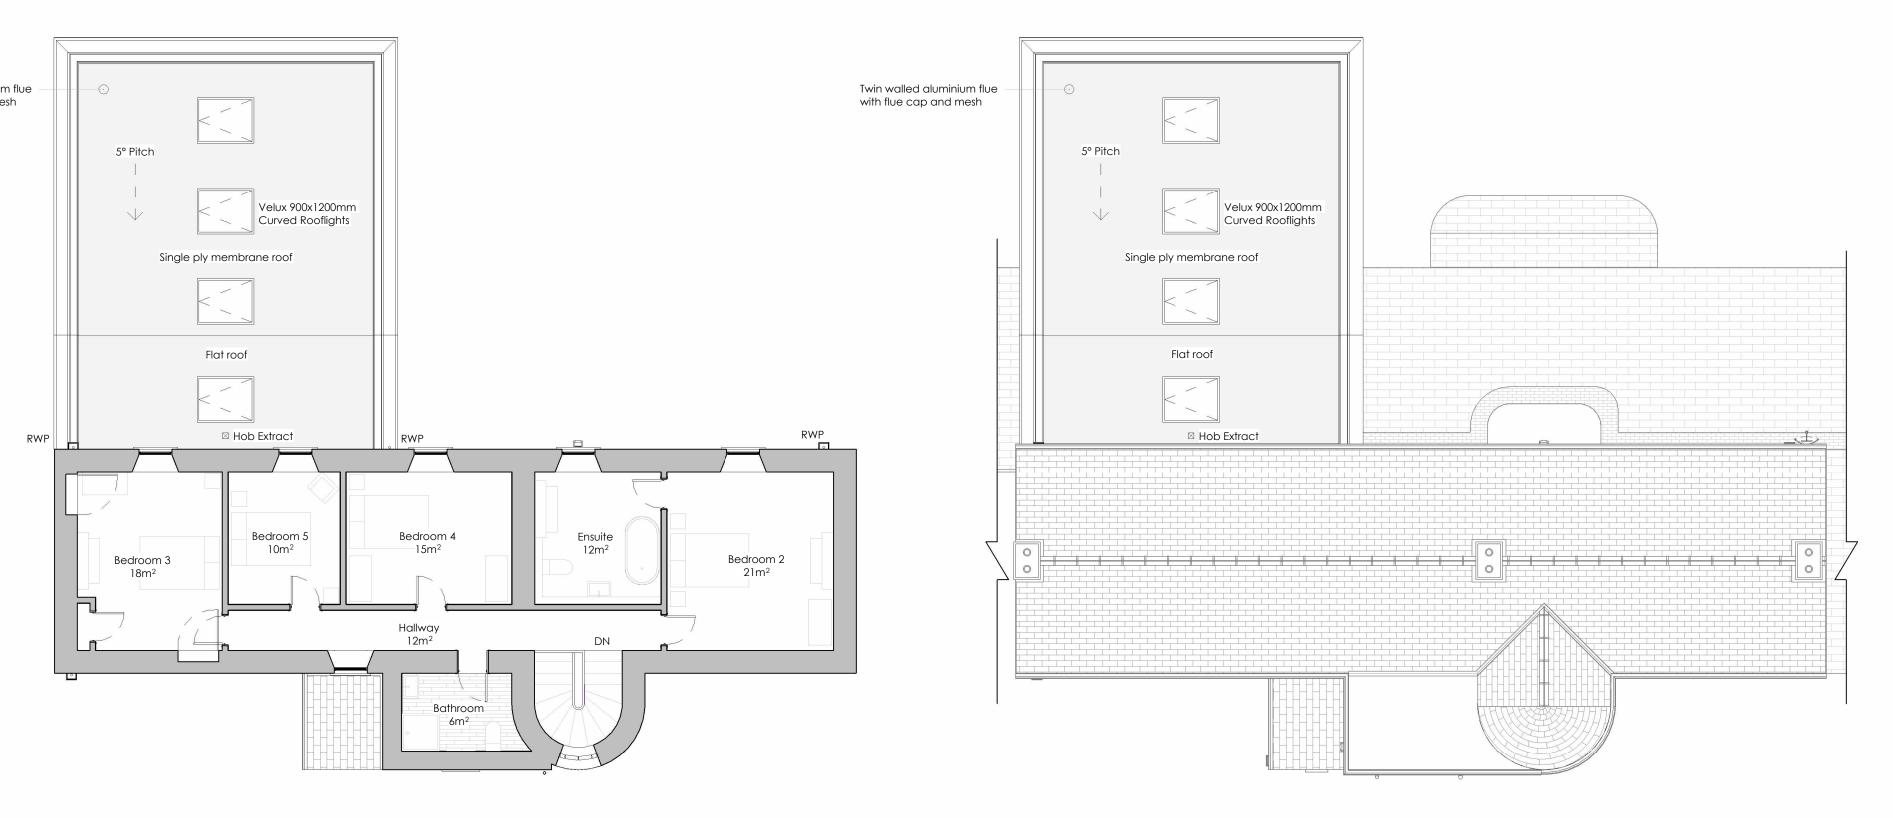

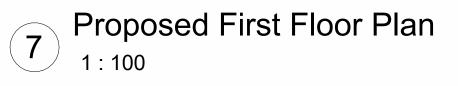





Proposed North East 4 Elevation 1:100




Single ply membrane roof with timber eaves & fascia

Triple glazed fixed timber windows (RAL 7031 'Blue Grey')

White wetdash render below DPC

Proposed South West 6 Elevation

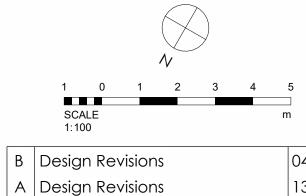

04.12.23 13.11.23

Planning

roject

Proposed Extension at Vayne Farm

itle

Proposed Plans & Elevations

Job No.	Rev.	Drawing No.
304	В	PD01
Scale	Paper	Date
1:100	A1	September 2023

garry **adam** architect

2A Orange Lane Montrose, DD10 8ND

01674 675 610 garry@garryadamarchitect.co.uk www.garryadamarchitect.co.uk

Twin walled aluminium flue with flue cap and mesh Single ply membrane roof with timber eaves & fascia

 Triple glazed timber windows (RAL 7031 'Blue Grey') White wetdash render

White wetdash render below DPC