
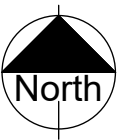


LAYOUT PLAN
Scale 1:500

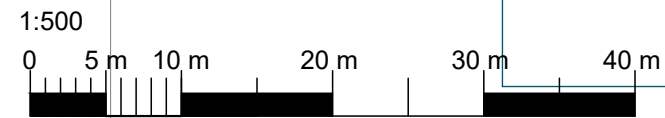

PRELIMINARY

Rev	Date	Description	Dwn	Chk
REV	DATE	AMENDMENT	DRAWN	CHECKED

PROJECT
ELIZABETH HOUSE INVESTMENTS LTD
MODIFICATIONS TO EXISTING DWELLING
THE LODGE, TOSTOCK IP30 9NU

TITLE
SITE LAYOUT PLAN

SCALE	DATE	DRAWN BY	CHECKED BY
AS SHOWN @A3	07/23	SID	AB
JOB NO. EHIL23	DRAWING NO. 101	REVISION	



acorus

Planning. Design. Property.

acorus.co.uk



- NOTES:
1. Use written dimensions only. All dimensions to be checked on site and any discrepancies reported to ACORUS immediately. If in doubt ask.
 2. Where relevant, significant hazards have been identified on the drawing. Hazards which should be obvious to a competent contractor or are unforeseeable have not been identified.
 3. This drawing is confidential and remains the exclusive property of ACORUS.

© ACORUS Rural Property Services Ltd.