

595200m

595300m

595400m

300m

263

300m

263


700m

263

595200m

595300m

595400m

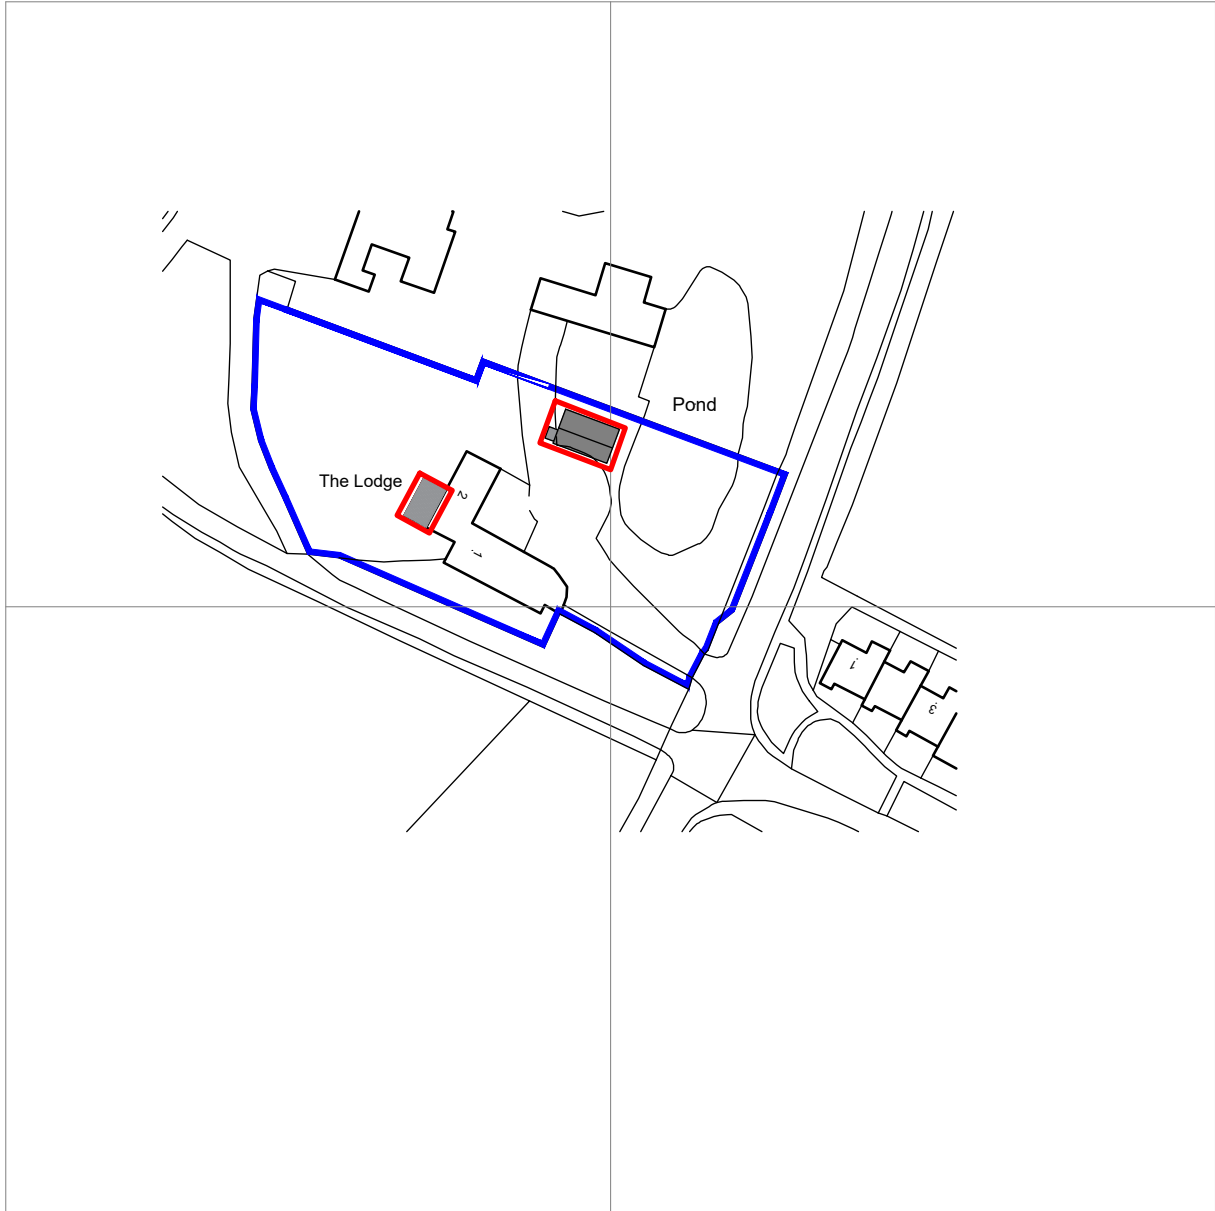

'Crown Copyright and database rights 2023 OS Licence no. 100041041

# LOCATION PLAN

Scale 1:1250

1:1250



TITLE  
 ELIZABETH HOUSE INVESTMENTS LTD  
 MODIFICATIONS TO EXISTING DWELLING  
 THE LODGE, TOSTOCK IP30 9NU

TITLE  
 SITE LOCATION PLAN

SCALE	DATE	DRAWN BY	CHECKED BY
AS SHOWN @A4	10/23	CF	AB
JOB NO.	DRAWING NO.	REVISION	
EHIL23	100_01		



# acorus

Planning. Design. Property.

acorus.co.uk

NOTES:

1. Use written dimensions only. All dimensions to be checked on site and any discrepancies reported to ACORUS immediately. If in doubt ask.
2. Where relevant, significant hazards have been identified on the drawing. Hazards which should be obvious to a competent contractor or are unforeseeable have not been identified.
3. This drawing is confidential and remains the exclusive property of ACORUS.

© ACORUS Rural Property Services Ltd.