

1 STOP DESIGN & BUILD
 128 CITY ROAD LONDON,
 EC1V 2NX, UK
 Email: info@1stopdesignandbuild.co.uk
 Web: www.1stopdesignandbuild.co.uk


CLIENT:
 STEPHEN NORRIS

ADDRESS:
 11 ST. CHADS ROAD, LICHFIELD,
 WS13 7LZ, UK


TITLE	EXISTING 3D VIEWS
DRAWING	PLANNING-006
DRAWN BY	HM
DATE	20/09/2023

LEGEND	EXISTING STRUCTURE
	STR. TO BE DEMOLISHED
	PROPOSED STRUCTURE
	SHARED WALL


SCALE: 1:100 @ A3

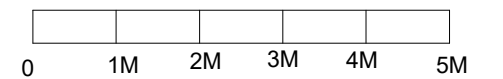

- DRAWINGS NOT TO BE SCALED.
 - CONTRACTOR TO CHECK ALL DIMENSIONS BEFORE ORDERING ANY STEEL WORK.
 - ALL MATERIALS AND WORKMANSHIP MUST FULLY COMPLY WITH ALL CURRENT BRITISH STANDARDS AND CODES OF PRACTICE.

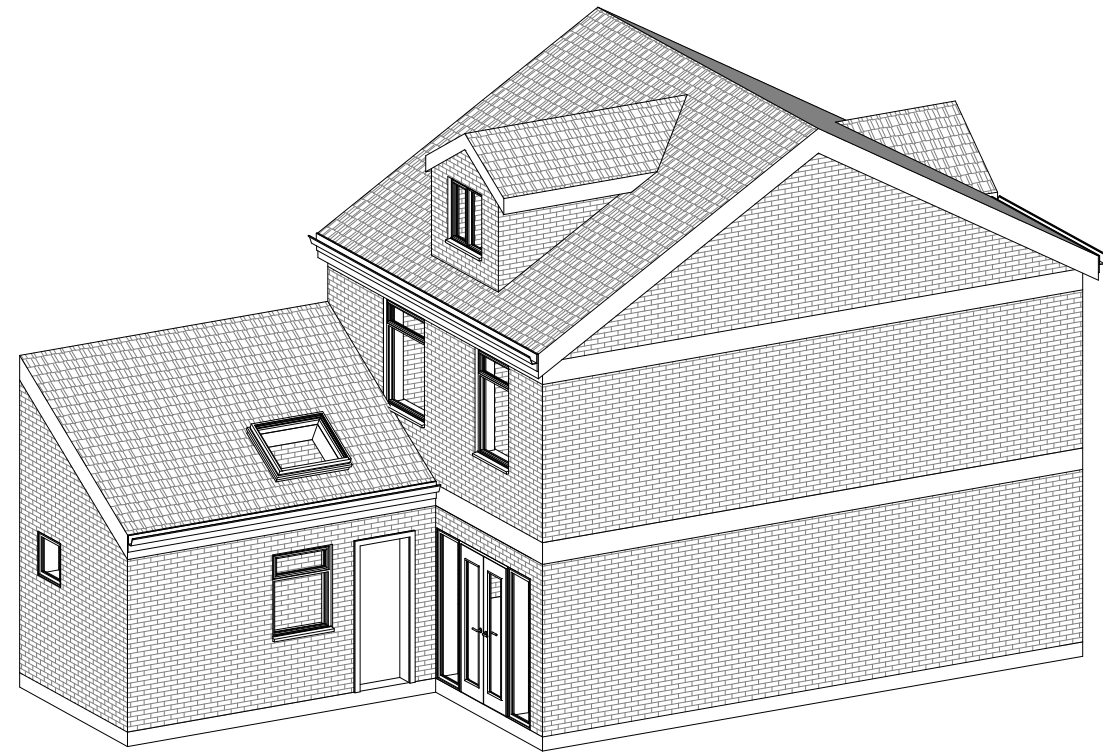

3D VIEW 1

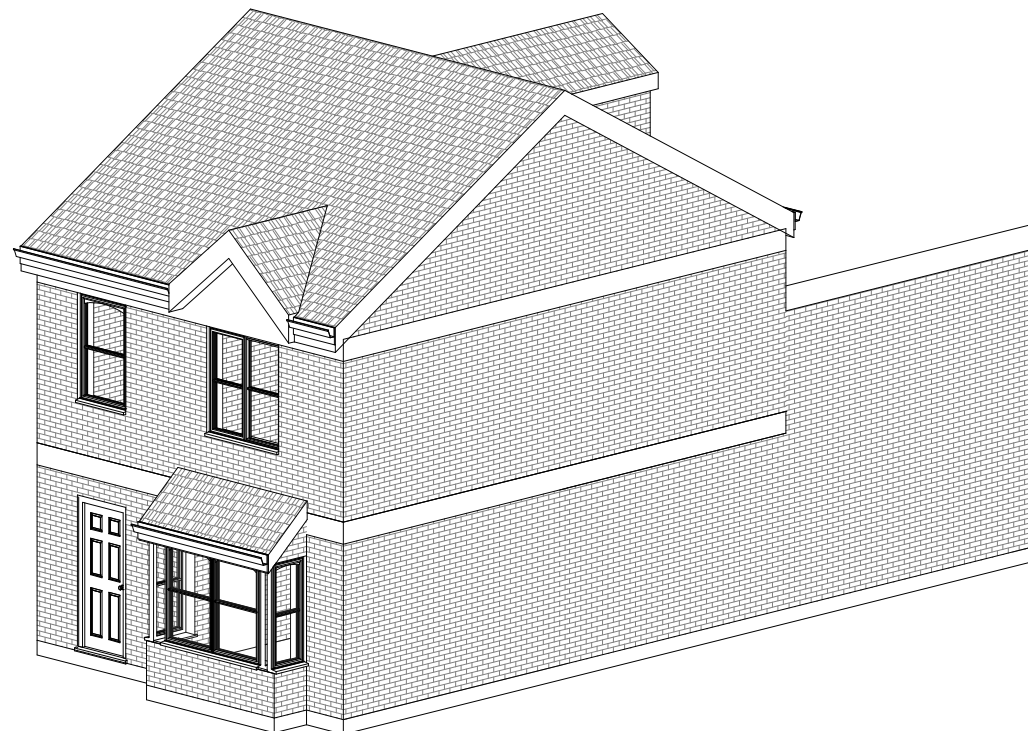

3D VIEW 2