




N

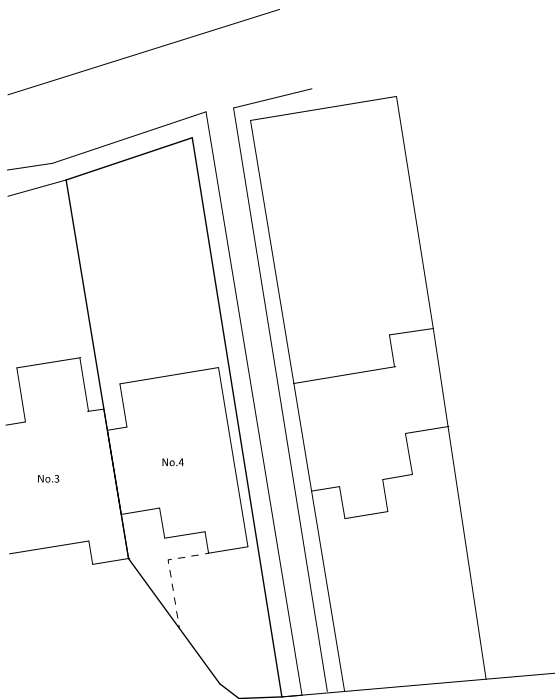

Existing Site Layout

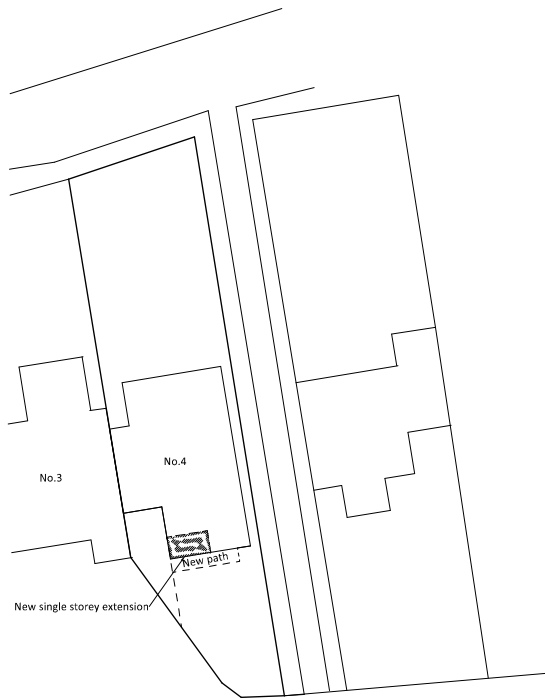

Proposed Site Layout

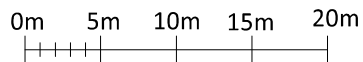

Scale 1:500@A4

Rev 1 Scale bar added and proposed site layout added

**Project:** No.4 Bruton Close  
Nailsea  
BS48 4YW

**Drawing:** Site Layout Plan

**Drawing No:** BRCN/03/03

**Scale:** 1:500

**Date:** November 2023

**Rev No:**1

**Len Smith Consulting Ltd**

Beaumont Lodge

Warren Road

Brean, TA8 2RP

Email: [Lensmithconsulting@outlook.com](mailto:Lensmithconsulting@outlook.com)

Tel No: 01275 752872

Mobile: 07714 750709