

0 1m 2m 3m 4m 5m


G P
A DGeneral Practice
Architecture + Design2nd Floor, 10 - 18 Vestry Street
London N1 7RE
www.gpadlondonltd.com0 2 0
7 5 4 9
2 1 3 3

869-EX-201-P1 ^{STATUS} PLANNING

DRAWING NO.

SCALE DATE PROJECT NO. CLIENT 869 WOOLBORO GROUP

DRAWN CHECKED APPROVED 1:100 @ A1 07/08/2023 JAB VR VR

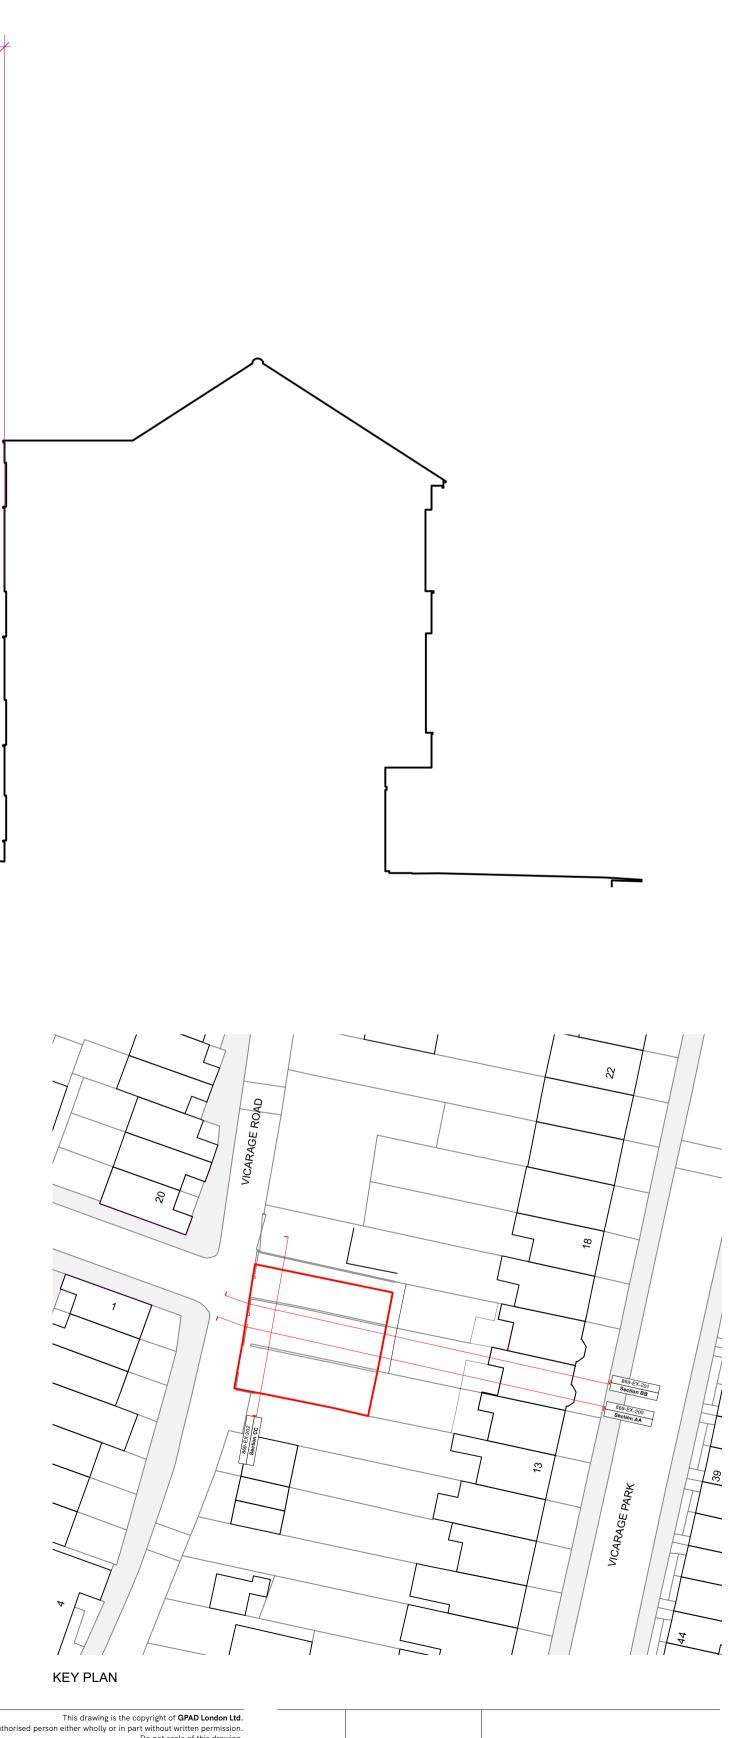

Issued for Information