


03 North Side Elevation  
Scale: 1:100



04 South Side Elevation  
Scale: 1:100

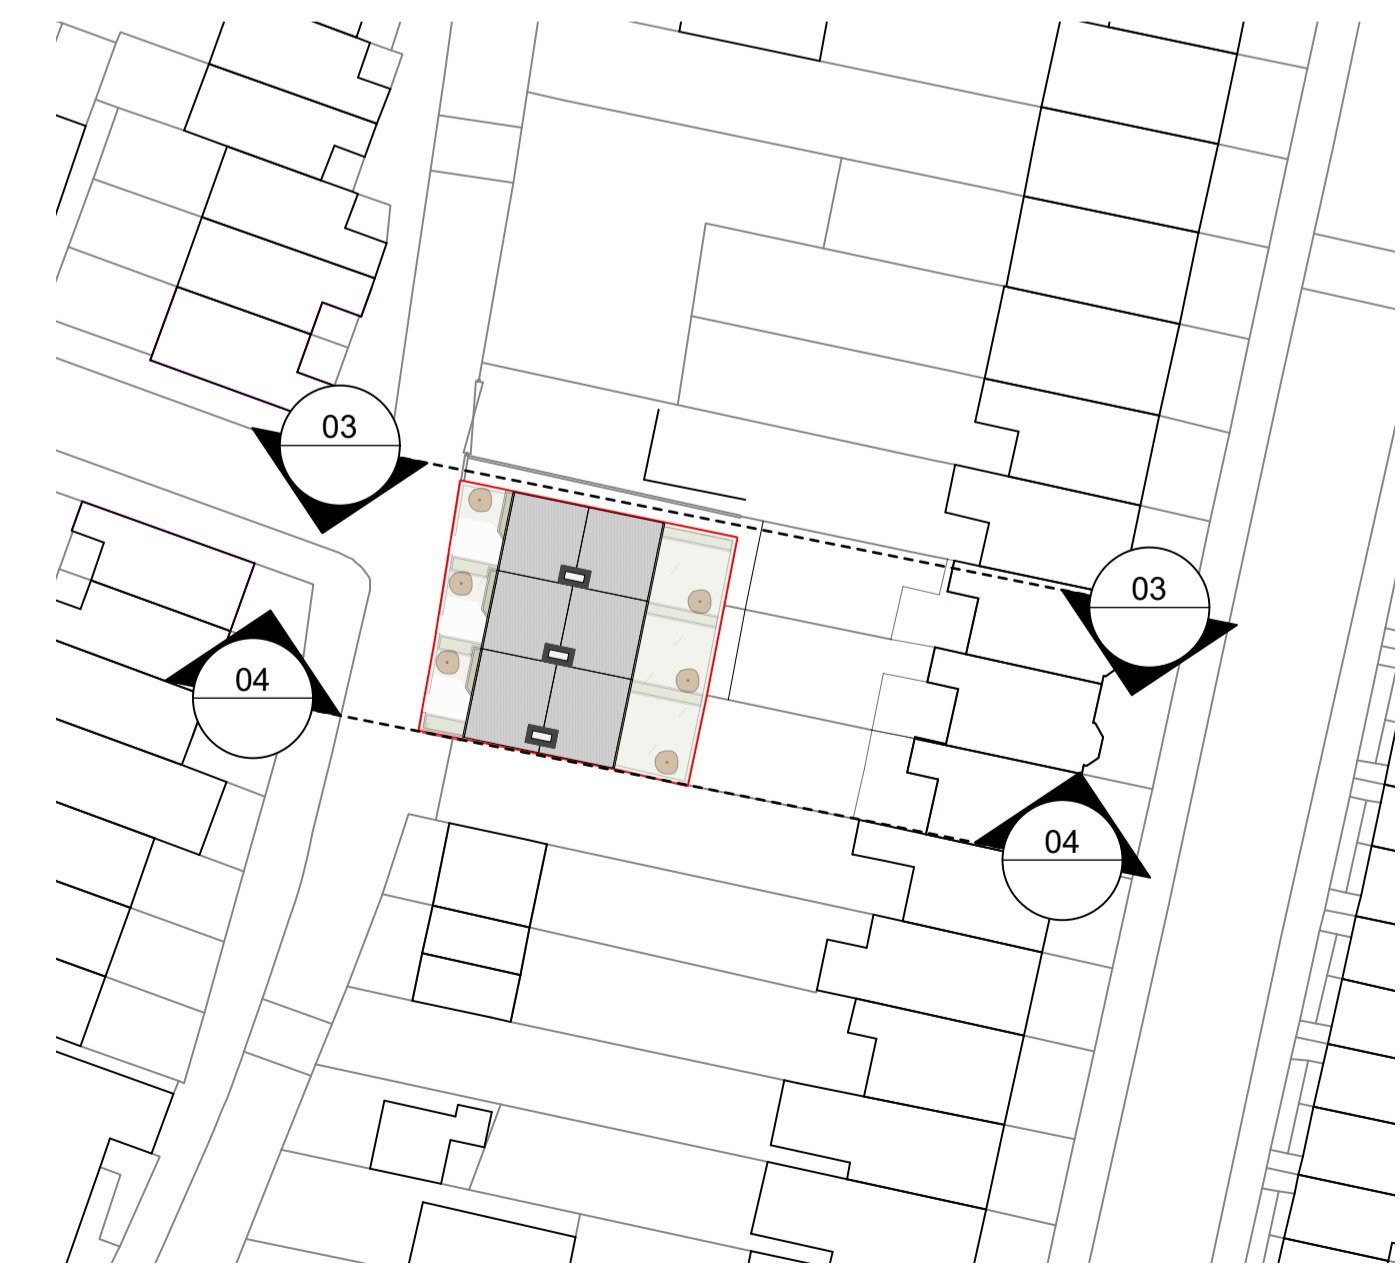

KEY PLAN

