
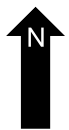
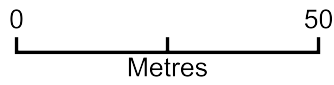


Location Plan - SE15 3DG

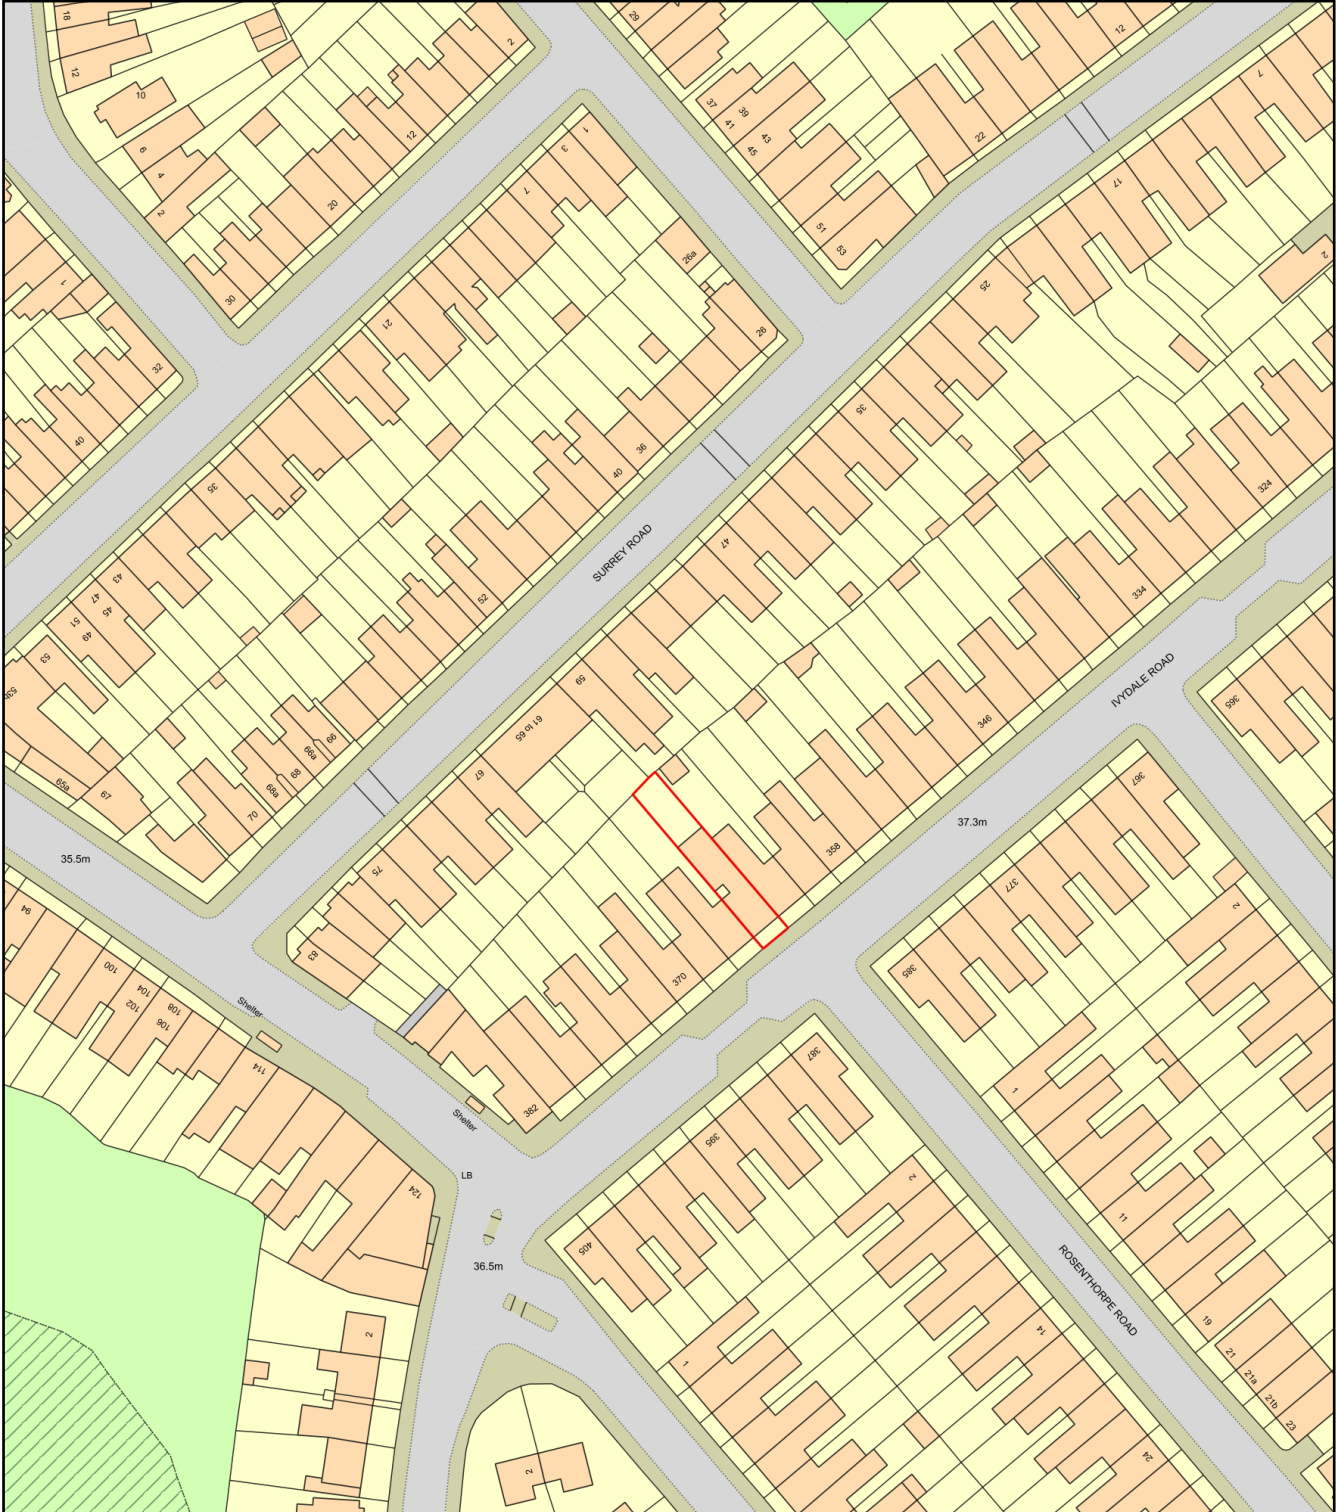

Plan Produced for: Alison Steel
Date Produced: 06 Dec 2023
Plan Reference Number: TQRQM23340095309740
Scale: 1:1250 @ A4