
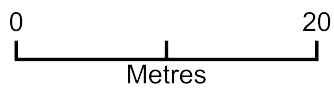


Greenhouse location plan

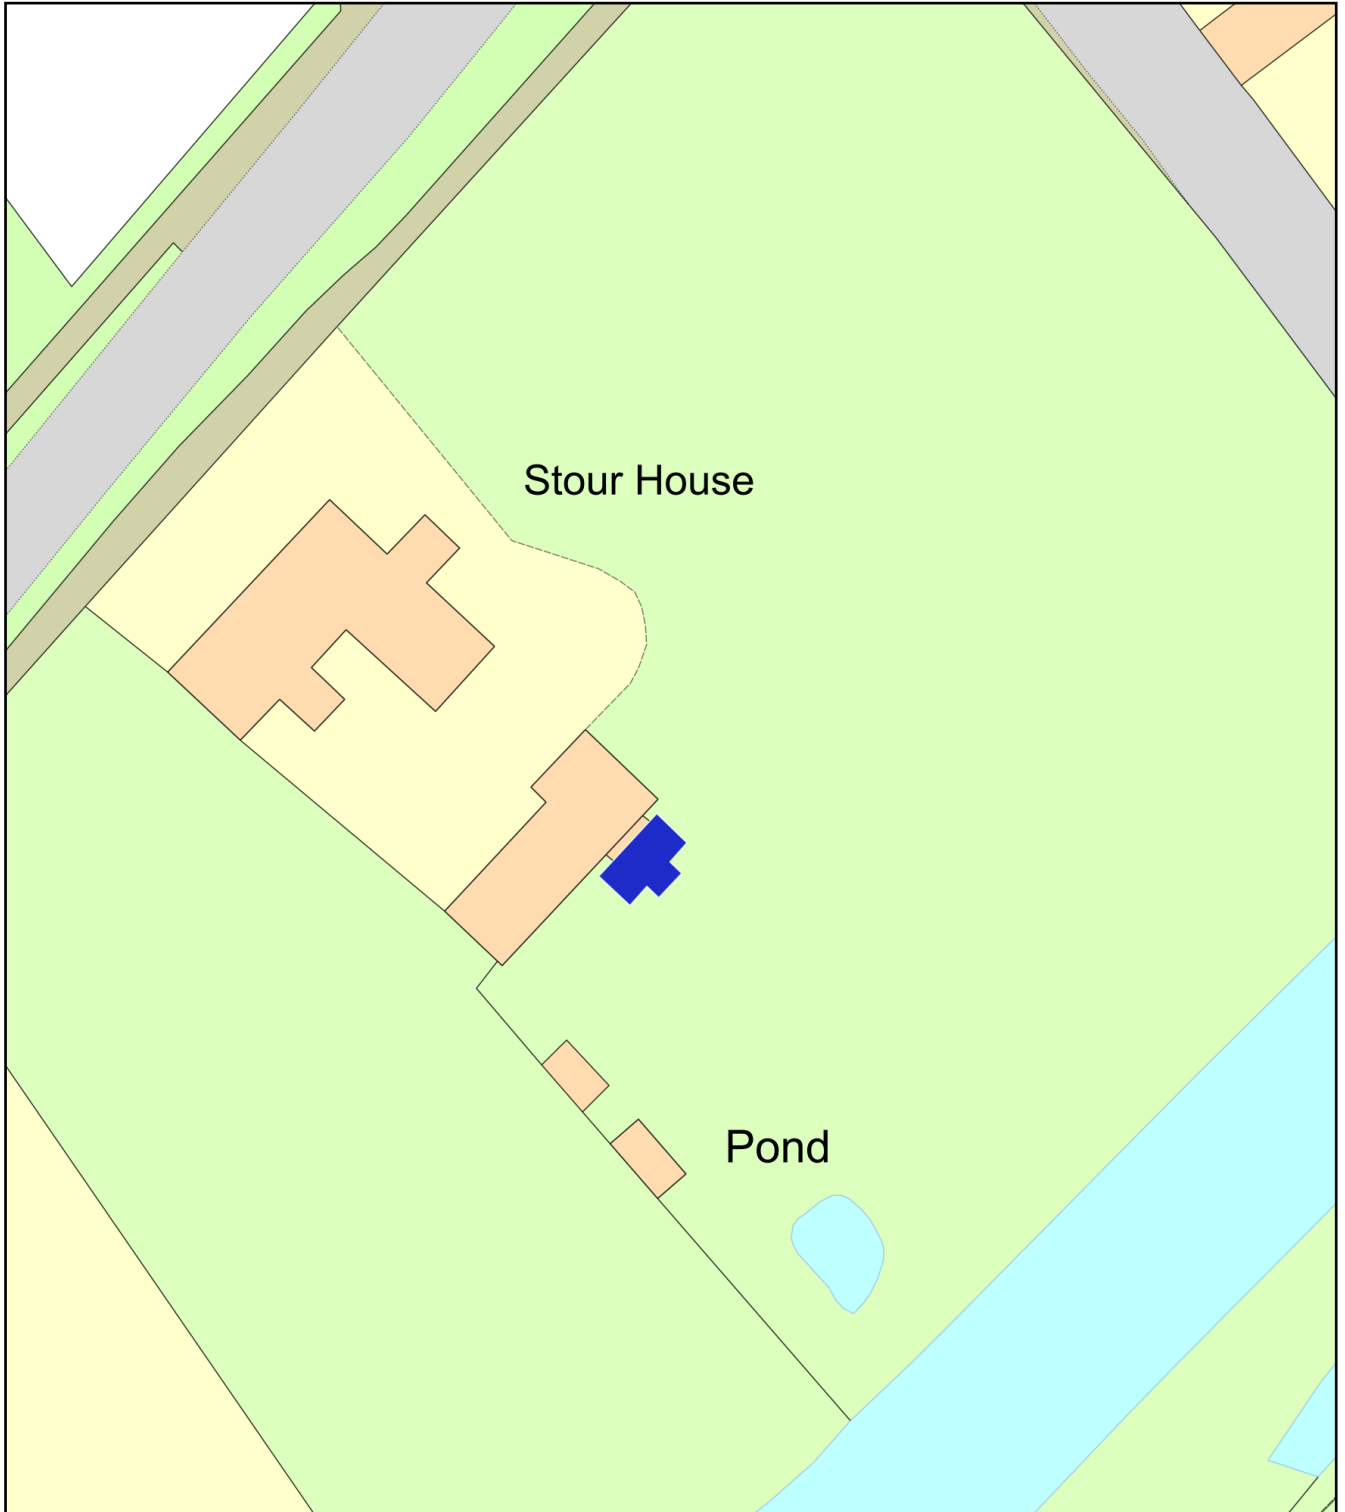

Plan Produced for: Susan Eyre

Date Produced: 30 Nov 2023

Plan Reference Number: TQRQM23334120024790

Scale: 1:500 @ A4