


KEY

Non Original False Lead Window Profiles
to be removed.

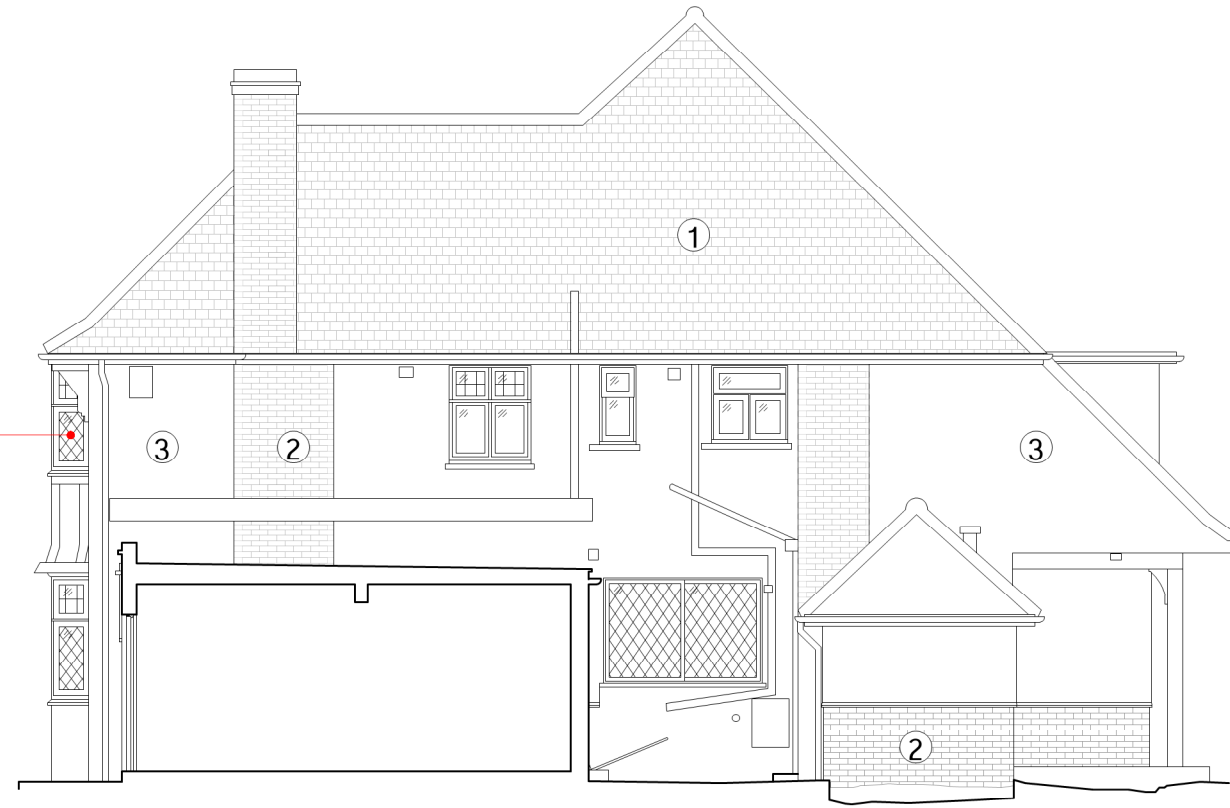

Existing North West Section
Scale 1:100



- ① CLAY TILED ROOF
- ② RED BRICK
- ③ WHITE PAINTED RENDER
- ④ ZINC ROOF
- ⑤ HERITAGE STYLE ROOF LIGHTS
- ⑥ ALUMINIUM BI-FOLDING DOORS

Rev	Date	Description	By	App	Notes	<h1>Studio Bua</h1>	Status	Job no.	Job title	dwg. no.	rev. no.
					<i>All Setting Out Must be Checked Onsite.</i> <i>All Levels Must be Checked Onsite.</i> <i>All Dimension Must be Checked Onsite.</i> <i>Do Not Scale From This Drawing.</i> <i>This Drawing Must Not be Used On Site Unless Issued For Construction.</i> <i>This Drawing is The Copyright Of Studio Bua London LTD and Must Not Be Copied or Reproduced in a Whole or Part Without Prior Written Approval.</i>		Planning	1237	21, The Green	1237_104	/
							N	Date	dwg. title	Client: Mick Higgs	
								6/7/22	Existing North West Section	Drawn: SS Scale: 1:100 @ A3	