


Ordnance Survey, (c) Crown Copyright 2023. All rights reserved. Licence number 100022432

Location Plan  
Scale 1:1250

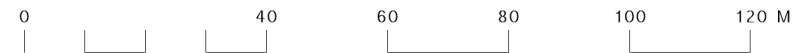

Rev	Date	Description	By	App	Notes	Status	Job no.	Job title	dwg. no.	rev. no.
A	11.12.23	Planning Issue	JR	MS	All Setting Out Must be Checked Onsite.	Planning	1237	21, The Green	1237_001	B
B	19.12.23	Amended Information	JR	MS	All Levels Must be Checked Onsite.	N 	Date	dwg. title	Client: Mick Higgins	
							21/04/23	Location Plan	Drawn: SS Scale: 1:1250 @ A3	
					Do Not Scale From This Drawing.					
					This Drawing Must Not be Used On Site Unless Issued For Construction.					
					This Drawing is The Copyright Of Studio Bua London LTD and Must Not Be Copied or Reproduced in a Whole or Part Without Prior Written Approval.					

**Studio Bua**