




Existing First Floor
 1 : 100

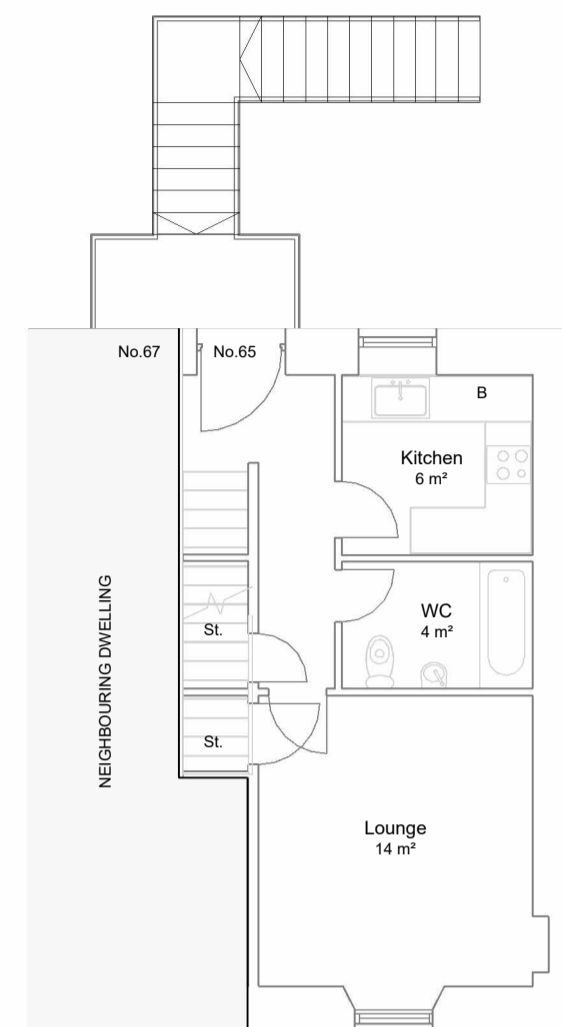


Proposed First Floor
 1 : 100

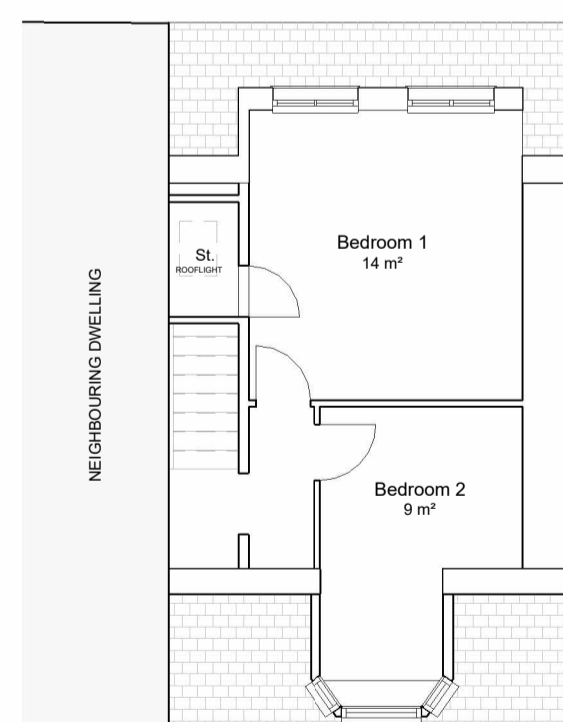


Existing Second Floor
 1 : 100

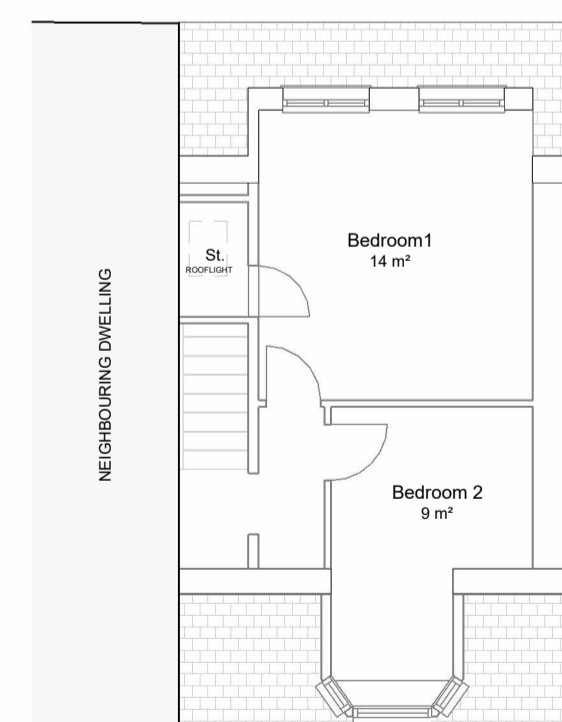

Proposed Second Floor
 1 : 100

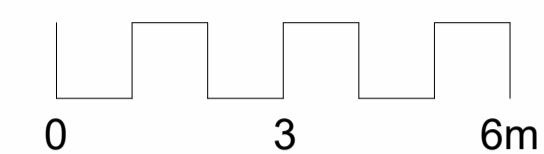

Scale 1:100

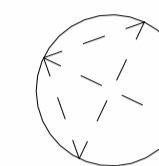

No.	Description	Date
-----	-------------	------

studio | EAST

CLIENT **D Cushine**

SK-03

PROJECT **Change of Use**
 65 West George Street, Blairgowrie, PH106DZ

TITLE **EXISTING AND PROPOSED PLAN**

SCALE (@A2) 1 : 100

PROJECT NUMBER 23098

DATE Dec 23

PURPOSE OF ISSUE Survey

DRAWN BY CG