


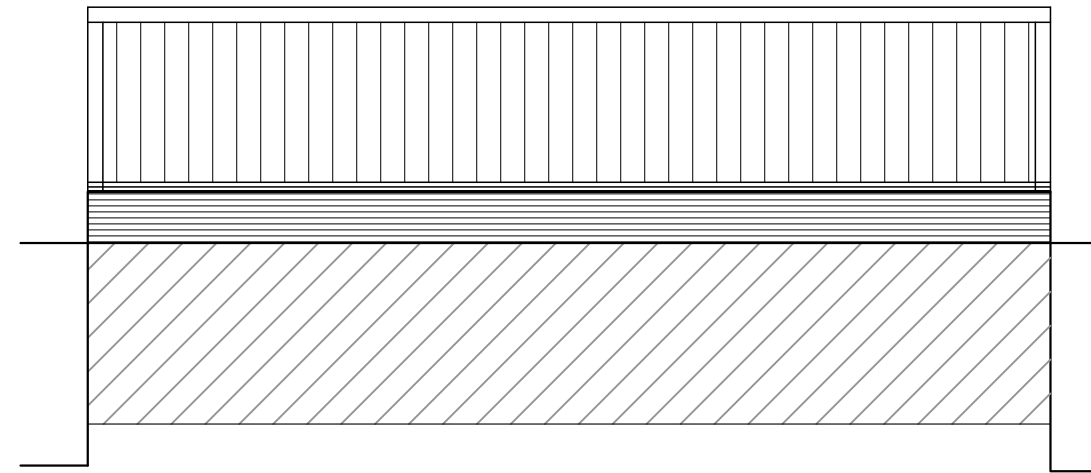

EAST
Elevation




WEST
Elevation

- NOTES**
- The details shown are for design intent purposes only and are subject to further design development with suppliers and sub-contractors.
 - Proposals subject to consultation and approval from Local Authority Planning Department and Building Control (or an Approved Inspector).
 - All setting out dimensions should be checked on site prior to construction and any discrepancies and/or omissions should be reported to the Architect immediately.
 - Do not scale from drawings, any dimensions shown are indicative only and are subject to verification on site.
 - This drawing is to be read in conjunction with all other plans, structural calculations and specifications.



NORTH
Elevation

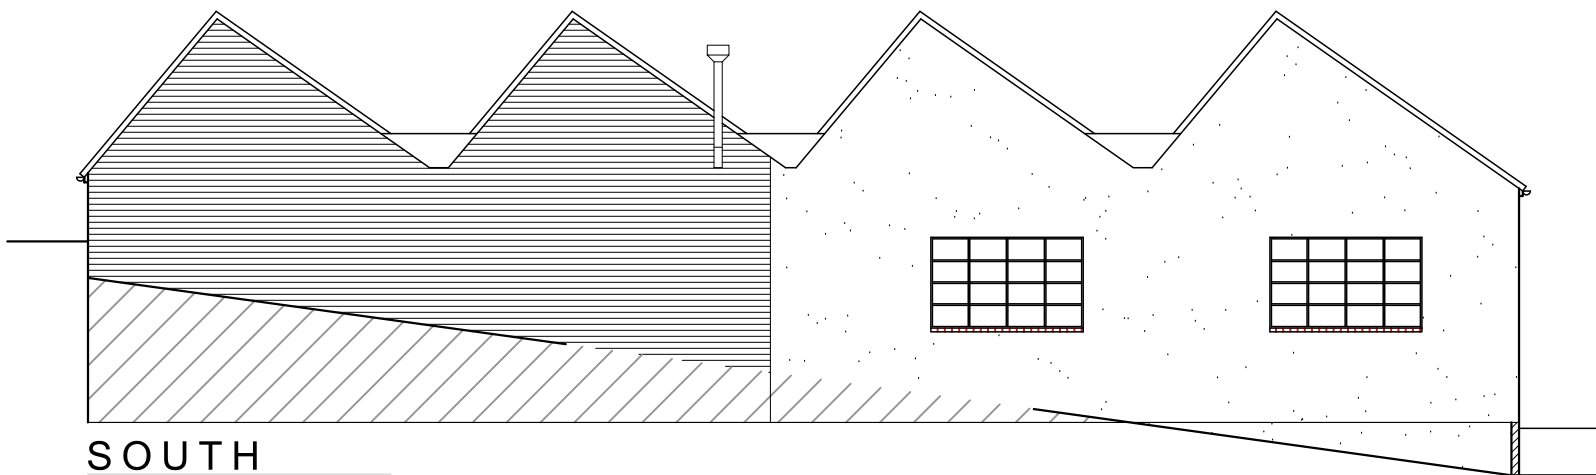

SOUTH
Elevation



Critchley Architecture And Design Ltd.
Contact: 02392 474 919 | info@caad.online

The Old Bakery, 34 North Street, Havant, PO9 1PT

Revisions

- A.
- B.
- C.

Project Address

Unit 3,
113 London Road,
Horndean,
PO8 0BJ

EXISTING ELEVATIONS

| | |
|----------|------------|
| Scale | A3 1:100 |
| Drawn By | TGA |
| Date | 06.10.2023 |

| | | |
|-------------|-----------|------|
| Project No. | Sheet No. | Rev. |
|-------------|-----------|------|

23062 301 0

SCALE BAR 1:100

