


HOUSE WALL

EXISTING
FLAT ROOF
EXTENSION

HAVANT BOROUGH COUNCIL
30 OCT 2023
RECEIVED

10MM
PERGOLA
ROOF

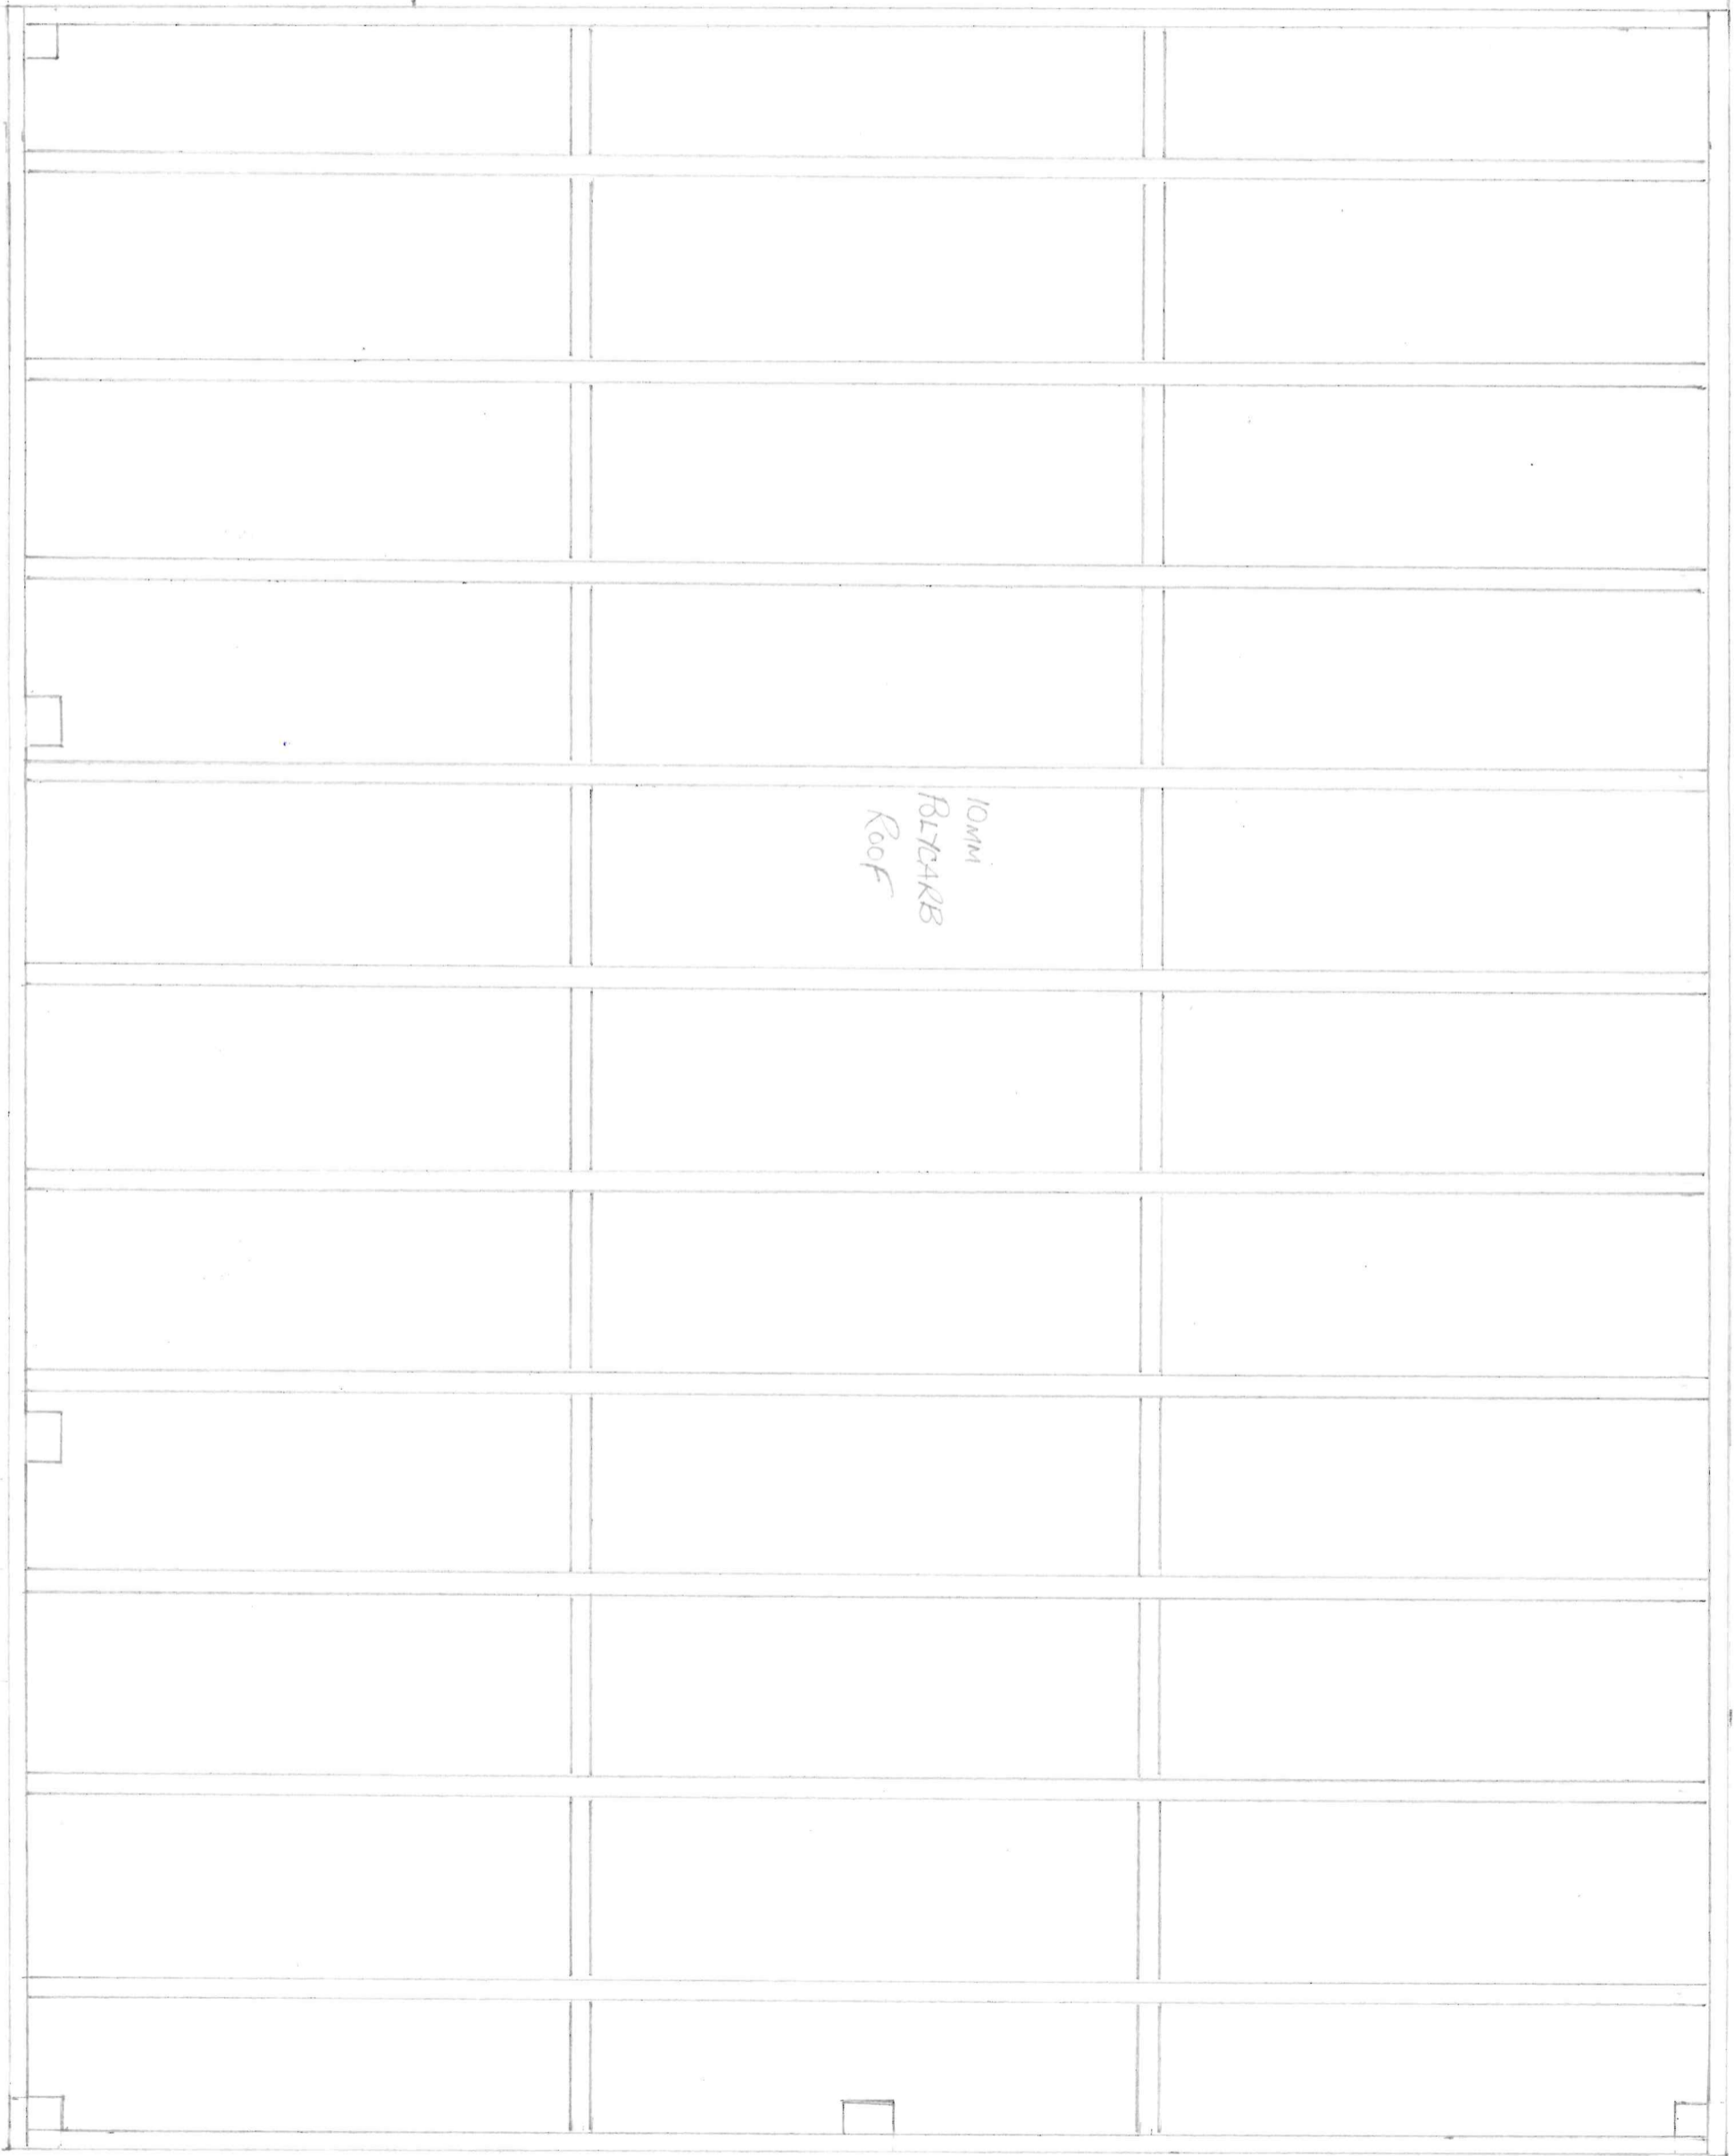

PLAN

SCALE 1:20

5 YOELLS CRESCENT
WATERLOOVILLE

PO8 9SH

PERGOLA PLAN VIEW