

HOUSE WALL

EXISTING
FLAT ROOF
EXTENSION.

HAVANT BOROUGH COUNCIL
30 OCT 2023
RECEIVED


PLAN

SCALE 1:20

5 YOELLS CRESCENT

WATERLOOVILLE

PO8 9SH

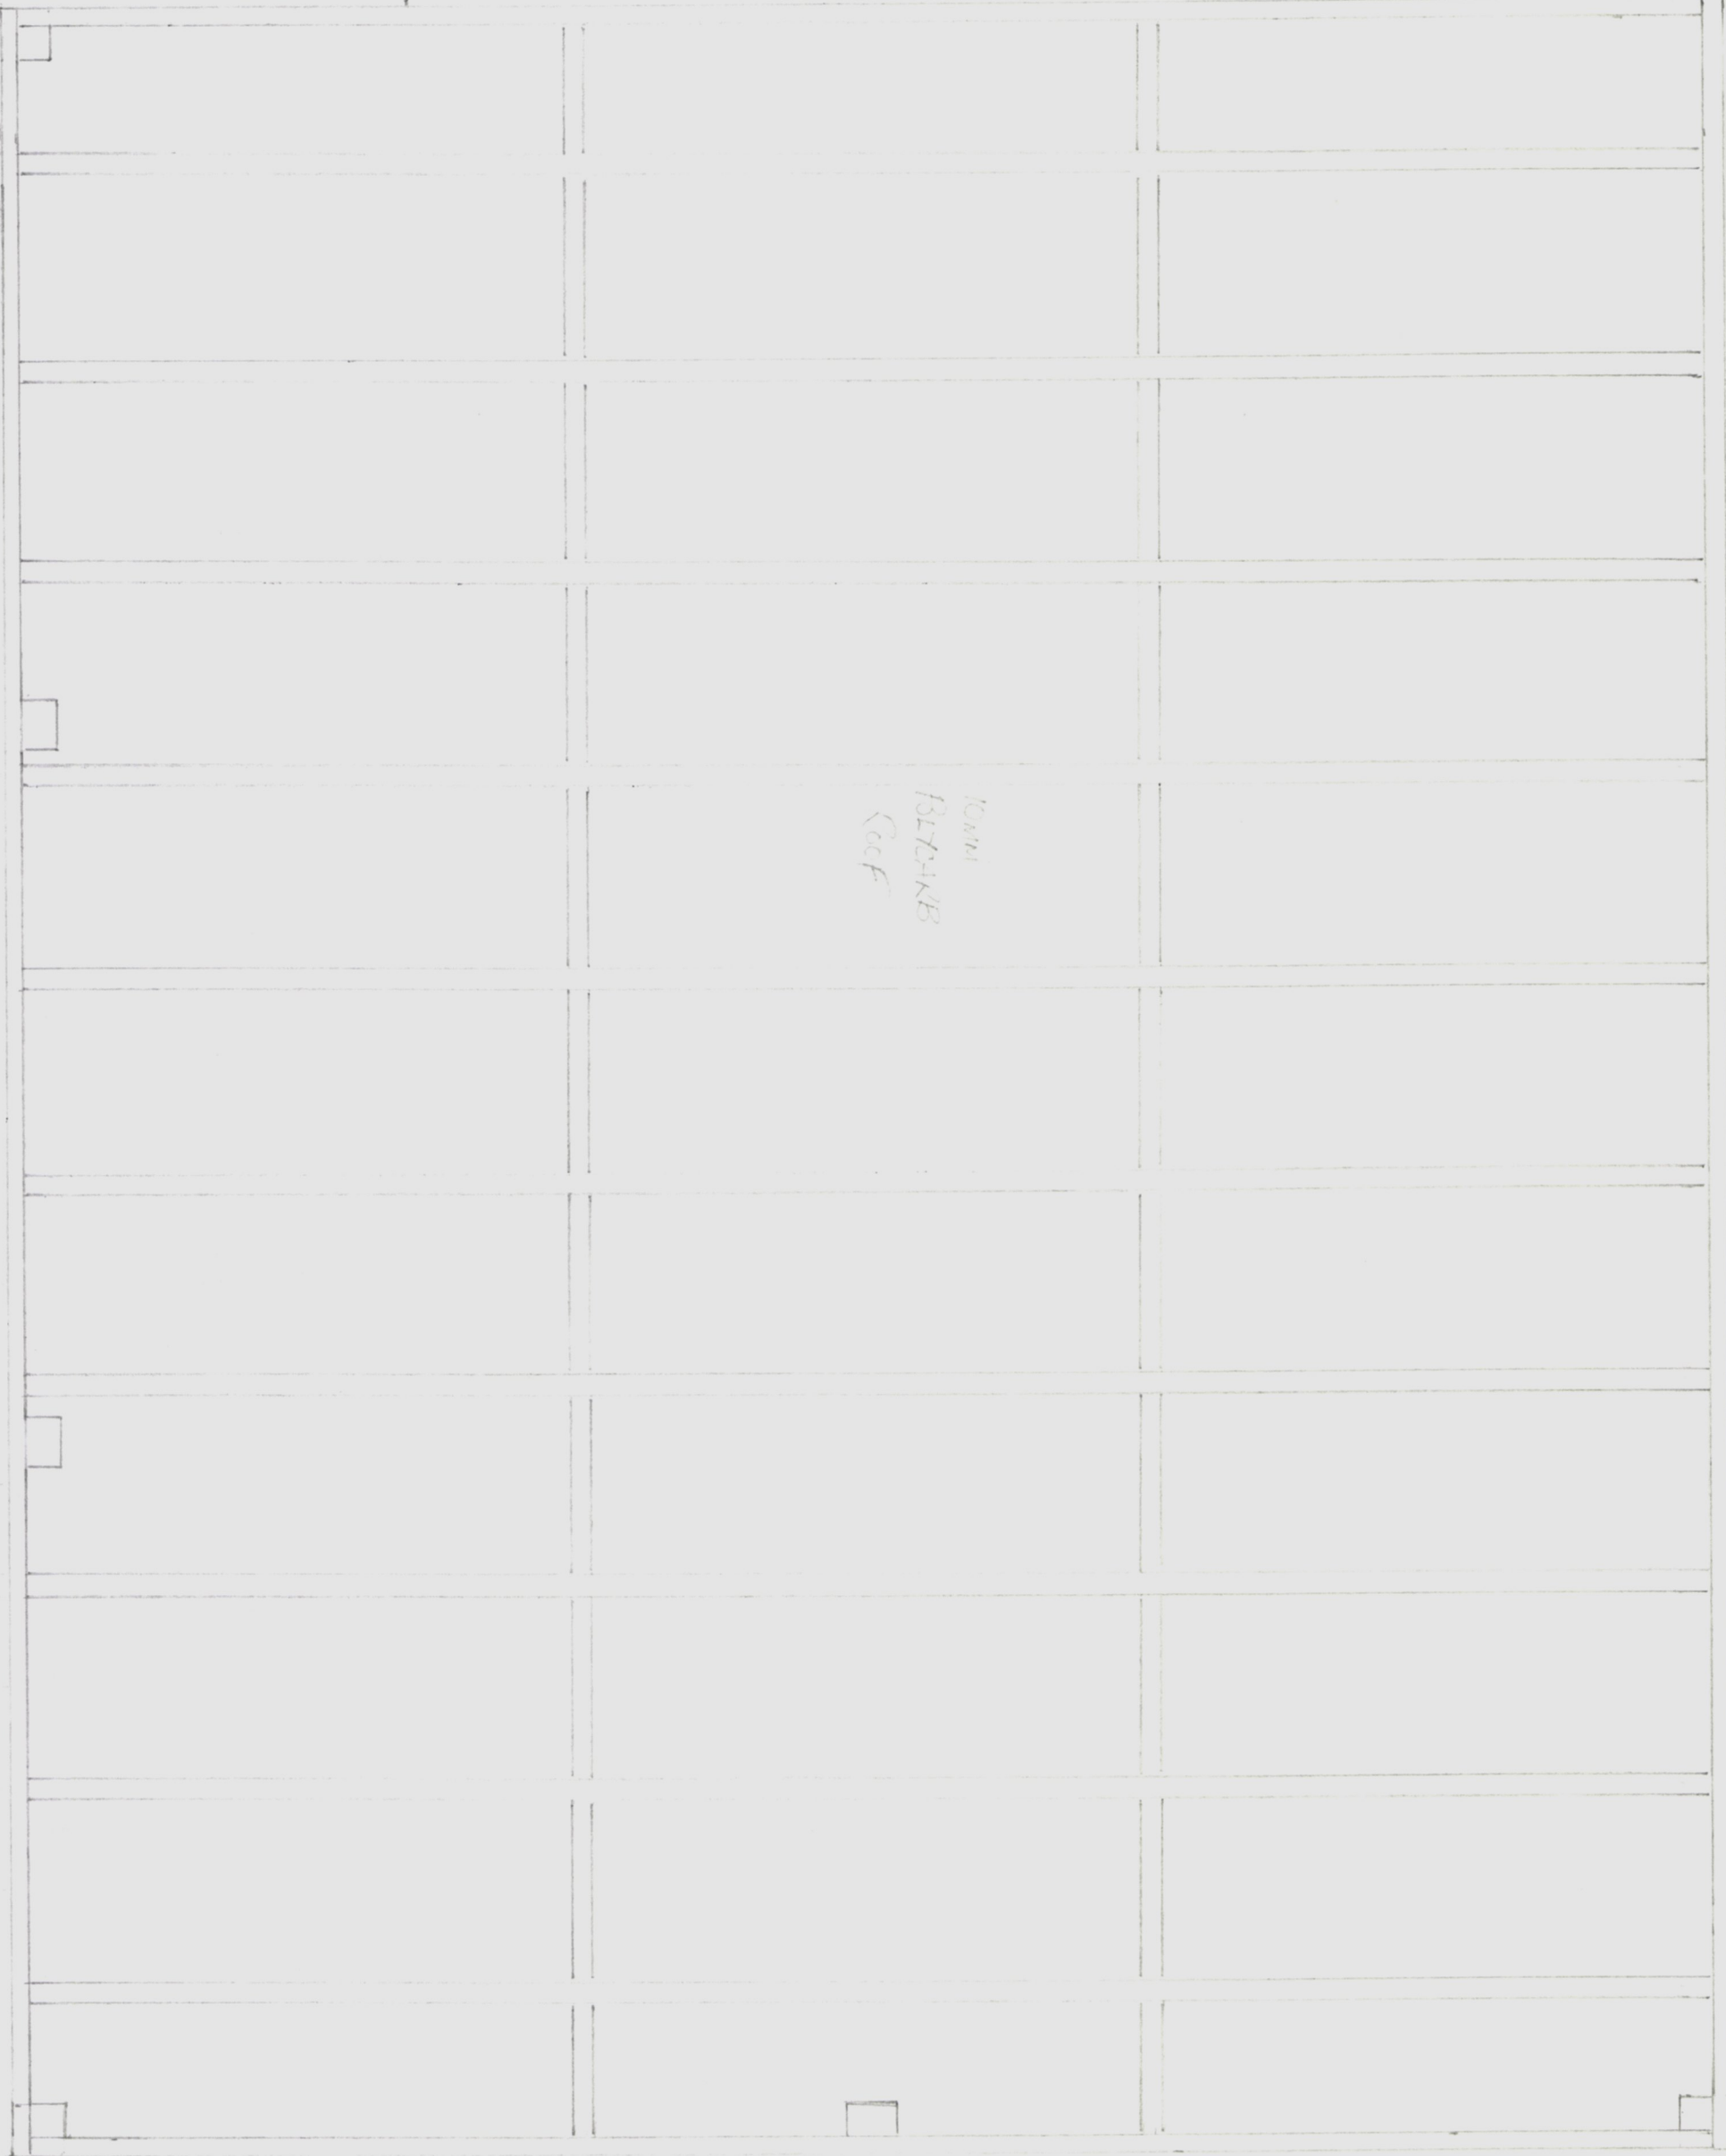

PERGOLA PLAN VIEW