


POSTER BOARD EXAMPLE - 1:50



New externally illuminated poster advertisement board. Poster board sizes shown on approved drawings / as measured on site. External illuminated 3No. trough lights has already been approved. Poster boards manufactured in aluminium trays with covered in polyester vinyls.


New externally illuminated poster advertisement board. Poster board sizes shown on approved drawings / as measured on site. External illuminated 3No. trough lights has already been approved. Poster boards manufactured in aluminium trays with covered in polyester vinyls.

PROPOSED ADVERTISING (LITTLE CHAPEL STREET) - 1:50

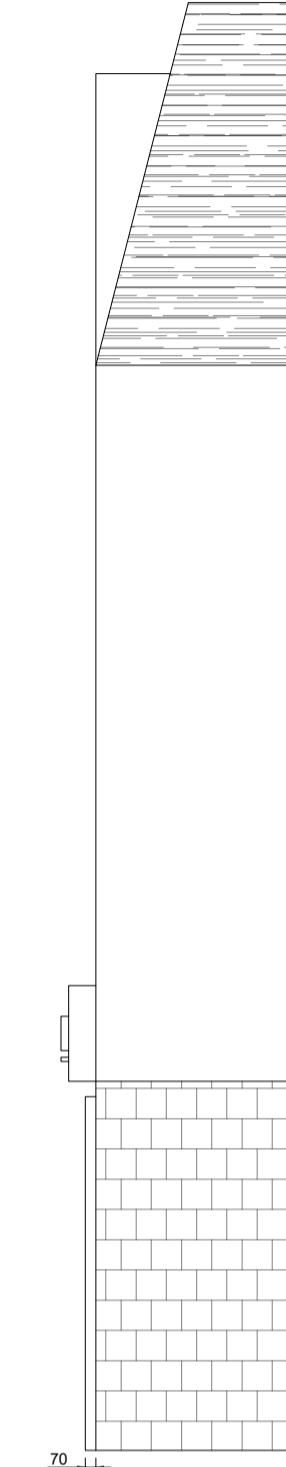

PROPOSED SECTION - 1:50



REVISIONS  
REV 00:

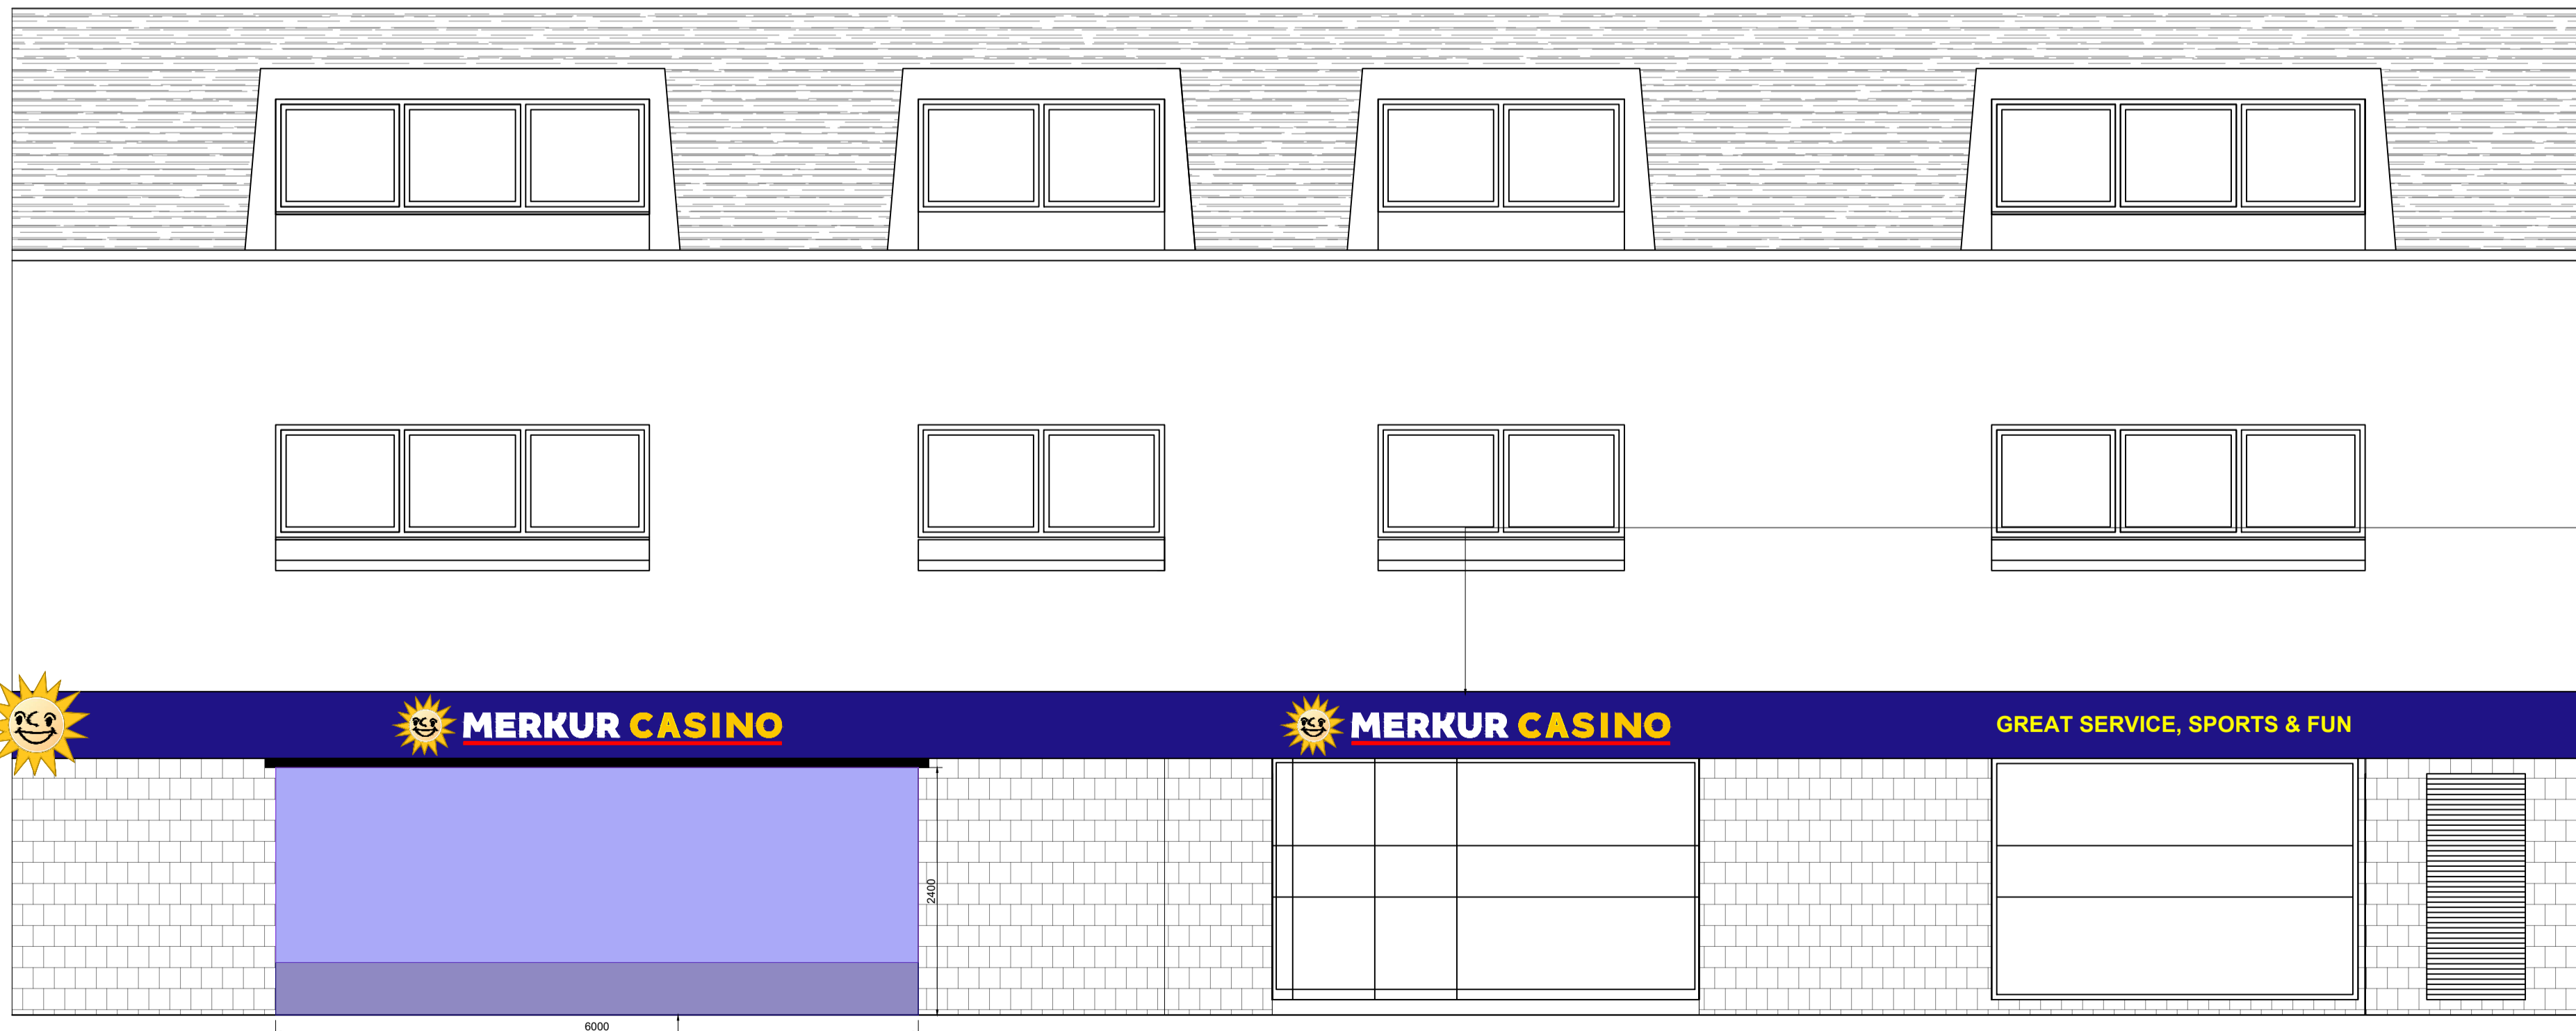

The 6No. internally illuminated fascia signs: 1No. internally illuminated sun logo sign and 3No. trough lights have been previously approved under planning app ref: 231171/ADV and are not considered as part of this application. Only the 3No. poster signs are subject to this application.

New externally illuminated poster advertisement board. Poster board sizes shown on approved drawings / as measured on site. External illuminated 3No. trough lights has already been approved. Poster boards manufactured in aluminium trays with covered in polyester vinyls.

PROPOSED ADVERTISING (SUMMER STREET) - 1:50

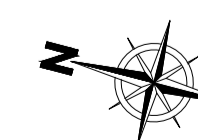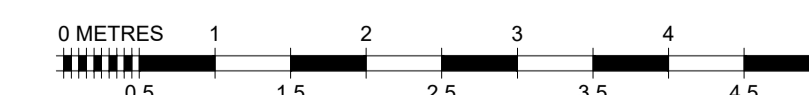

ADVERTISEMENT

FIT OUT TYPE  
PLANNING

PROJECT  
MERKUR CASINO  
59-61 SUMMER STREET  
ABERDEEN  
AB10 1SJ

DESCRIPTION  
PROPOSED ADVERTISEMENT

|                |               |                  |
|----------------|---------------|------------------|
| DRAWN BY<br>MG | SCALE<br>1:50 | DATE<br>18/12/23 |
|----------------|---------------|------------------|

|                          |                |
|--------------------------|----------------|
| DRAWING No.<br>410-PL-11 | REVISION<br>00 |
|--------------------------|----------------|



COPYRIGHT IS RESERVED BY MERKUR CASINO UK AND IS ISSUED ON THE CONDITION THAT IT IS NOT COPIED OR DISCLOSED BY OR TO ANY UNAUTHORISED PERSONS WITHOUT PRIOR CONSENT FROM MERKUR CASINO UK.  
THIS DRAWING SHOULD NOT BE SCALED. THE CONTRACTOR SHOULD CHECK ALL DIMENSIONS ON SITE. ANY ERROR OR OMISSION SHOULD BE REPORTED TO MERKUR CASINO UK.