



NORTH

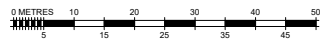

**SITE LOCATION
PLAN
(1:1250 @ A3)**

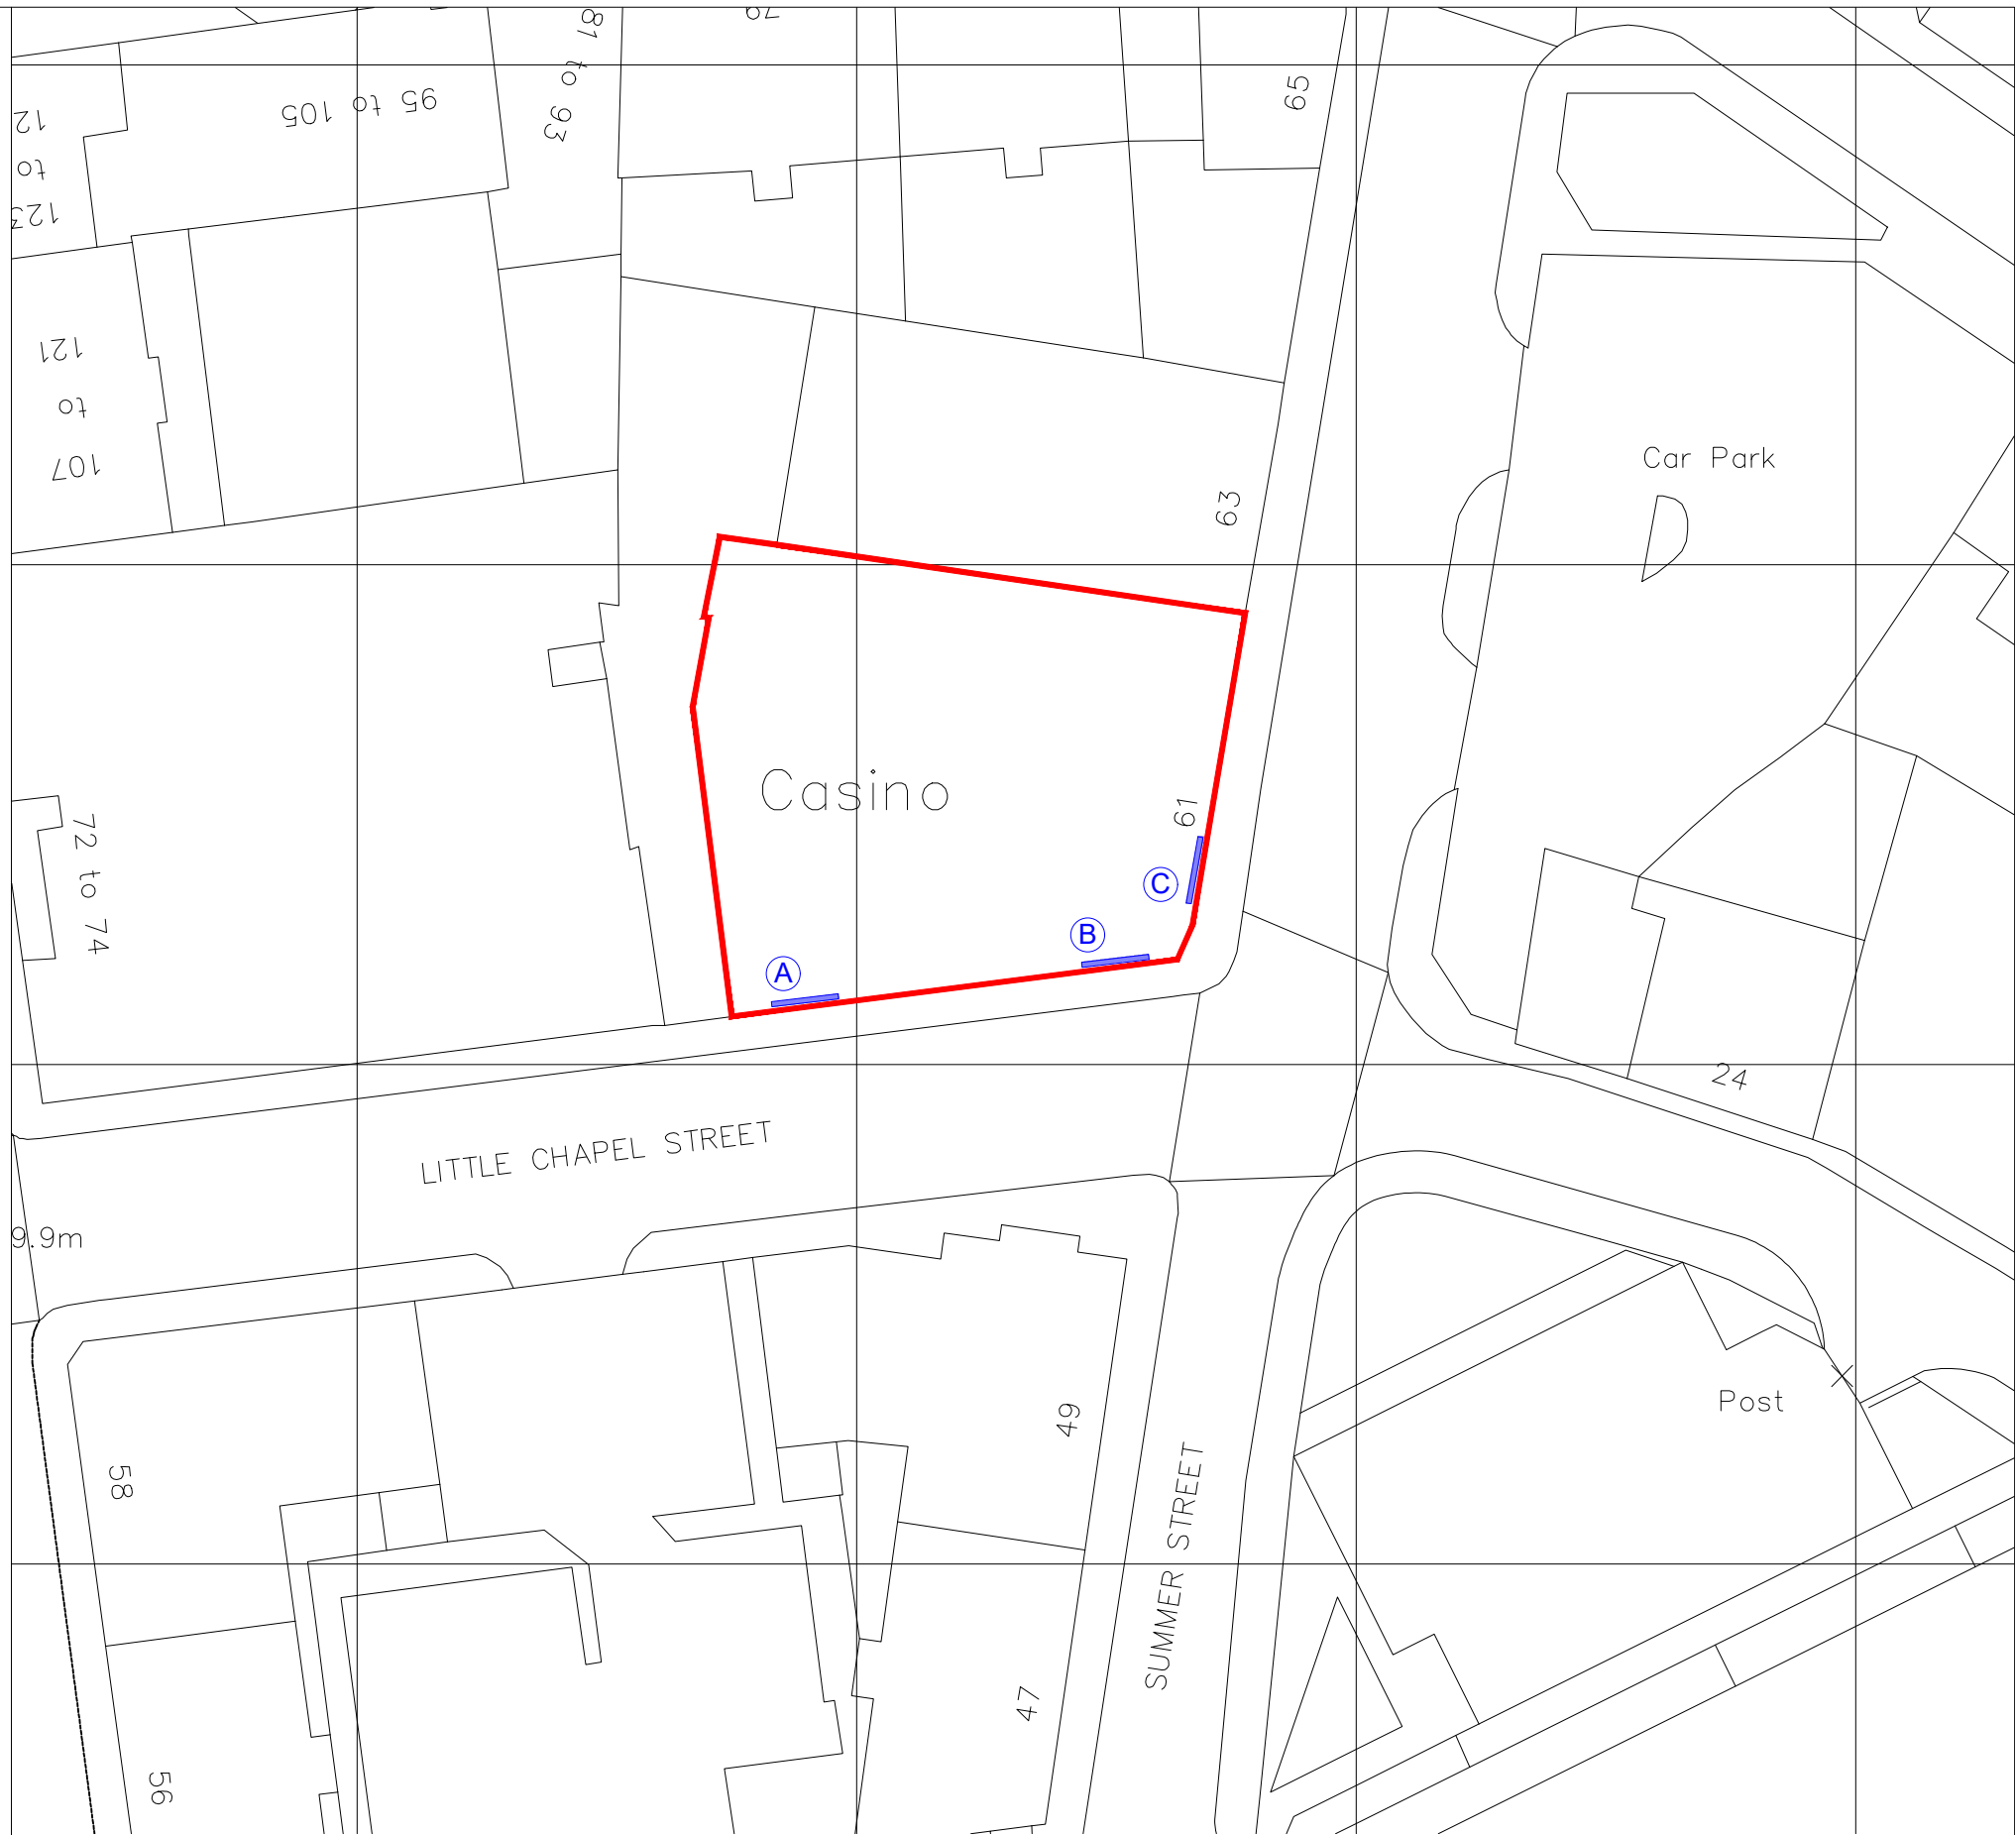

**SITE PLAN
(1:200 @ A3)**

