


Elevations 1:100 @ A2

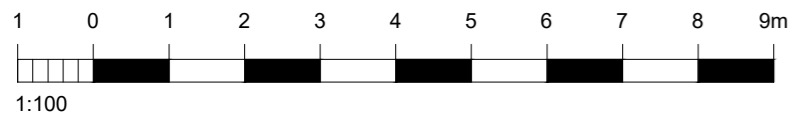


FRONT
elevation



SIDE
elevation



REAR
elevation

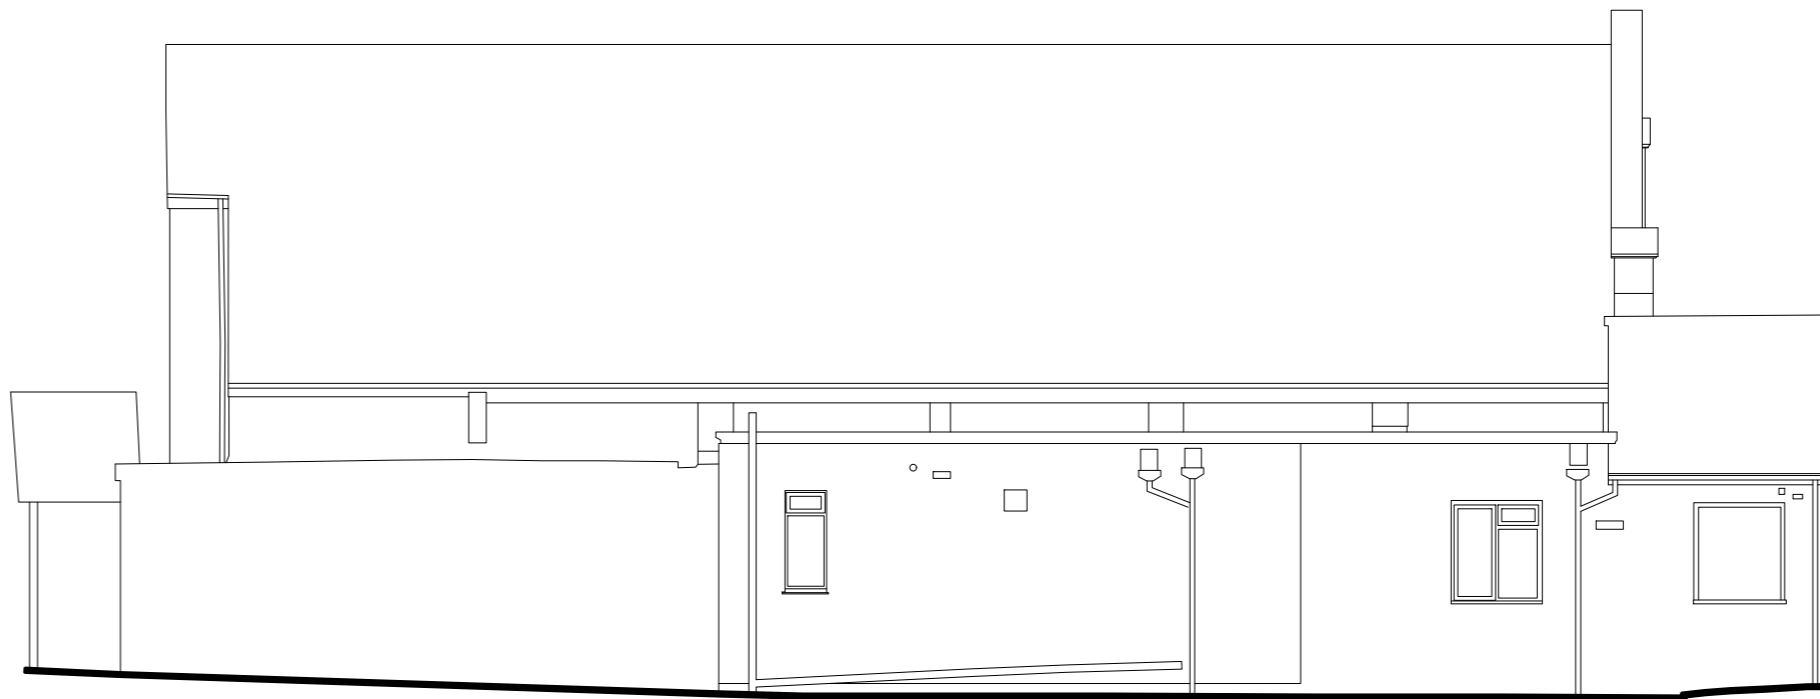

SIDE
elevation

Notes

1. This drawing is the copyright of MH Architects Ltd
2. Do not scale this drawing except for Local Authority planning purposes
3. All dimensions must be checked on site by the contractor prior to commencement of the works.



Client Approval

X	A - Approved
X	B - Approved with comments
X	C - Do not use

Rev.	Revision Note/Purpose of Issue	Drw By	Date	Chk By	Date
------	--------------------------------	--------	------	--------	------



Client
Nine Points Property

Job title
**Kingdom Hall
12 Mill Hill, Deal, CT14 9EN
School**

Drawing title
Existing Elevations

Drawn	Date	Checked	Date	Scale at A2				
JL	16/11/23	HJG	16/11/23	1:100				
Job No.	Pro.	Org.	Zone	Level	Type	Role	No.	Rev.
23-056	DKH	MHA	XX	ZZ	DR	A	0203	P01

Purpose of Issue
PLANNING

Ground Floor | Bicentennial Building
Southern Gate | Chichester
West Sussex | PO19 8EZ

T: 01243 774748
E: admin@mharchitects.co.uk
www.mharchitects.co.uk

Limited Company
Registered in England No.1994233

