


Elevations 1:100 @ A2

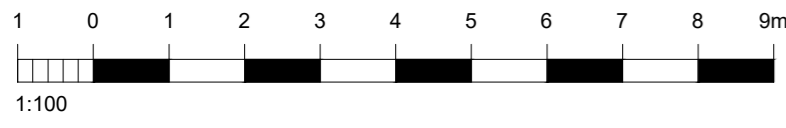

Notes



1. This drawing is the copyright of MH Architects Ltd
2. Do not scale this drawing except for Local Authority planning purposes
3. All dimensions must be checked on site by the contractor prior to commencement of the works.



Client Approval

X	A - Approved
X	B - Approved with comments
X	C - Do not use

Rev.	Revision Note/Purpose of Issue	Drw By	Date	Chk By	Date
------	--------------------------------	--------	------	--------	------

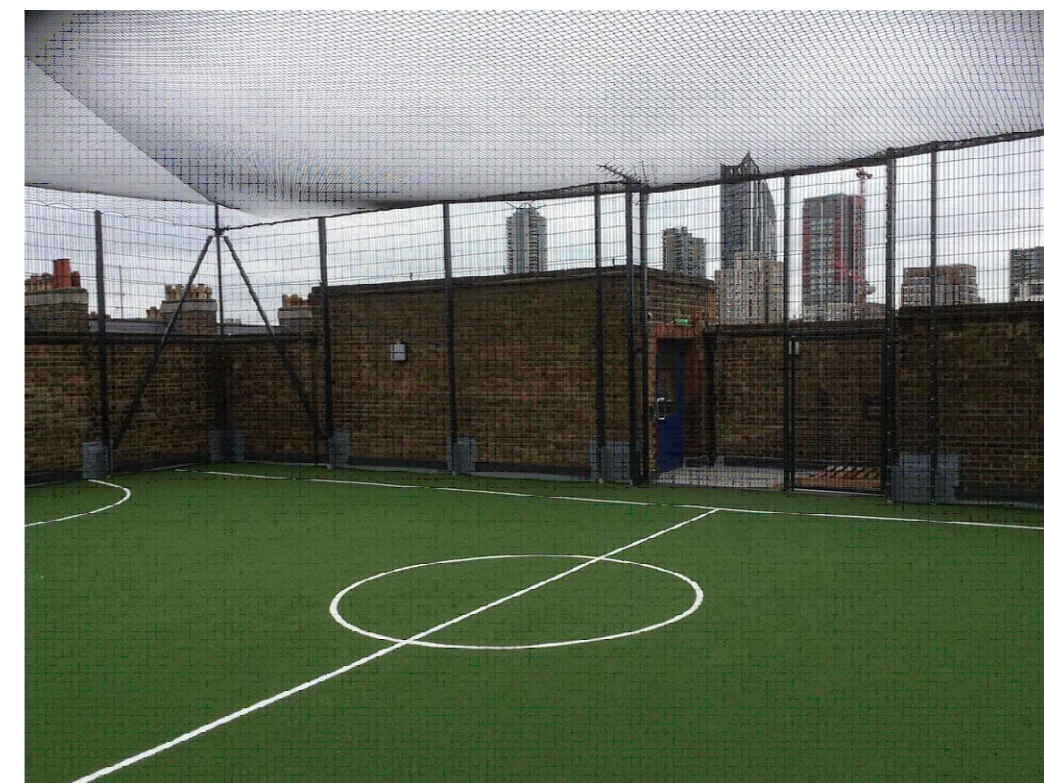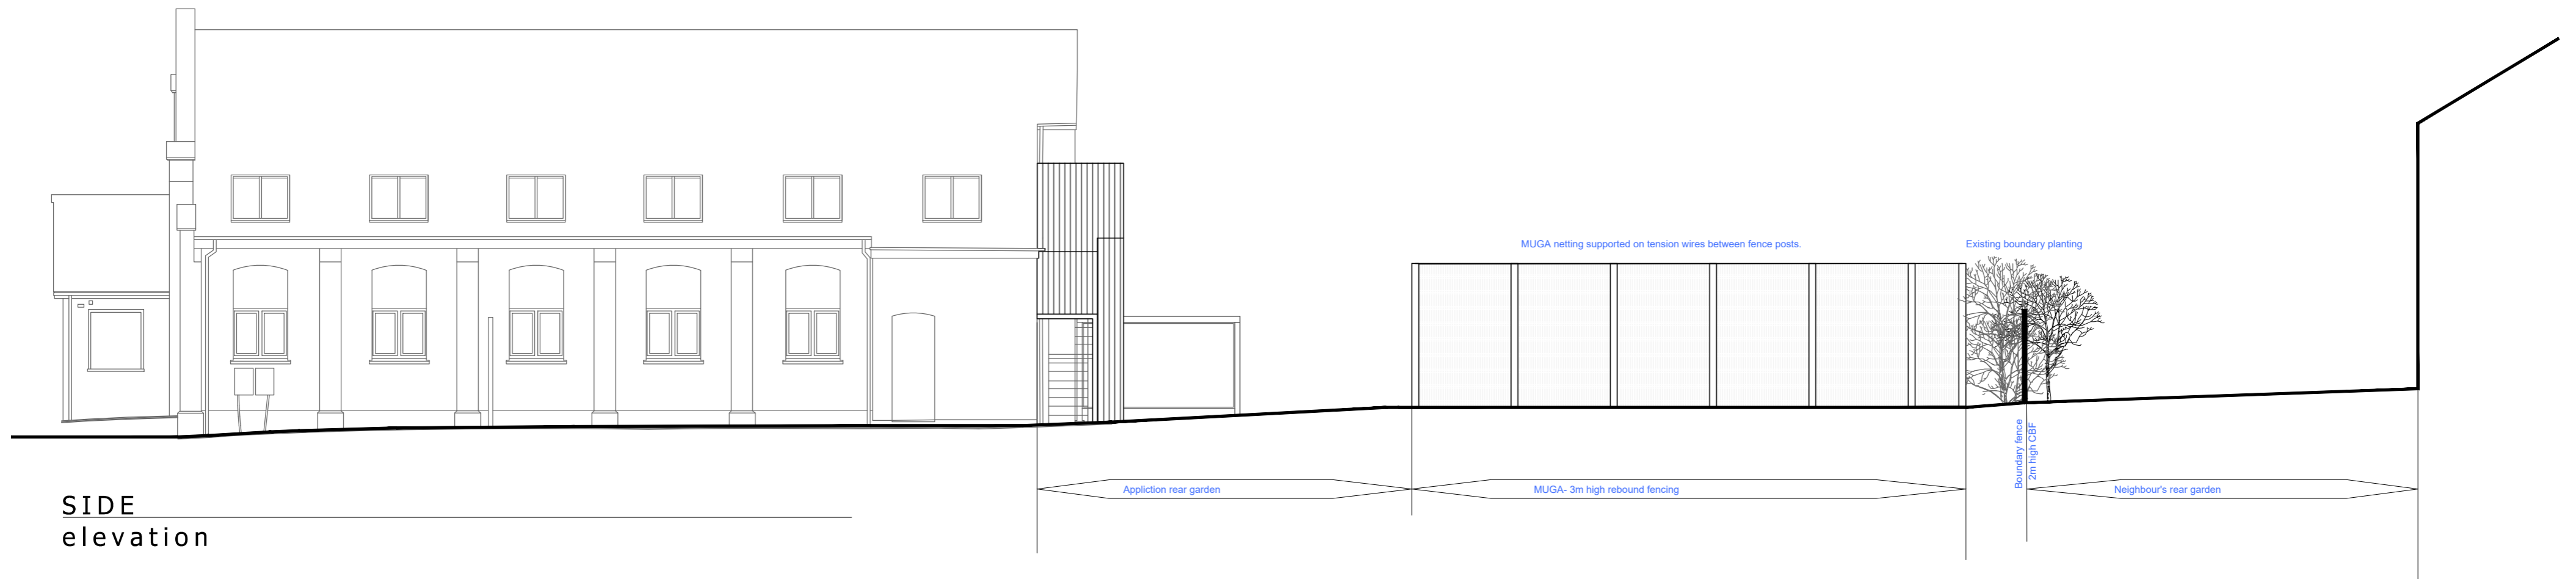

Client: **Nine Points Property**
 Job title: **Kingdom Hall
 12 Mill Hill, CT14 9EN
 School**

Drawing title: **Proposed site section
 Through MUGA**

Drawn	Date	Checked	Date	Scale at A2				
HJG	20/12/23	NKS	20/12/23	1:100				
Job No.	Pro.	Org.	Zone	Level	Type	Role	No.	Rev.
23-056	DKH	MHA	XX	ZZ	DR	A	0213	P02

Purpose of Issue: **PLANNING**

Ground Floor | Bicentennial Building
 Southern Gate | Chichester
 West Sussex | PO19 8EZ
 T: 01243 774748
 e: admin@mharchitects.co.uk
 www.mharchitects.co.uk
 Limited Company
 Registered in England No.1994233

