


Annotated dimensions and/or levels to be used only. All dimensions and/or levels must be site checked by the contractor prior to commencing construction work. Any discrepancies must be reported to the Architect.

No assumptions to be made regarding this drawing.
 © This drawing is the copyright of Framed Estates Ltd and must not be copied or reproduced without prior permission from same.


NB Recent revisions clouded in red on drawing

Revision	Initials	Date
-	-	-
-	-	-

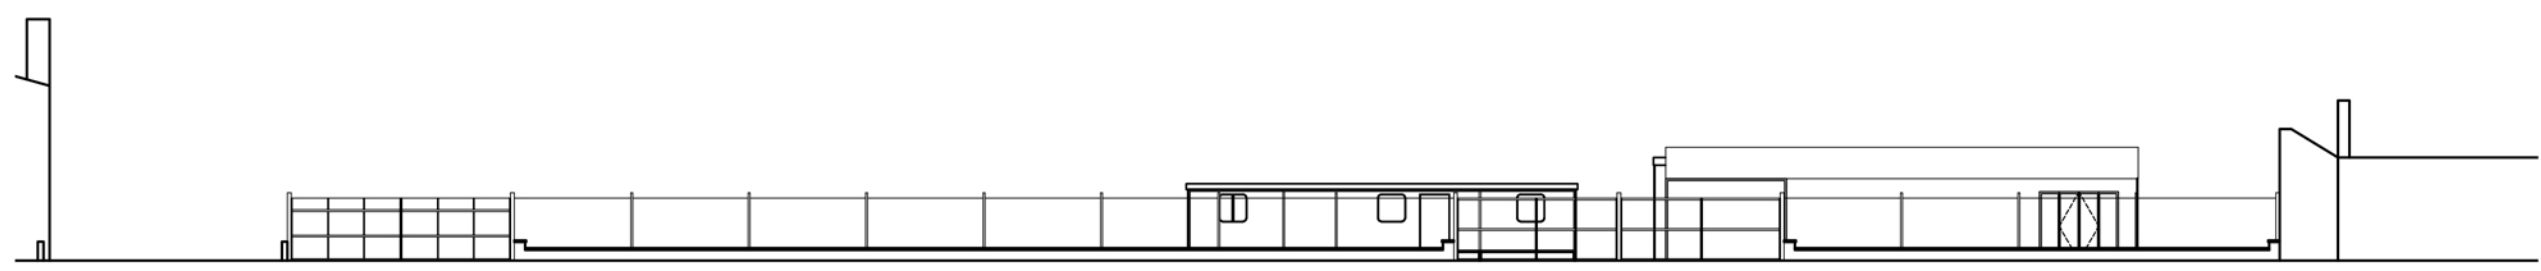


EXISTING TOLLCROSS ROAD ELEVATION
 Scale 1:200

EXTENT OF APPLICATION BOUNDARY

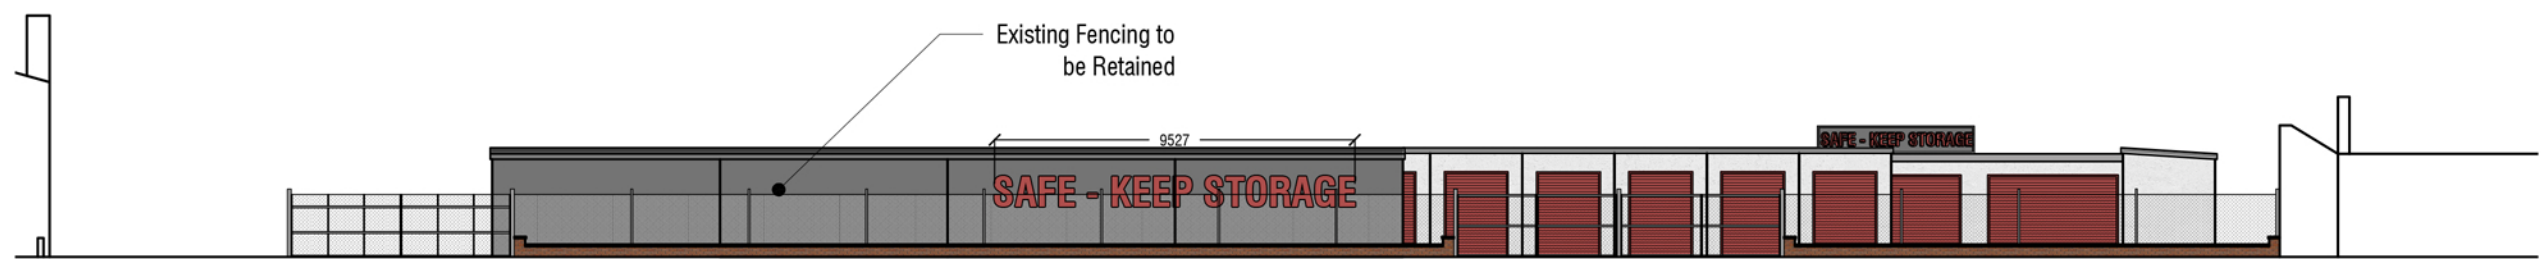

PROPOSED TOLLCROSS ROAD ELEVATION
 Scale 1:200

EXTENT OF APPLICATION BOUNDARY

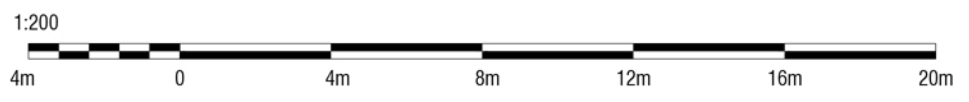

LEGEND
 — APPLICATION BOUNDARY

F R A M E D E S T A T E S

Project Title	
PROPOSED STORAGE FACILITY AT 1220-1224 TOLLCROSS ROAD, GLASGOW G32 8HH	

Drawing Title		A3
EXISTING AND PROPOSED TOLLCROSS ROAD ELEVATIONS		
Date	Nov-23	
Stage	Scale	
PLANNING	1:200	
Drawn	JM	
Drg No	Rev	Checked
715.AP.200	-	SG