



NOTE
 ALL DIMENSIONS MUST BE CHECKED
 ON SITE AND NOT SCALED FROM THIS
 PLAN EXCEPT WHEN BEING CHECKED BY
 LOCAL GOVERNMENT OFFICERS

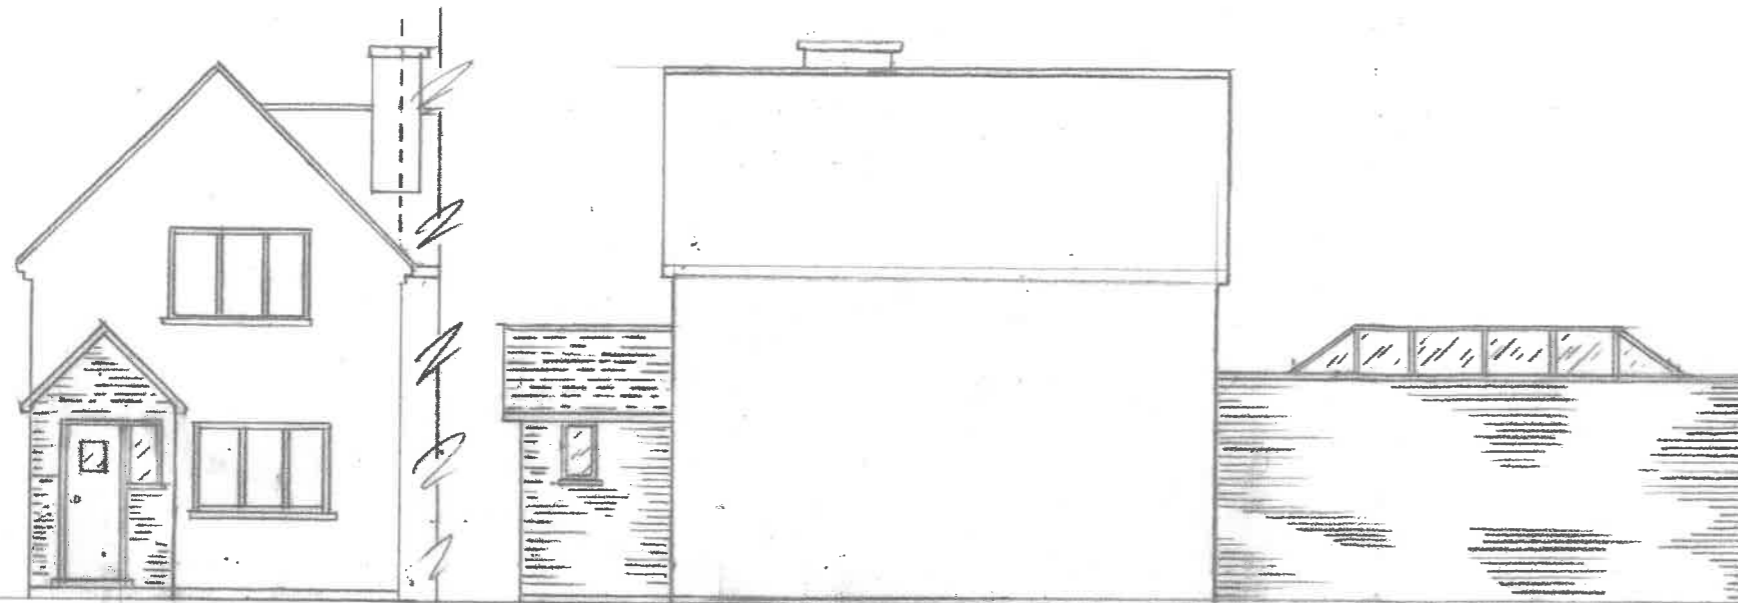

PROPOSED FRONT


PROPOSED SIDE

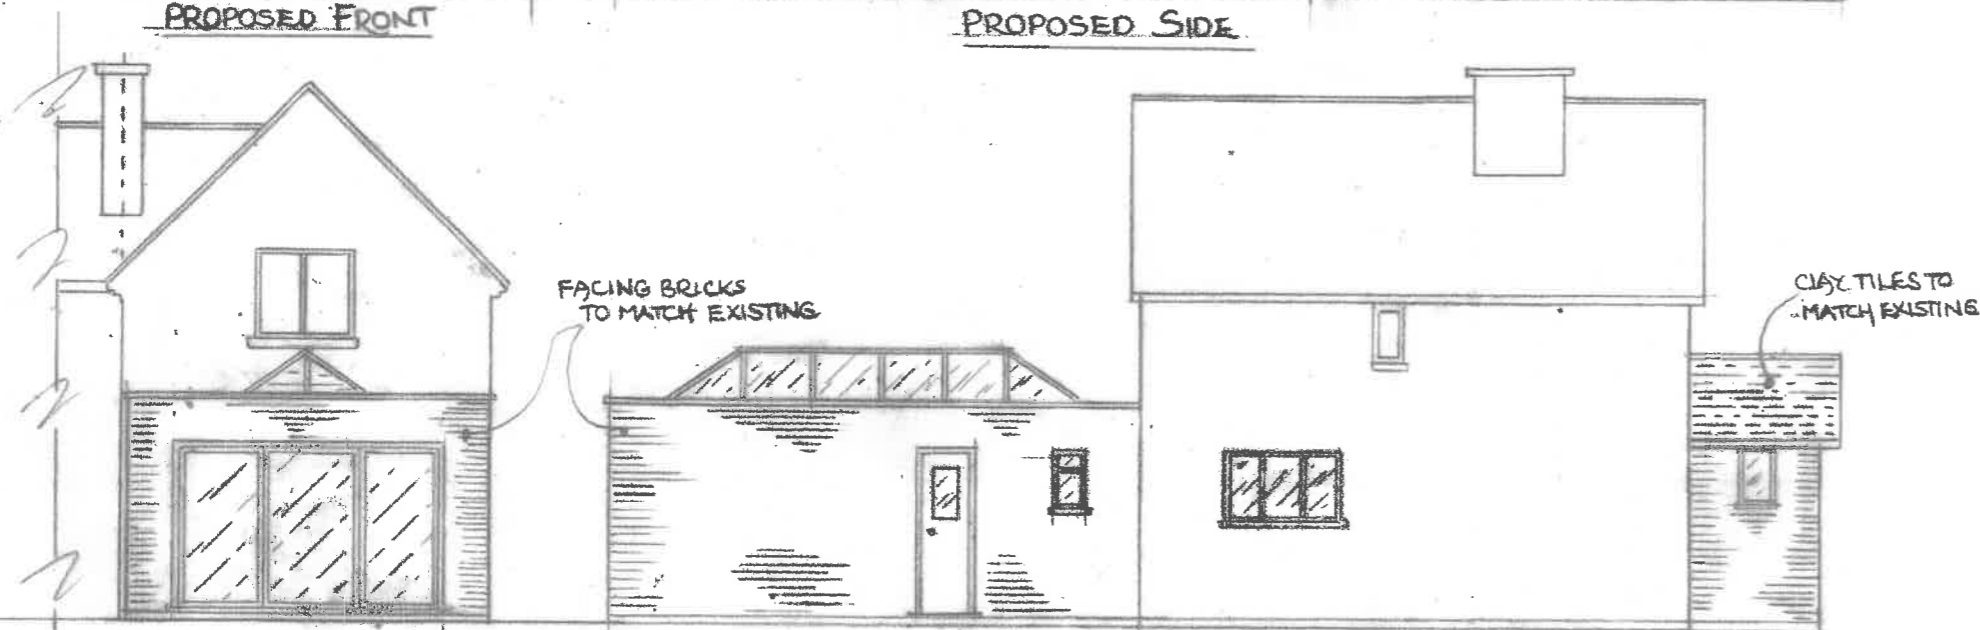


PROPOSED REAR

PROPOSED SIDE

NB: A MIN OF 150MM
 FROM BOUNDARY
 (NO ENCROACHMENT)

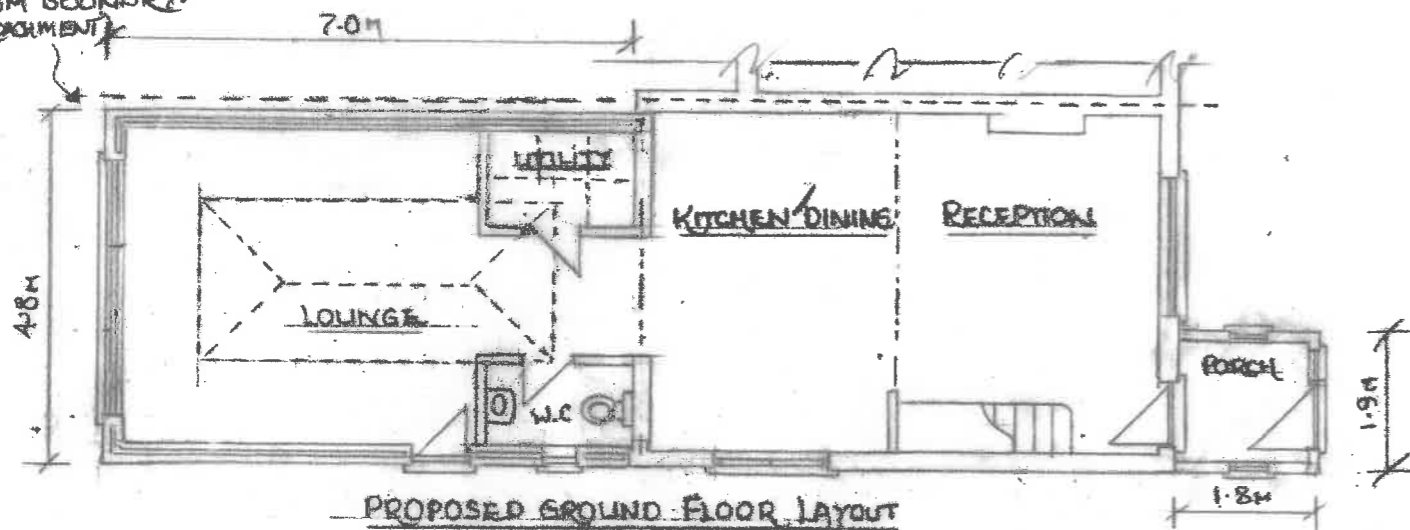

PROPOSED GROUND FLOOR LAYOUT

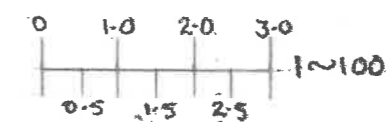

APPLICANT: MS. K. ROKER

5, SOUTH VIEW COTTAGES,
 NEWNHAM ROAD,
 HOOK RG289LS

PROPOSED GROUND FLOOR
 REAR EXTENSION AND
 FRONT PORCH

NOV 2023

SCALE: 1:100