


Forecourt (North) Elevation




Side (East) Elevation

Materials Key


- ① Walls overlaid with grey horizontal shiplap boards
- ② NOT USED
- ③ Glazing, All aluminium frames Anthracite Grey RAL 7016
- ④ Pressed metal flashing Anthracite Grey RAL 7016
- ⑤ Personnel door Anthracite Grey RAL 7016
- ⑥ New roller shutter box to form fascia

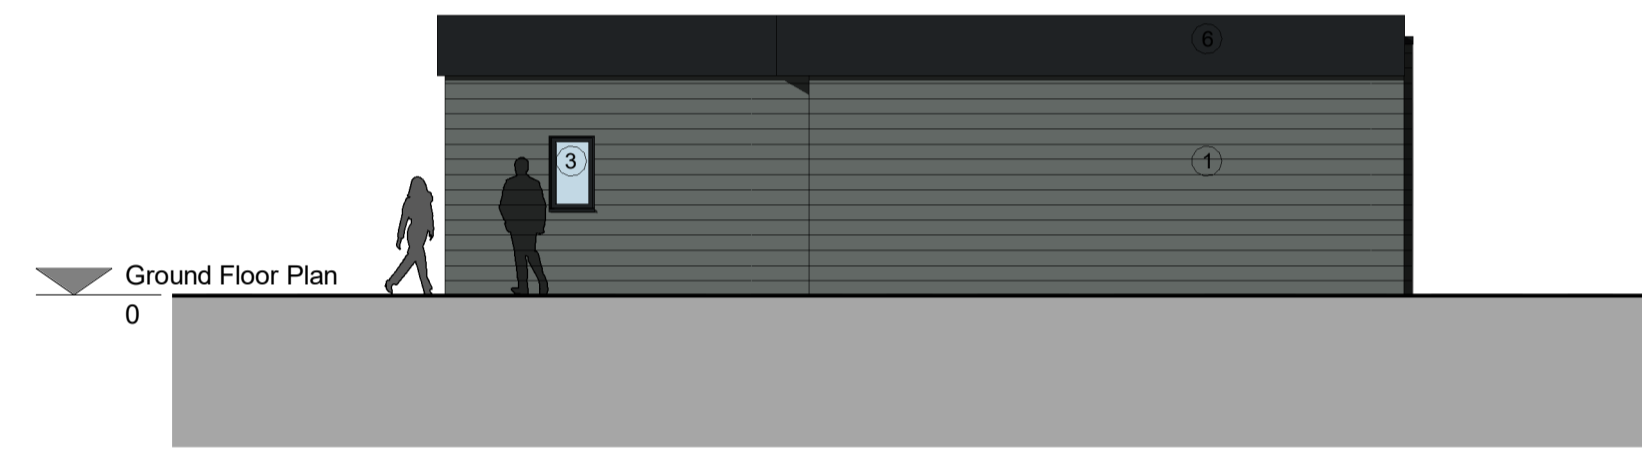


Side (West) Elevation

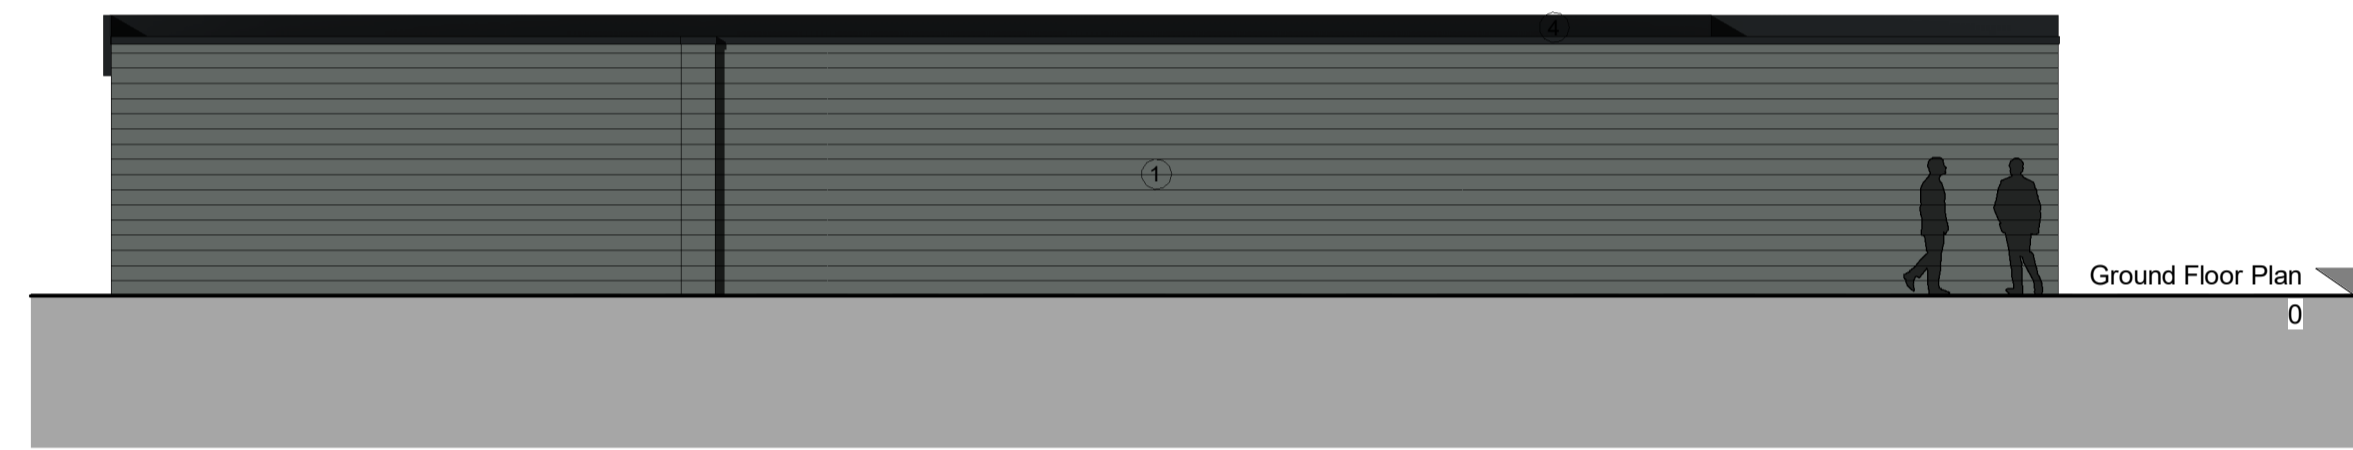


Rear (South) Elevation

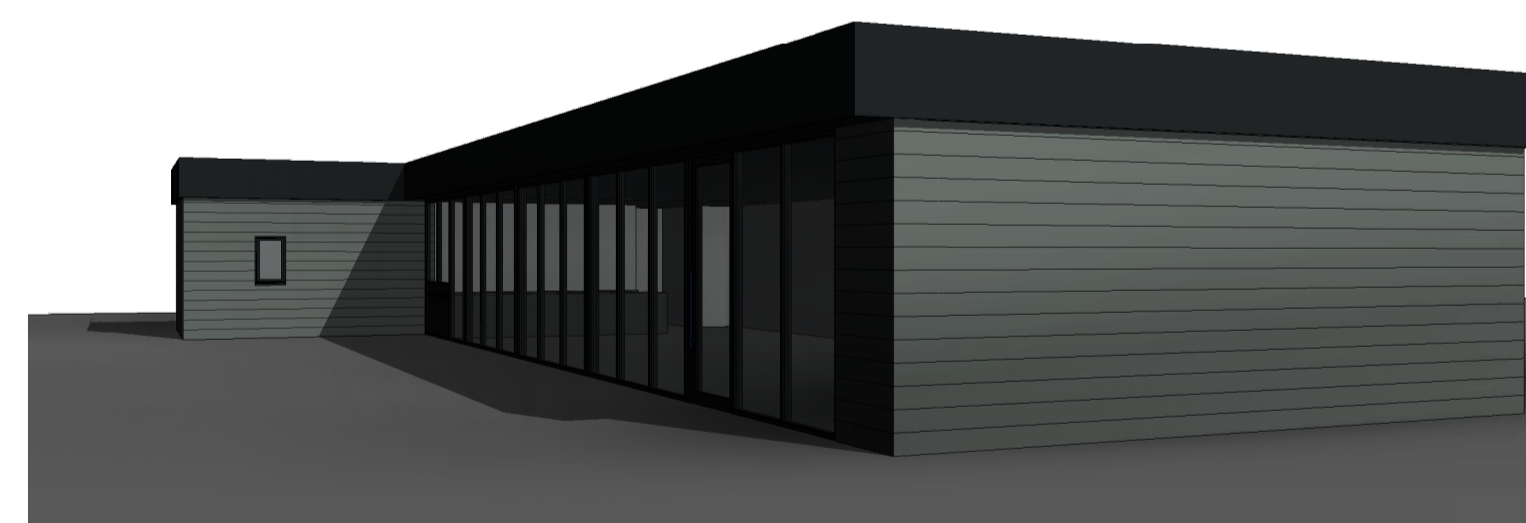


3D View 1

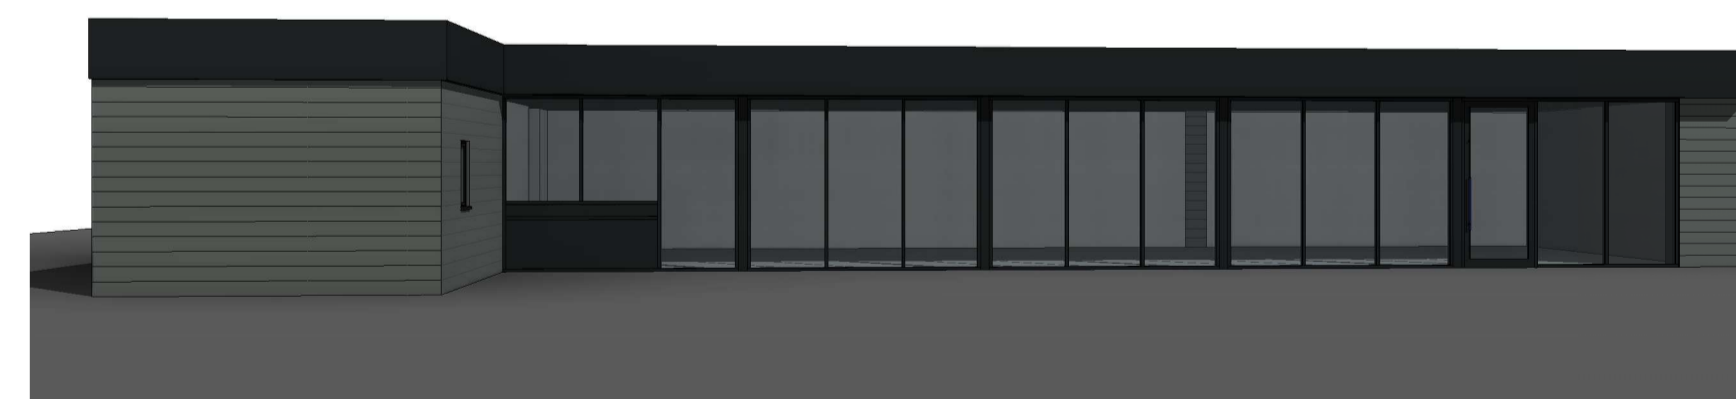

3D View 2

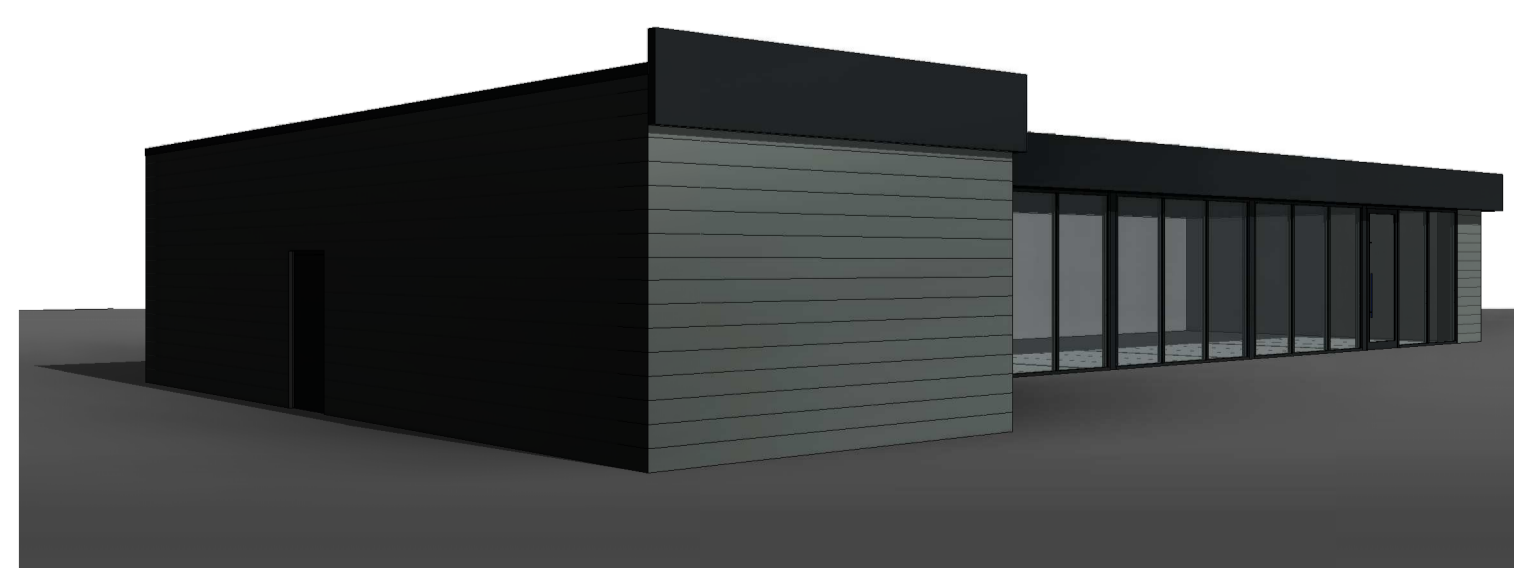

3D View 3

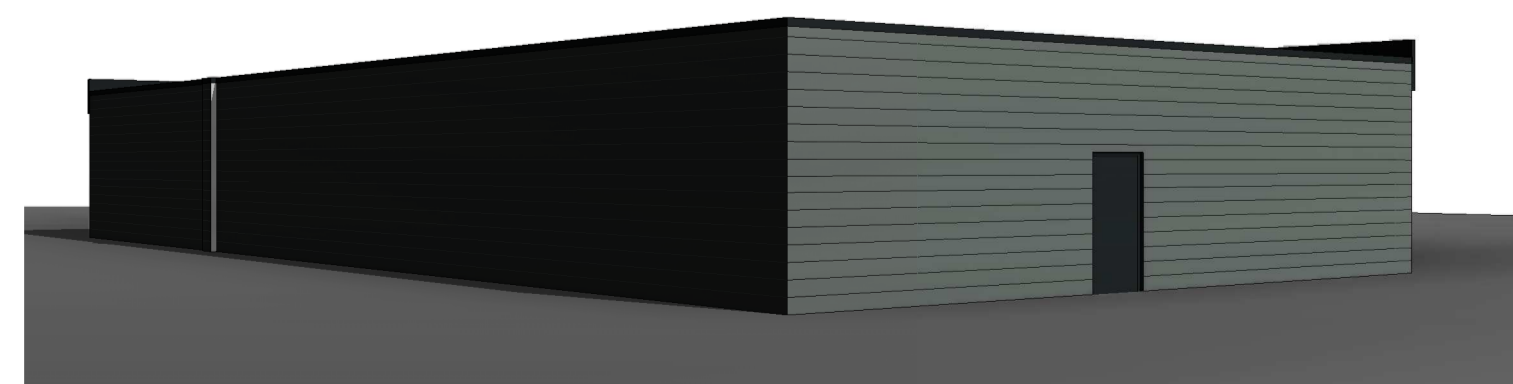

3D View 4



3D View 5

A 22.09.23
EXTENSION ADDED FOLLOWING
CLIENT COMMENTS

REVISIONS ^

CLIENT PENNY PETROLEUM

PROJECT WOODLAND S/STN
FLEETWOOD ROAD
FY5 4BL

TITLE BUILDING
ELEVATIONS & 3D
VIEWS

DATE 20.07.23

SCALE 1:100 @ A1

JOB ID 2067

DWG 8a