



Car Wash and Wash Bays Plan

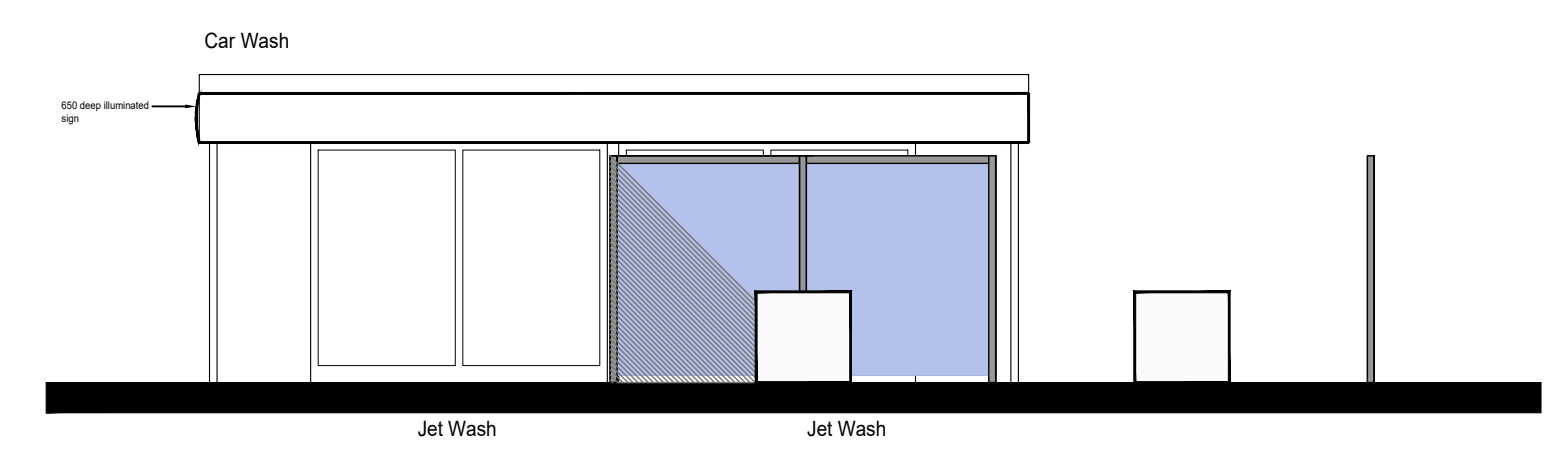


Car Wash and Wash Bays North Elevation

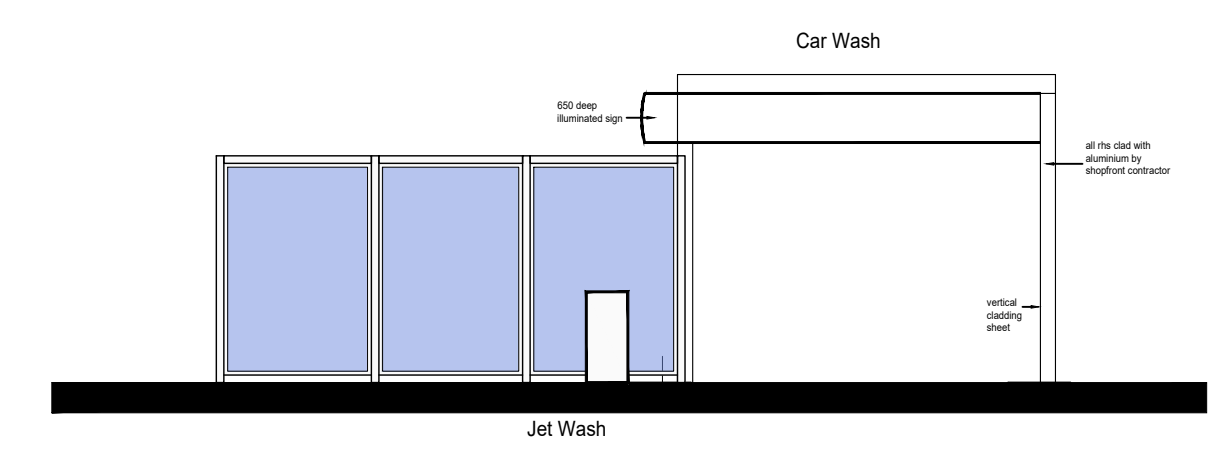

Car Wash and Wash Bays East Elevation



Car Wash & Wash Bays South Elevation

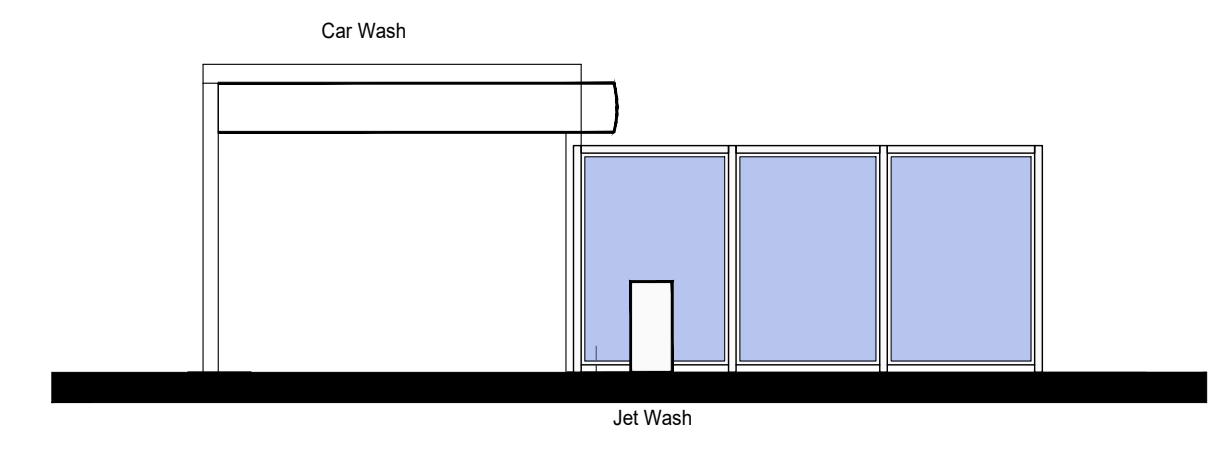

Car Wash and Wash Bays West Elevation

REVISIONS	
CLIENT	PENNY PETROLEUM
PROJECT	WOODLAND S/STN FLEETWOOD ROAD FY5 4BL
TITLE	CAR WASH AND WASH BAY DETAILS
DATE	13.11.23
SCALE	1:100 @ A1
JOB ID	2067
DWG	10